


Attachment 1 Notification Plan



Attachment 1 Notification Plan (continued)

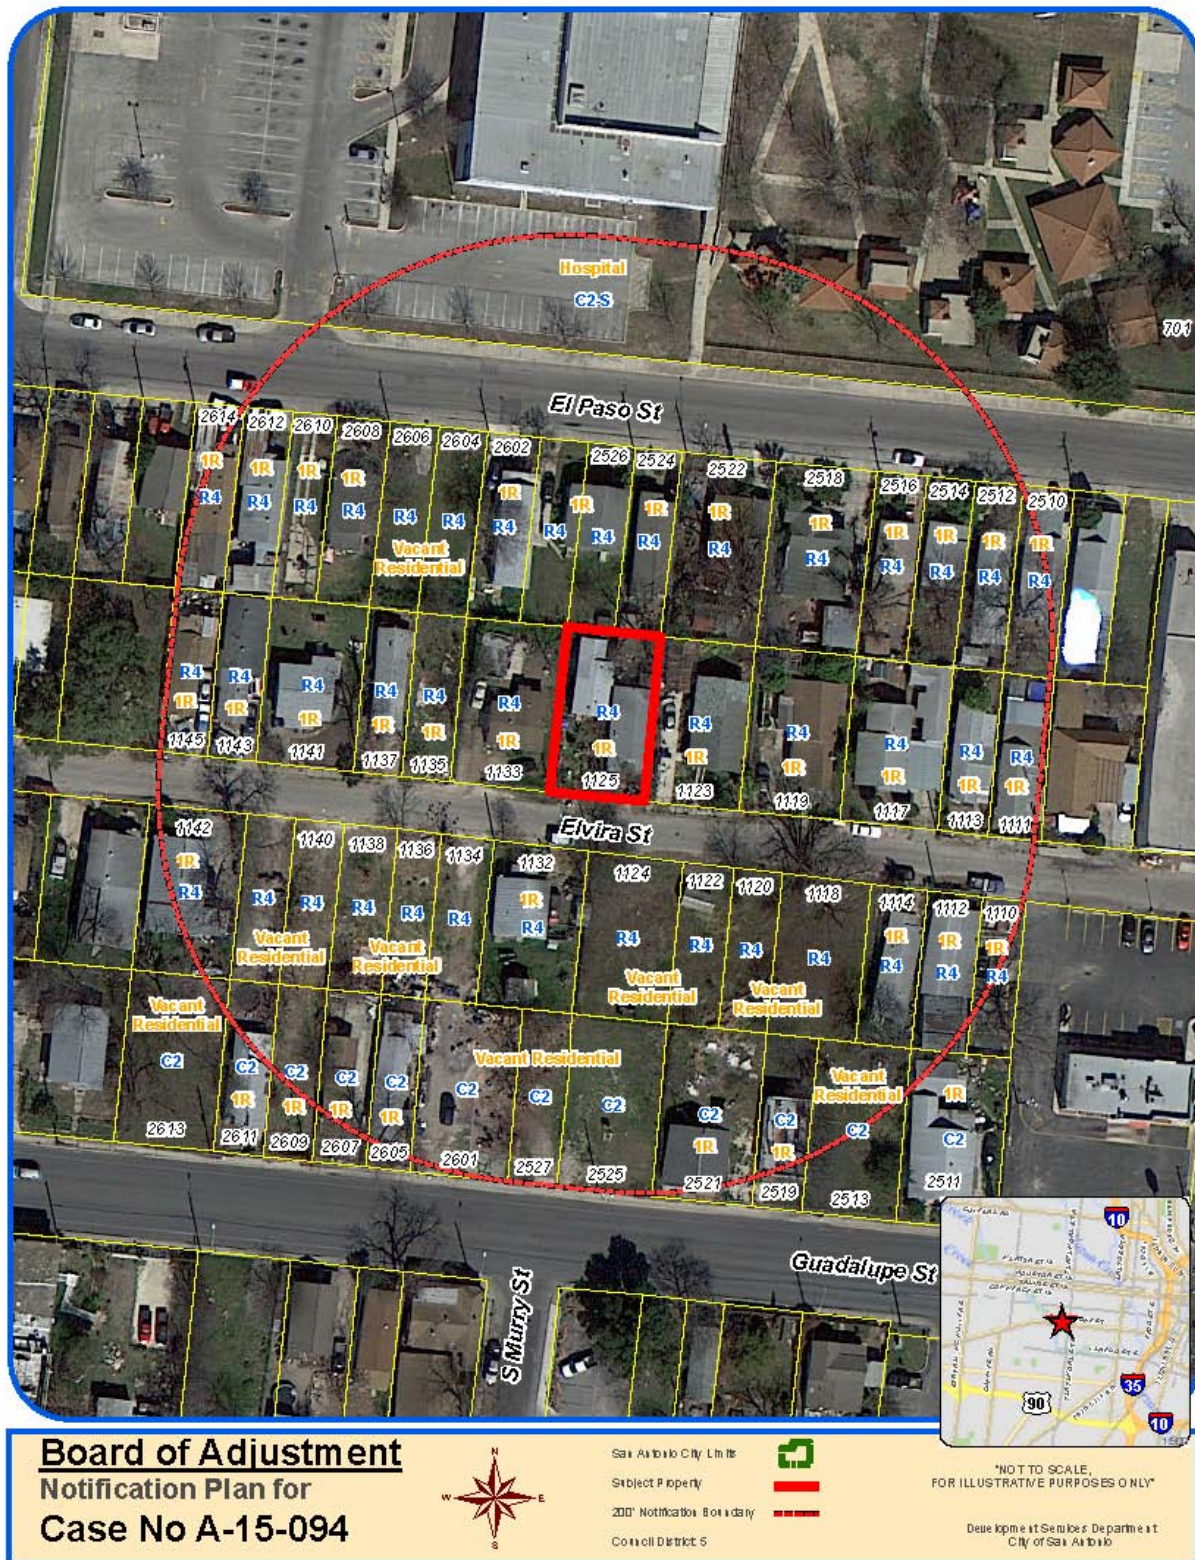

Attachment 2
Plot Plan



Board of Adjustment
Plot Plan for
Case No A-15-094



"NOT TO SCALE,
FOR ILLUSTRATIVE PURPOSES ONLY"
Council District: 5


1125 Elvira

Development Services Department
City of San Antonio

Attachment 2
Plot Plan (continued)



Board of Adjustment
Plot Plan for
Case No A-15-094

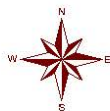


"NOT TO SCALE,
FOR ILLUSTRATIVE PURPOSES ONLY"
Council District: 5

1125 Elvira

Development Services Department
City of San Antonio

**Attachment 3
Applicant's Site Plan**

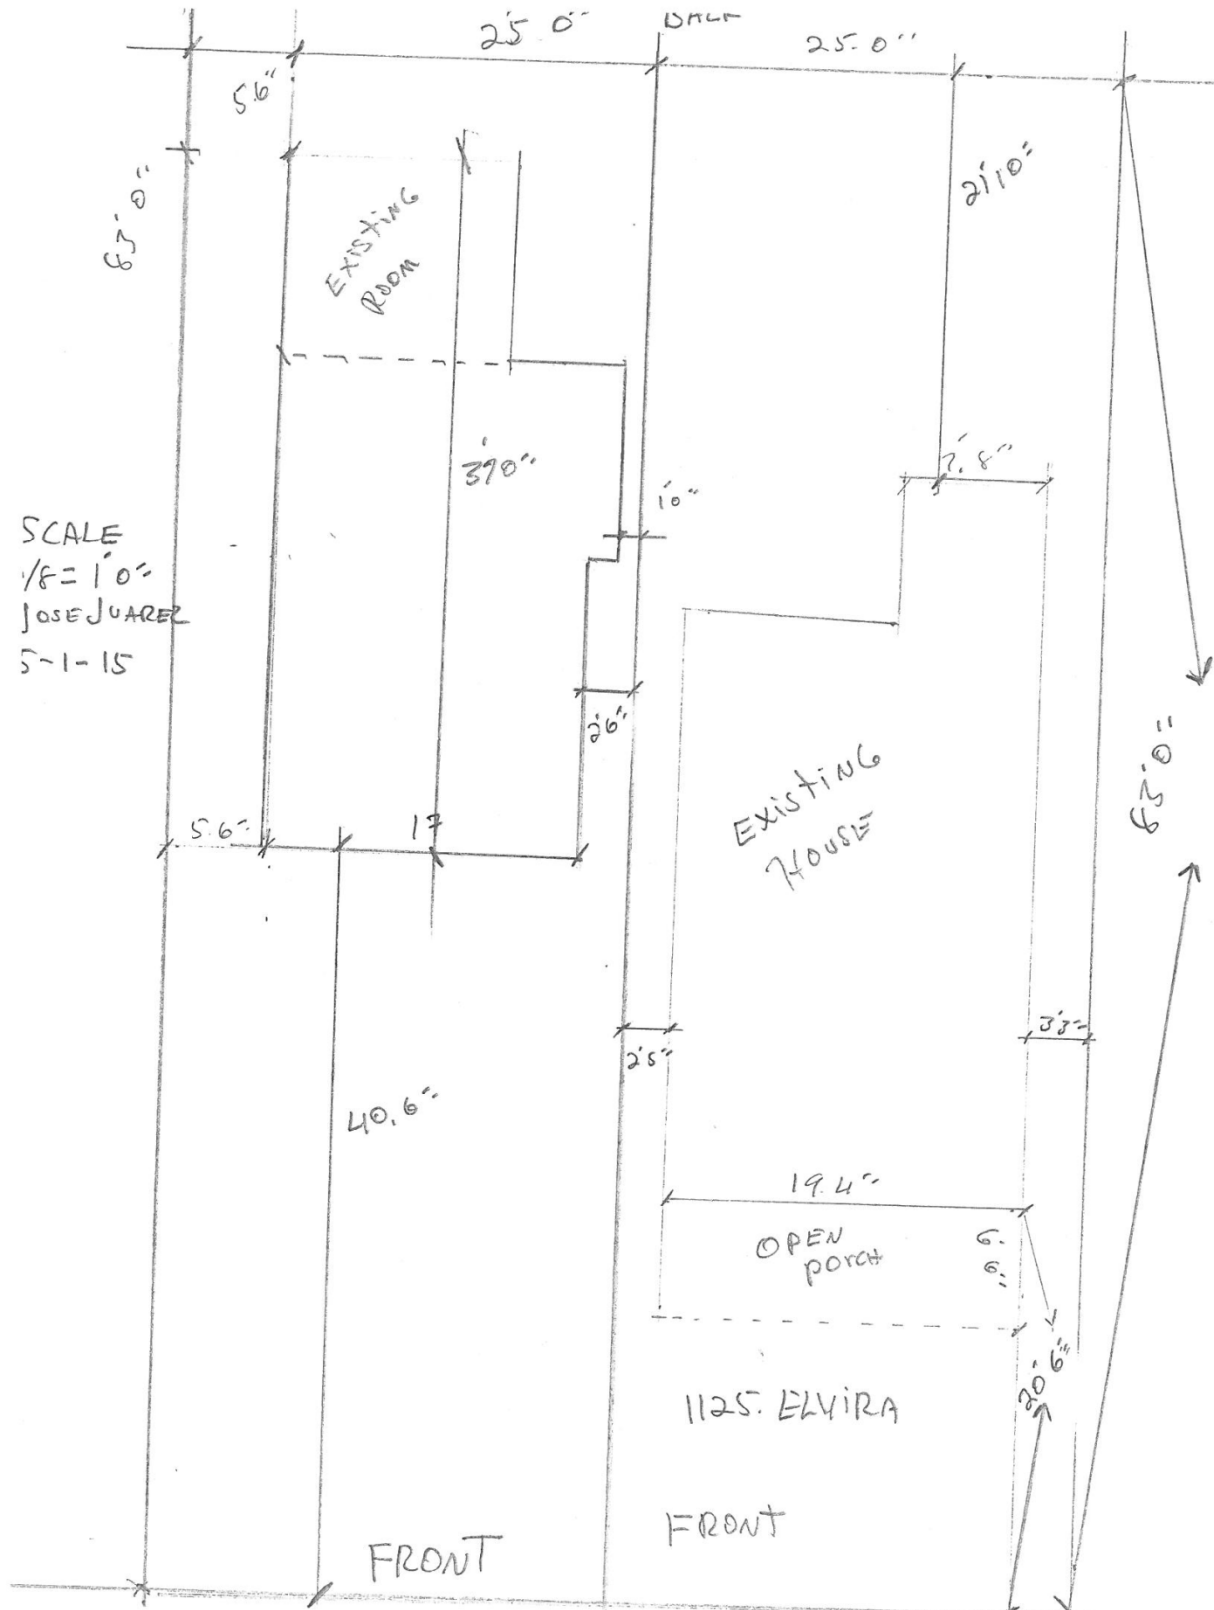

Attachment 4 – Photos
1125 Elvira– Subject Property

