

# Attachment 1 Notification Plan



**Board of Adjustment  
Notification Plan for  
Case No A-15-089**


San Antonio City Limits  
Subject Property  
200' Notification Boundary  
Council District 10

**NOT TO SCALE,  
FOR ILLUSTRATIVE PURPOSES ONLY**

Development Services Department  
City of San Antonio



Attachment 2  
Plot Plan

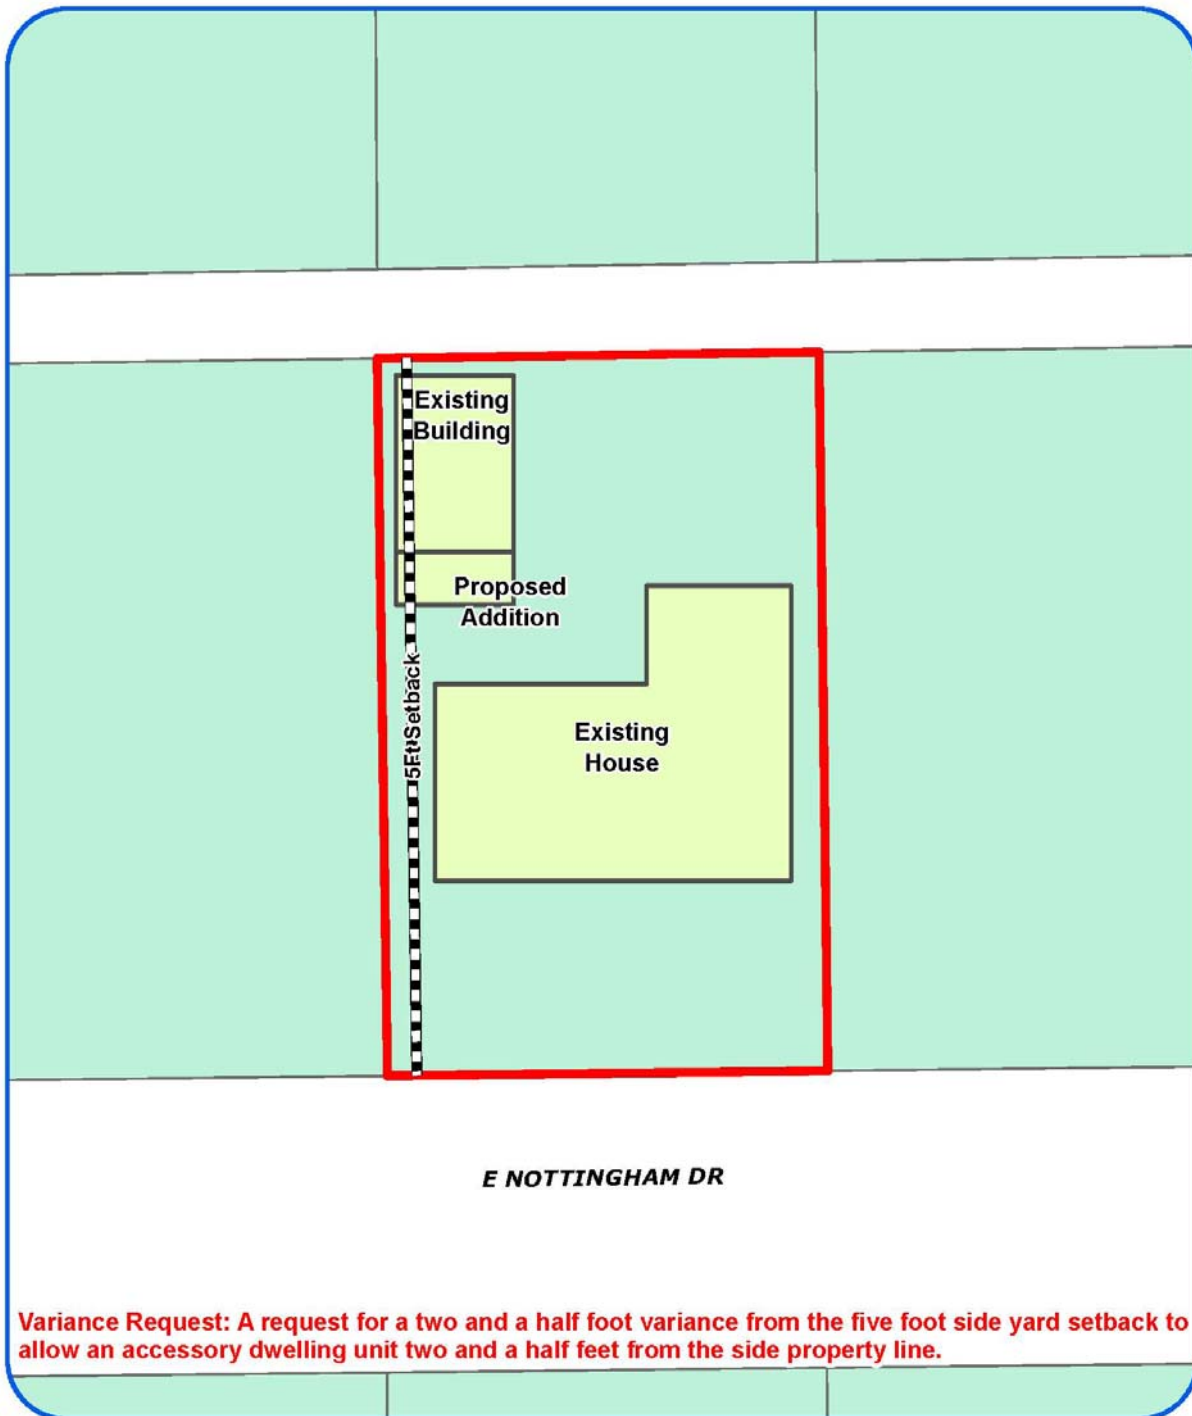

**Board of Adjustment**  
Plot Plan for  
**Case No A-15-089**



"NOT TO SCALE,  
FOR ILLUSTRATIVE PURPOSES ONLY"  
Council District: 10

635 E Nottingham

Development Services Department  
City of San Antonio

Attachment 2  
Plot Plan (continued)



**Board of Adjustment**  
Plot Plan for  
Case No A-15-089




"NOT TO SCALE,  
FOR ILLUSTRATIVE PURPOSES ONLY"  
Council District: 10

635 E Nottingham

Development Services Department  
City of San Antonio

Attachment 3  
Applicant's Site Plan

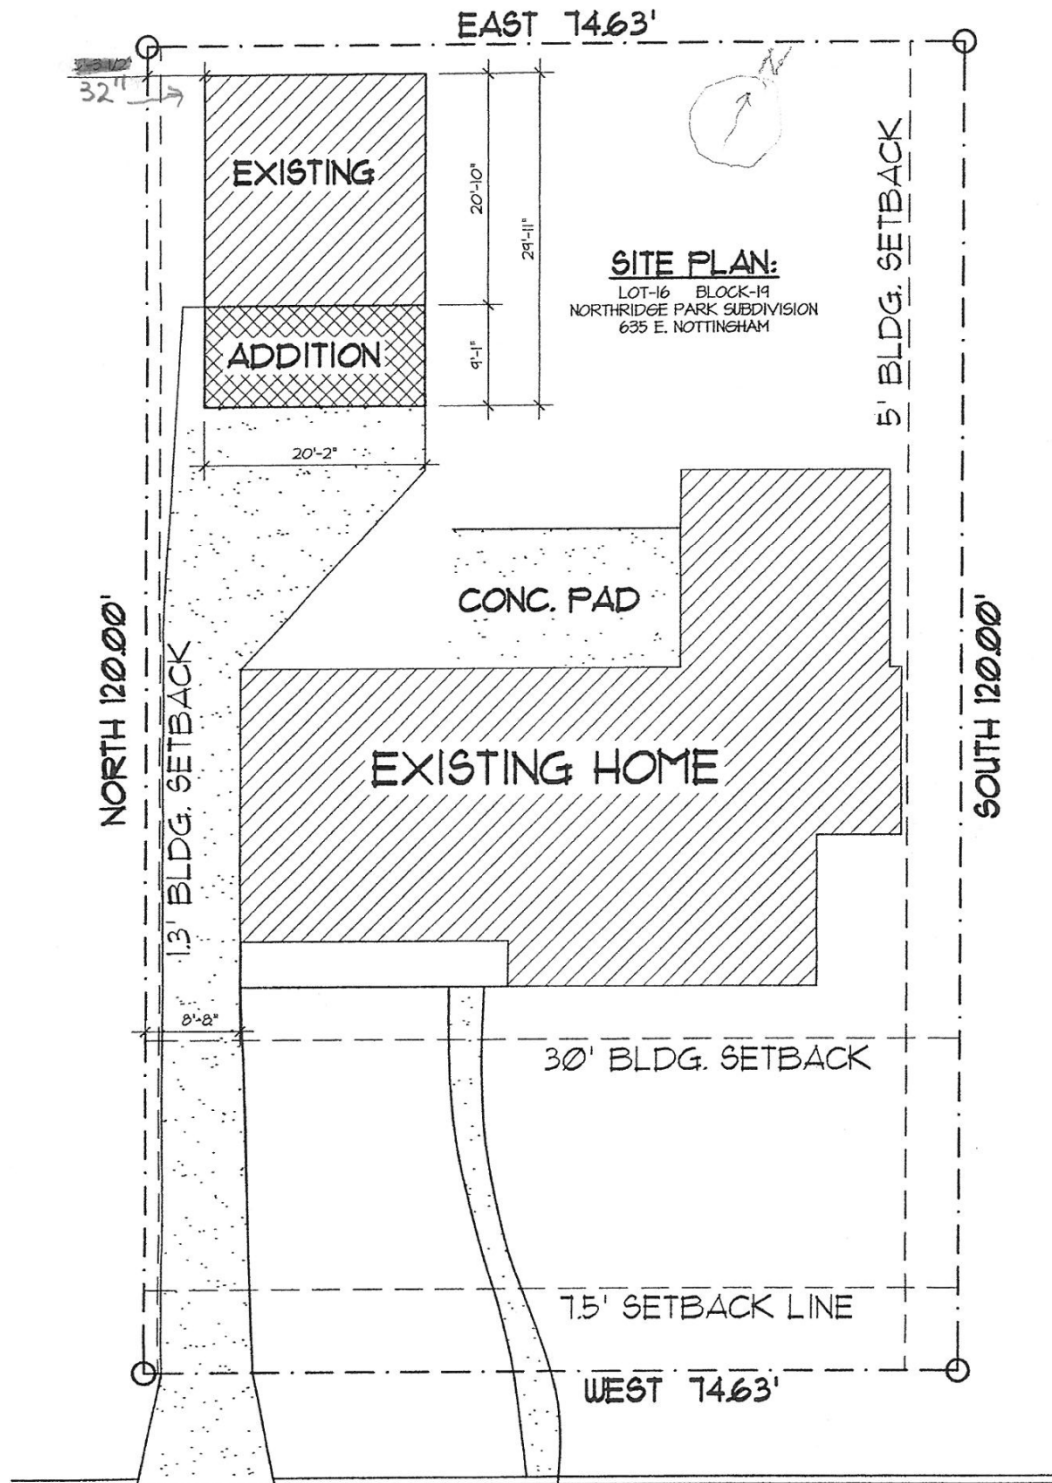

**SITE PLAN**

SCALE 1" = 10'-0"



**Attachment 4 – Photos**  
**635 Nottingham Drive– Subject Property**





**Attachment 4 (continued)**

