

Attachment 1 Notification Plan



Attachment 1 Notification Plan (continued)



Attachment 2
Plot Plan



Board of Adjustment
Plot Plan for
Case No A-15-091



"NOT TO SCALE,
FOR ILLUSTRATIVE PURPOSES ONLY"
Council District: 1

1912 W Laurel Place

Development Services Department
City of San Antonio

Attachment 2
Plot Plan (continued)



Board of Adjustment
Plot Plan for
Case No A-15-091




"NOT TO SCALE,
FOR ILLUSTRATIVE PURPOSES ONLY"
Council District: 1

1912 W Laurel Place

Development Services Department
City of San Antonio

Attachment 3 Applicant's Site Plan

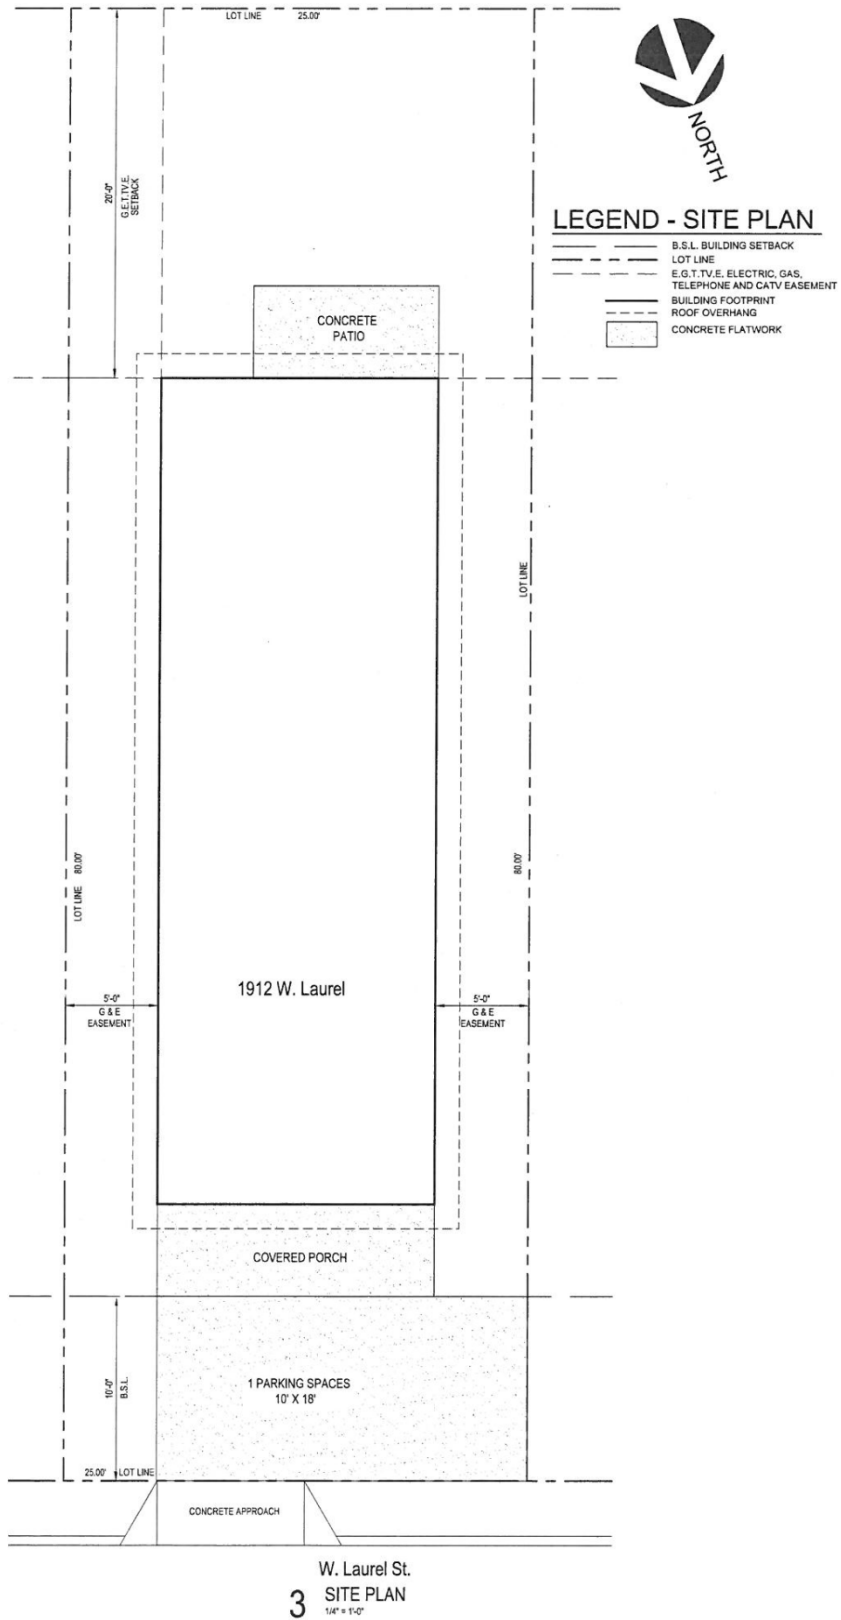

Attachment 4 – Photos
1912 W Laurel Street– Subject Property

