



WEST AVENUE LOW WATER CROSSING APPROXIMATE LOCATION BETWEEN NAKOMA AND NORTH LOOP

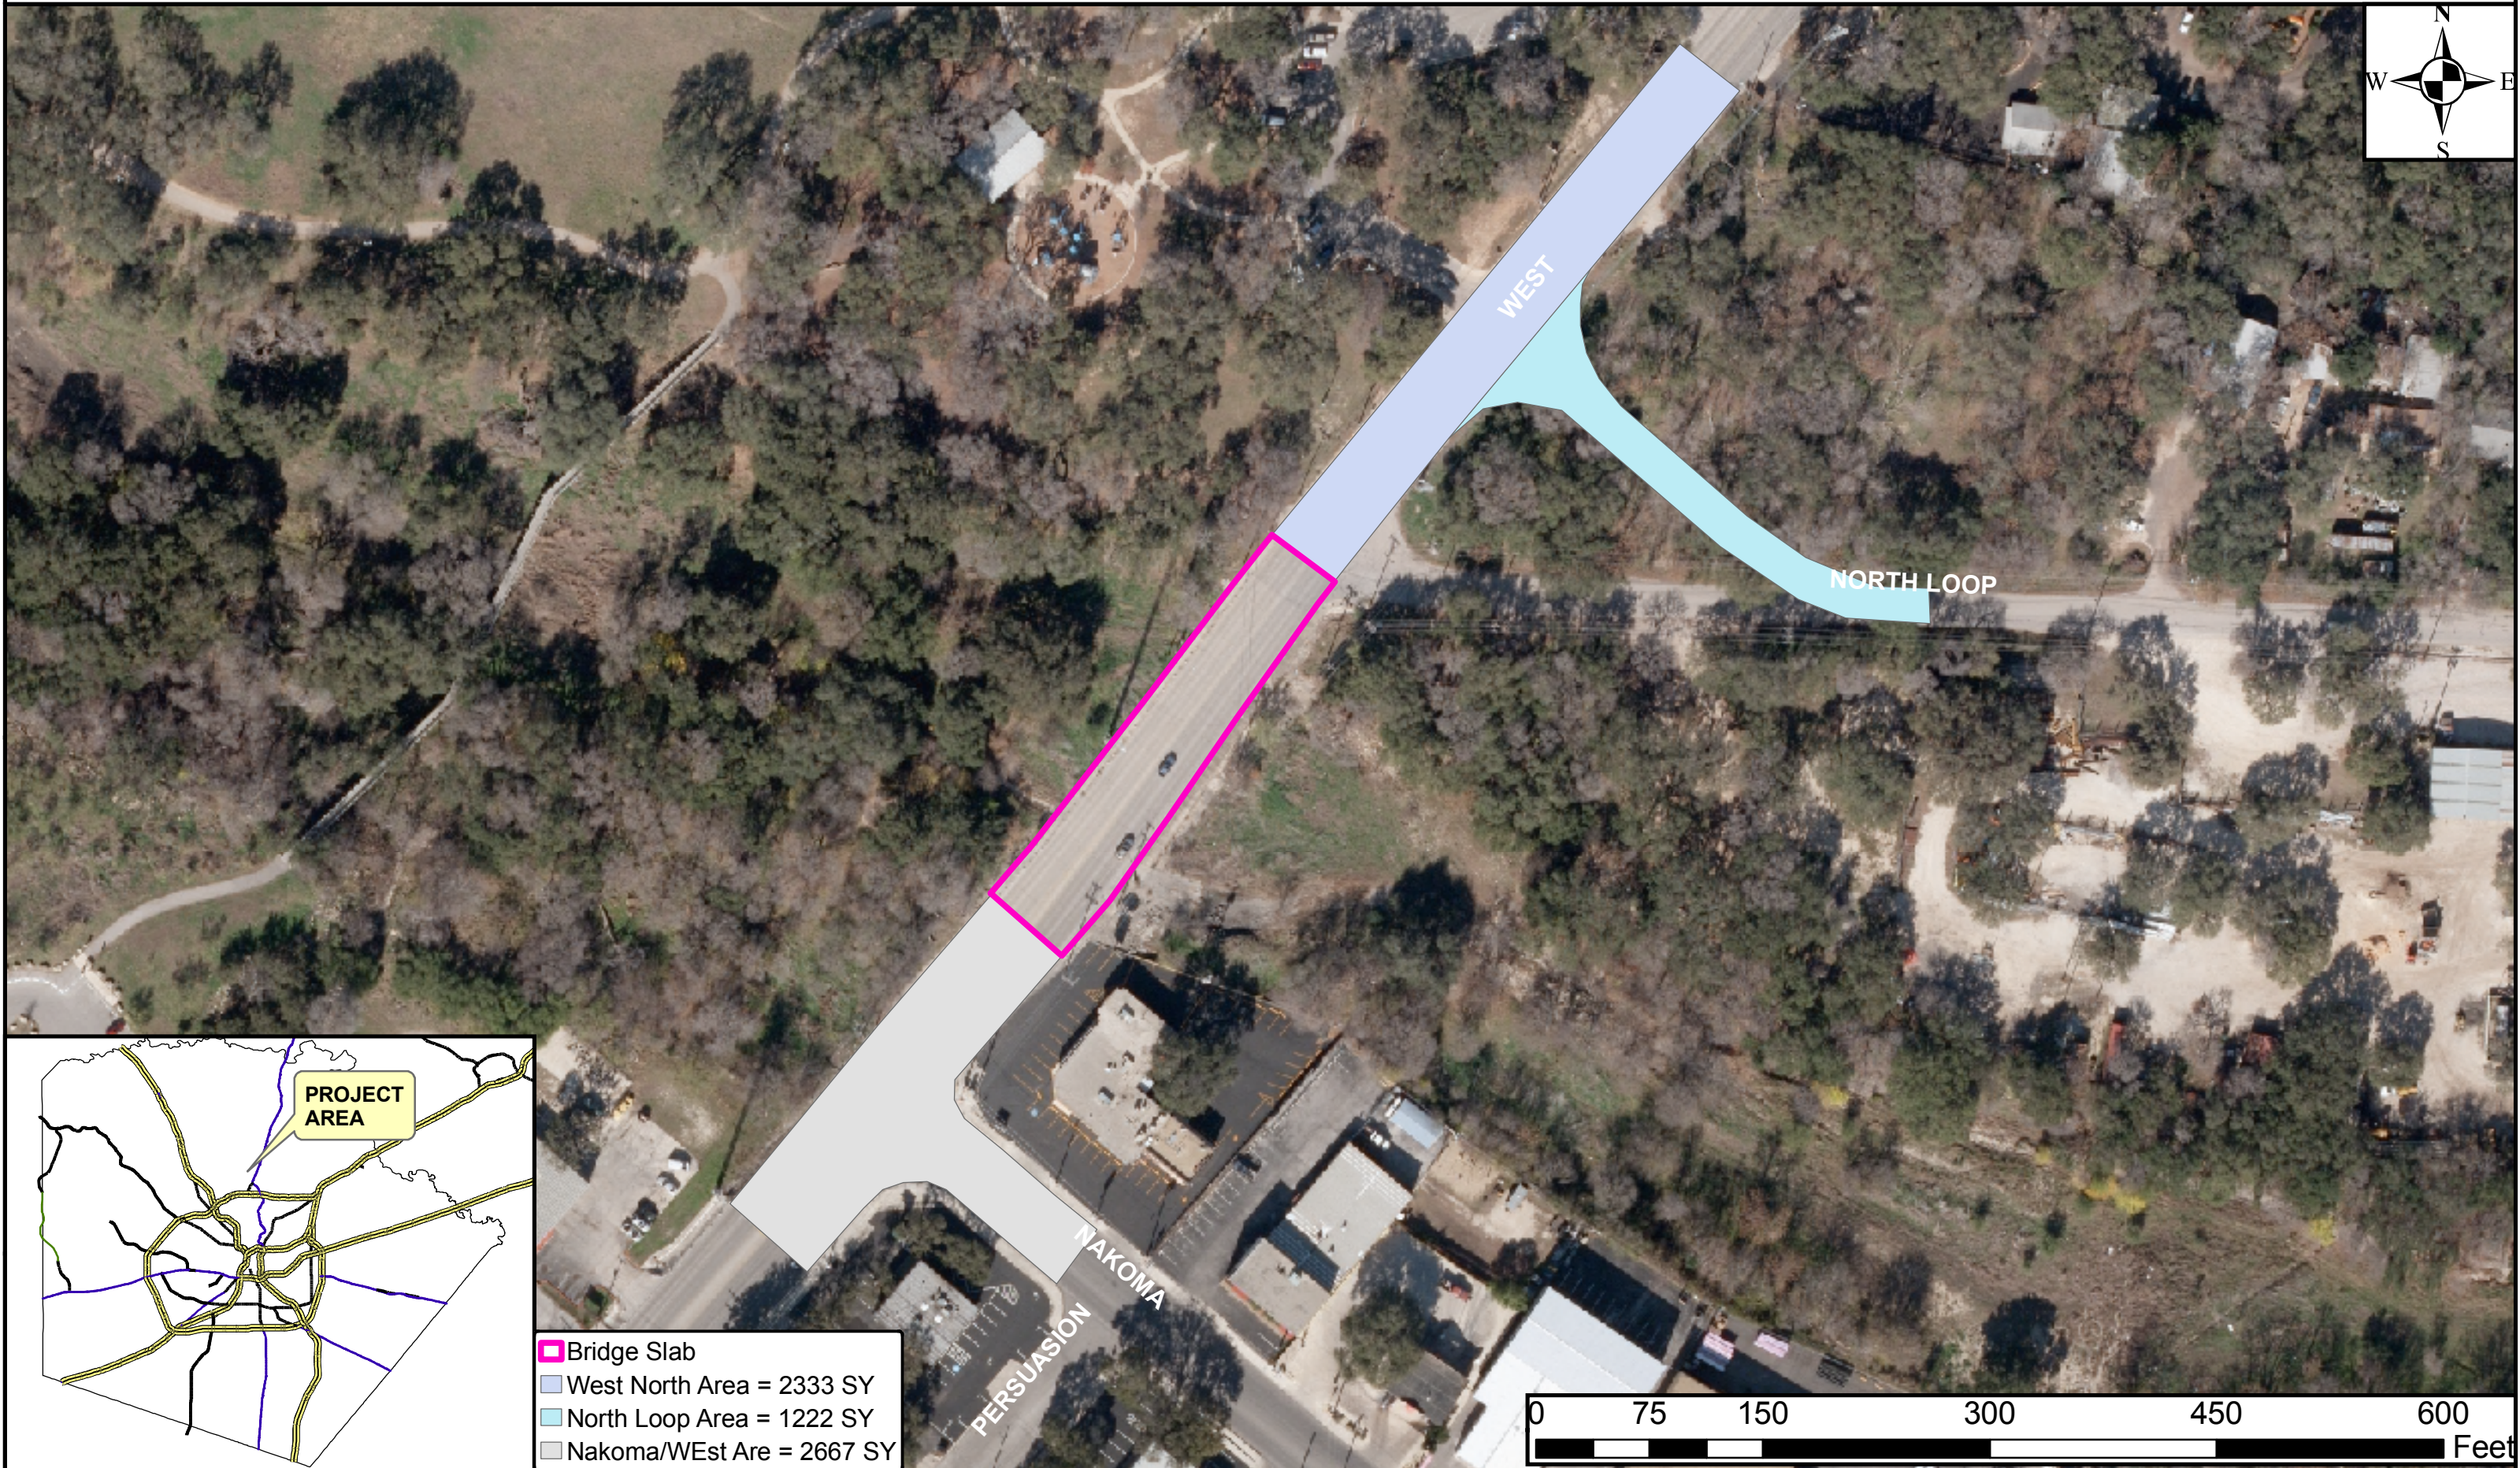

PROJECT
AREA

- Bridge Slab
- West North Area = 2333 SY
- North Loop Area = 1222 SY
- Nakoma/West Are = 2667 SY

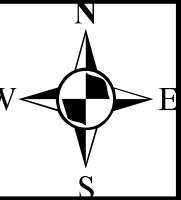