



Attachment 1 Notification Plan

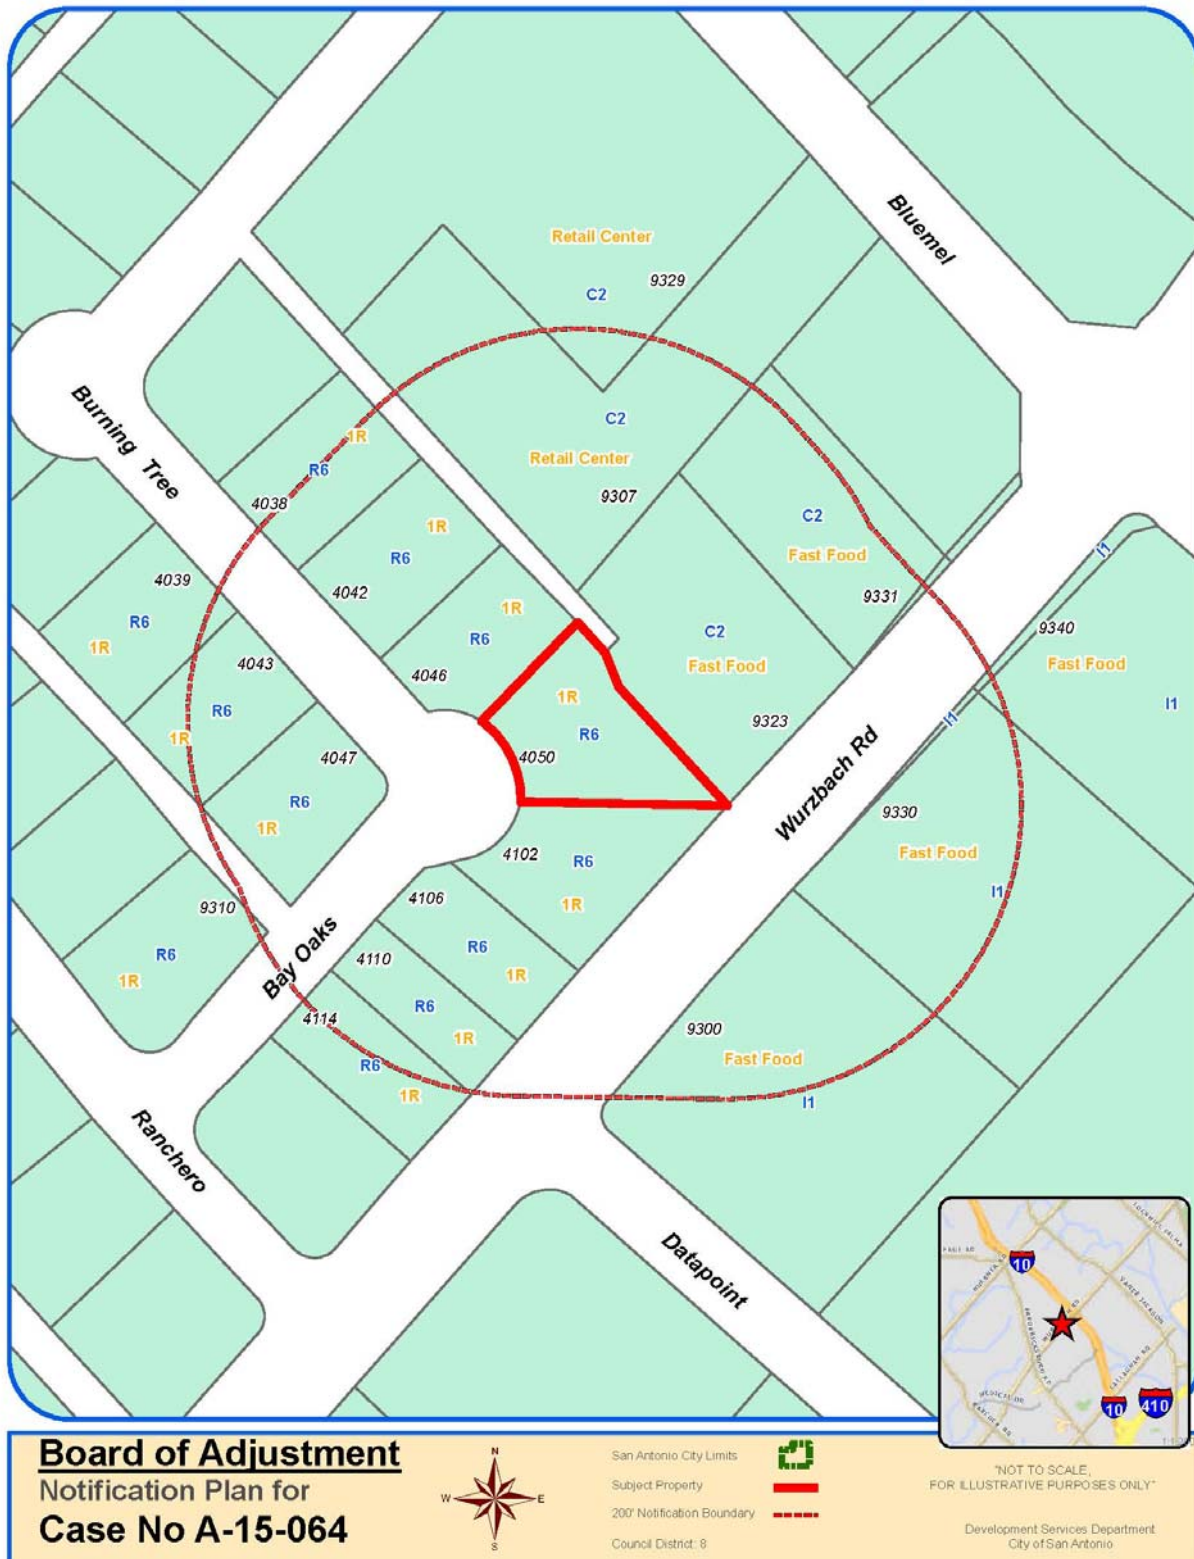

Attachment 1 Notification Plan (continued)

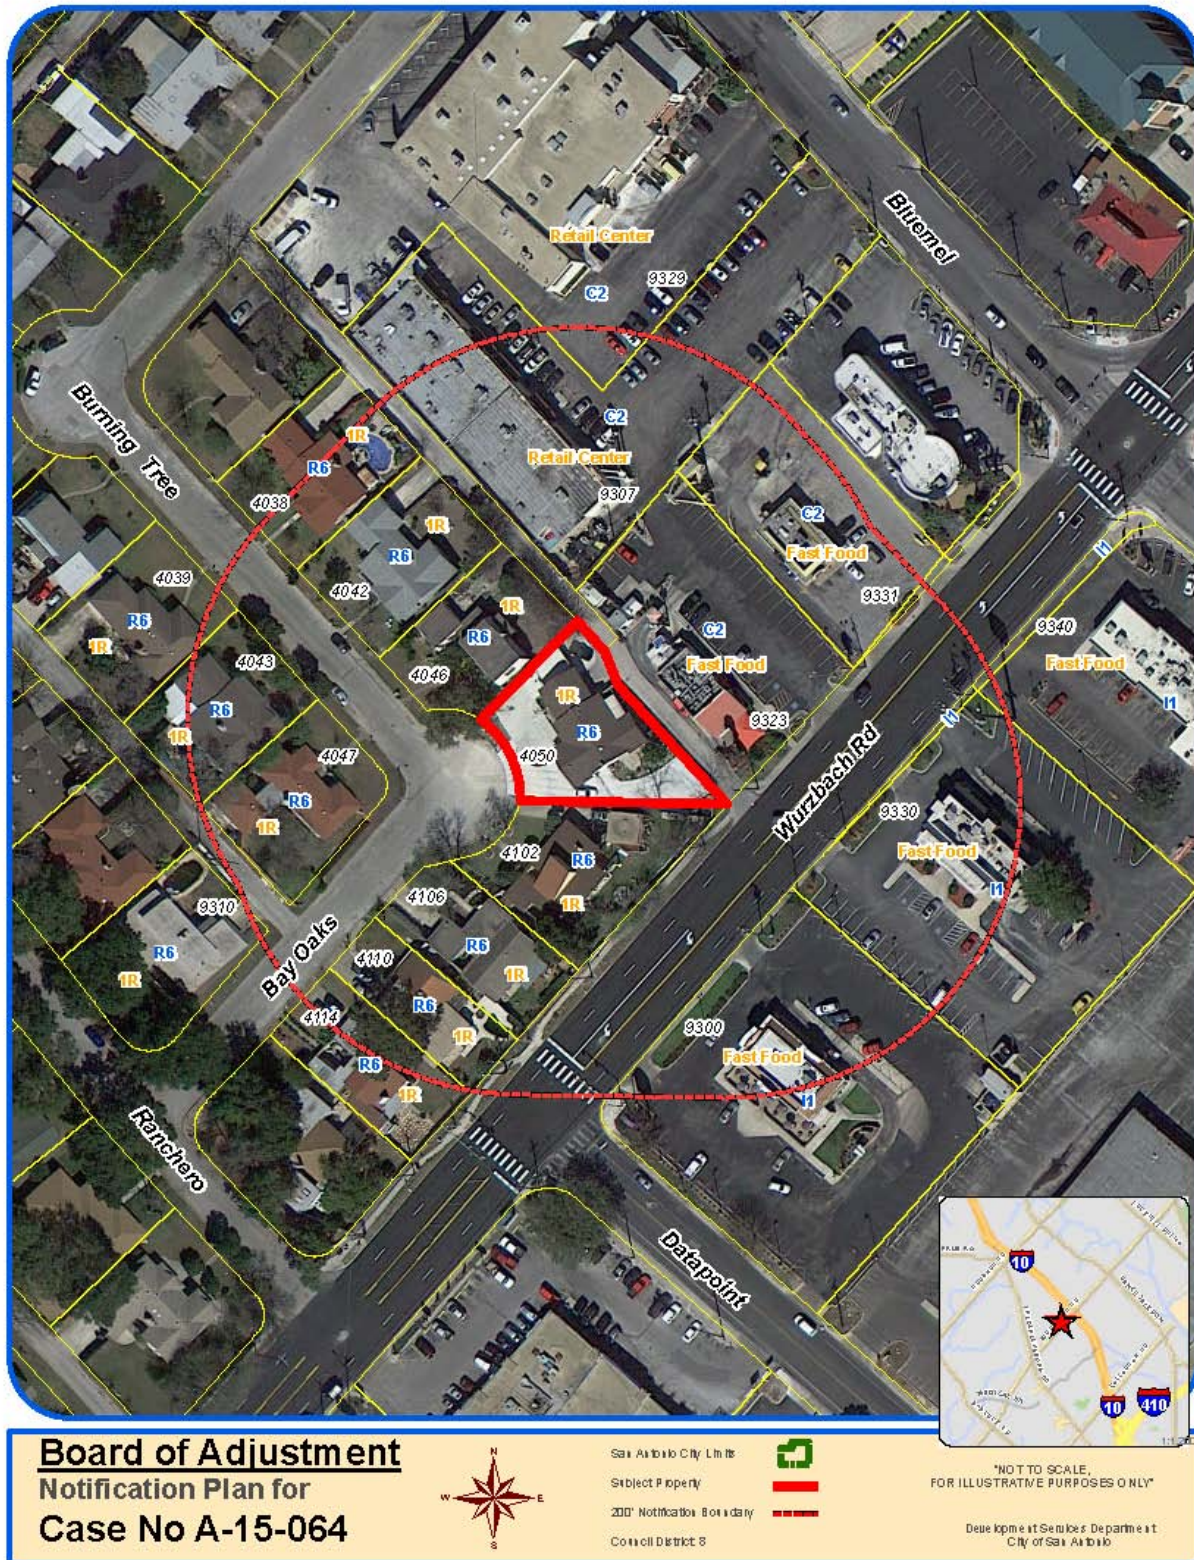

Attachment 2
Plot Plan



Board of Adjustment
Plot Plan for
Case No A-15-064



"NOT TO SCALE.
FOR ILLUSTRATIVE PURPOSES ONLY"
Council District: 8

4050 Burning Tree Dr

Development Services Department
City of San Antonio

Attachment 2
Plot Plan (continued)



Board of Adjustment
Plot Plan for
Case No A-15-064




"NOT TO SCALE,
FOR ILLUSTRATIVE PURPOSES ONLY"
Council District: 8

4050 Burning Tree Dr

Development Services Department
City of San Antonio

Attachment 3 Applicant's Site Plan

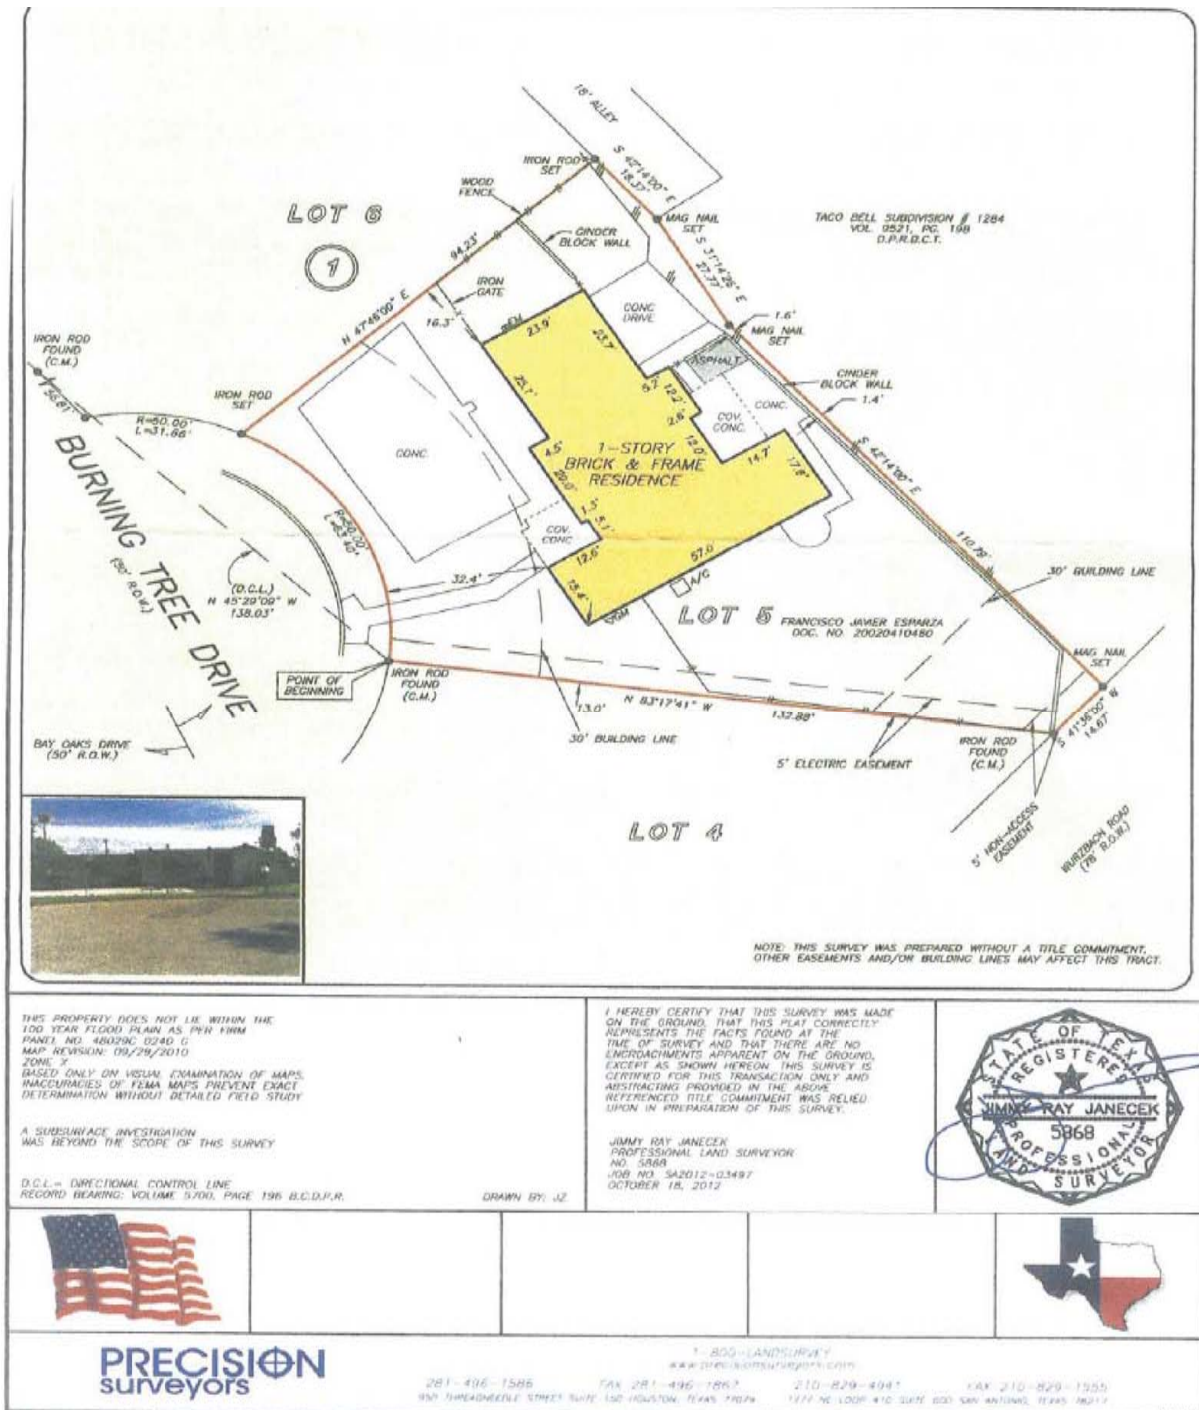

Attachment 4 – Photos

4050 Burning Tree– Subject Property



Attachment 4 (continued)

