




Attachment 1 Notification Plan

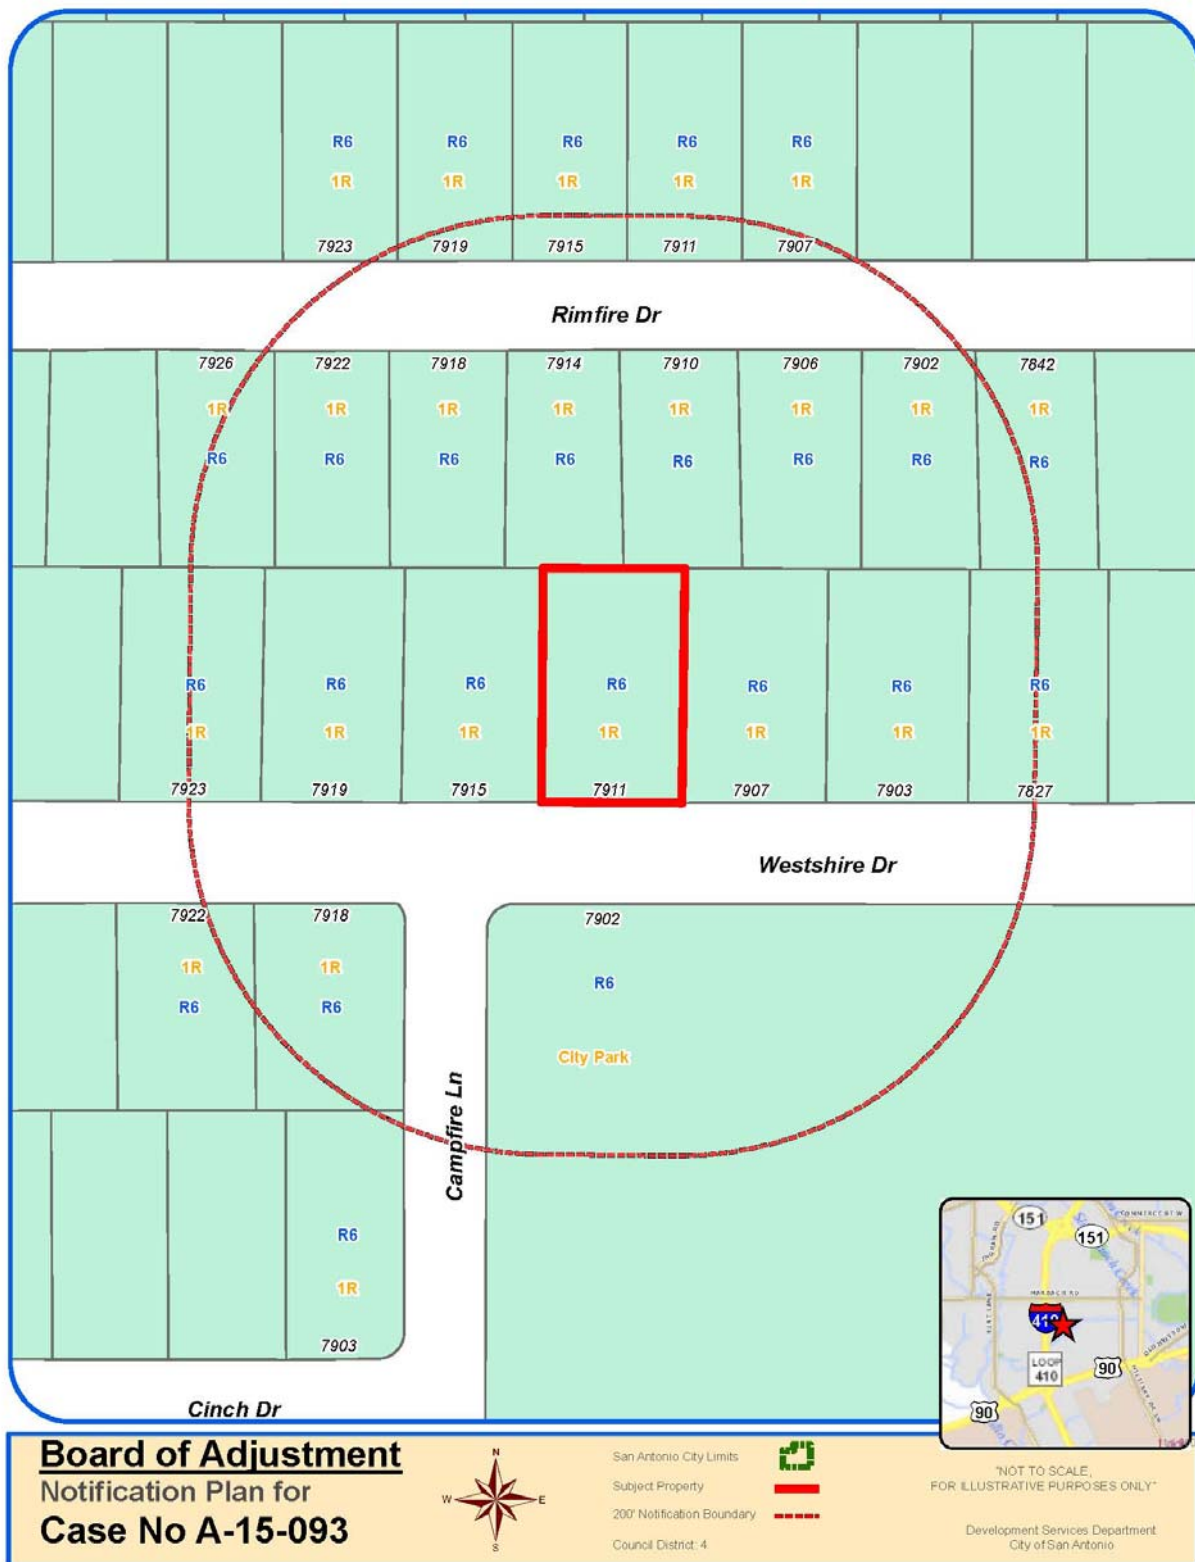

Attachment 1 Notification Plan (continued)

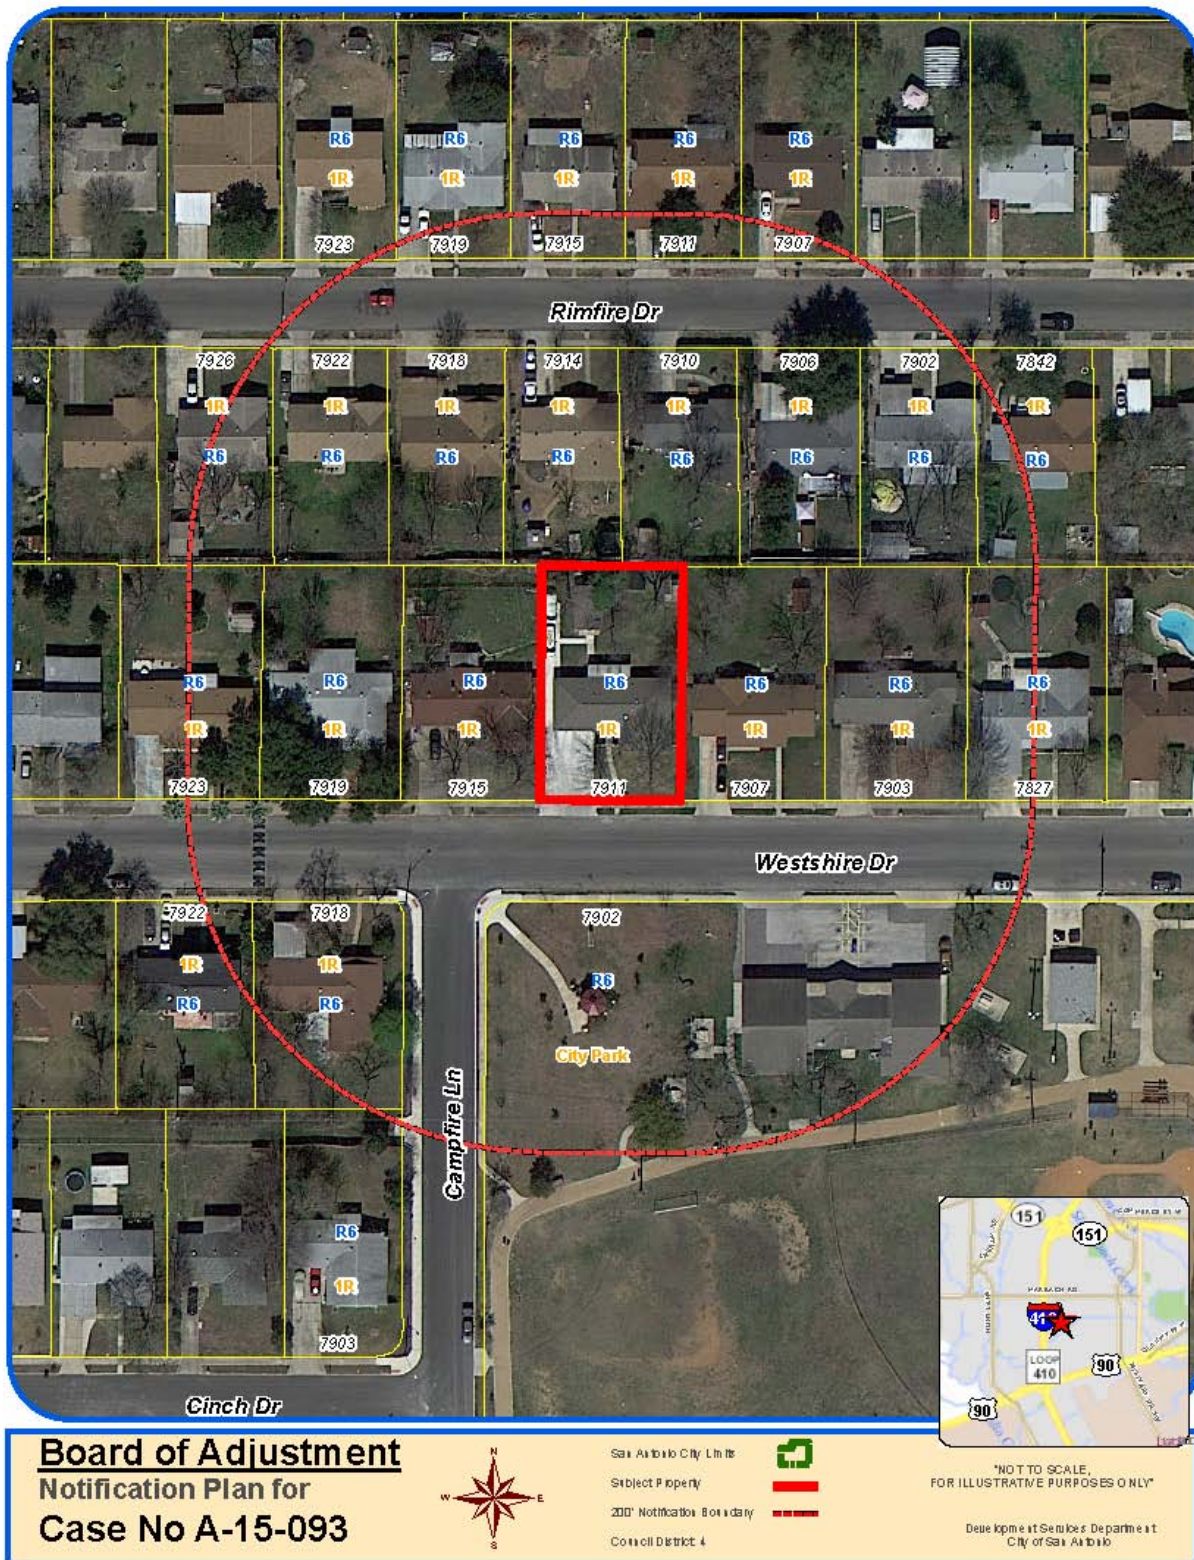

**Attachment 2
Plot Plan**

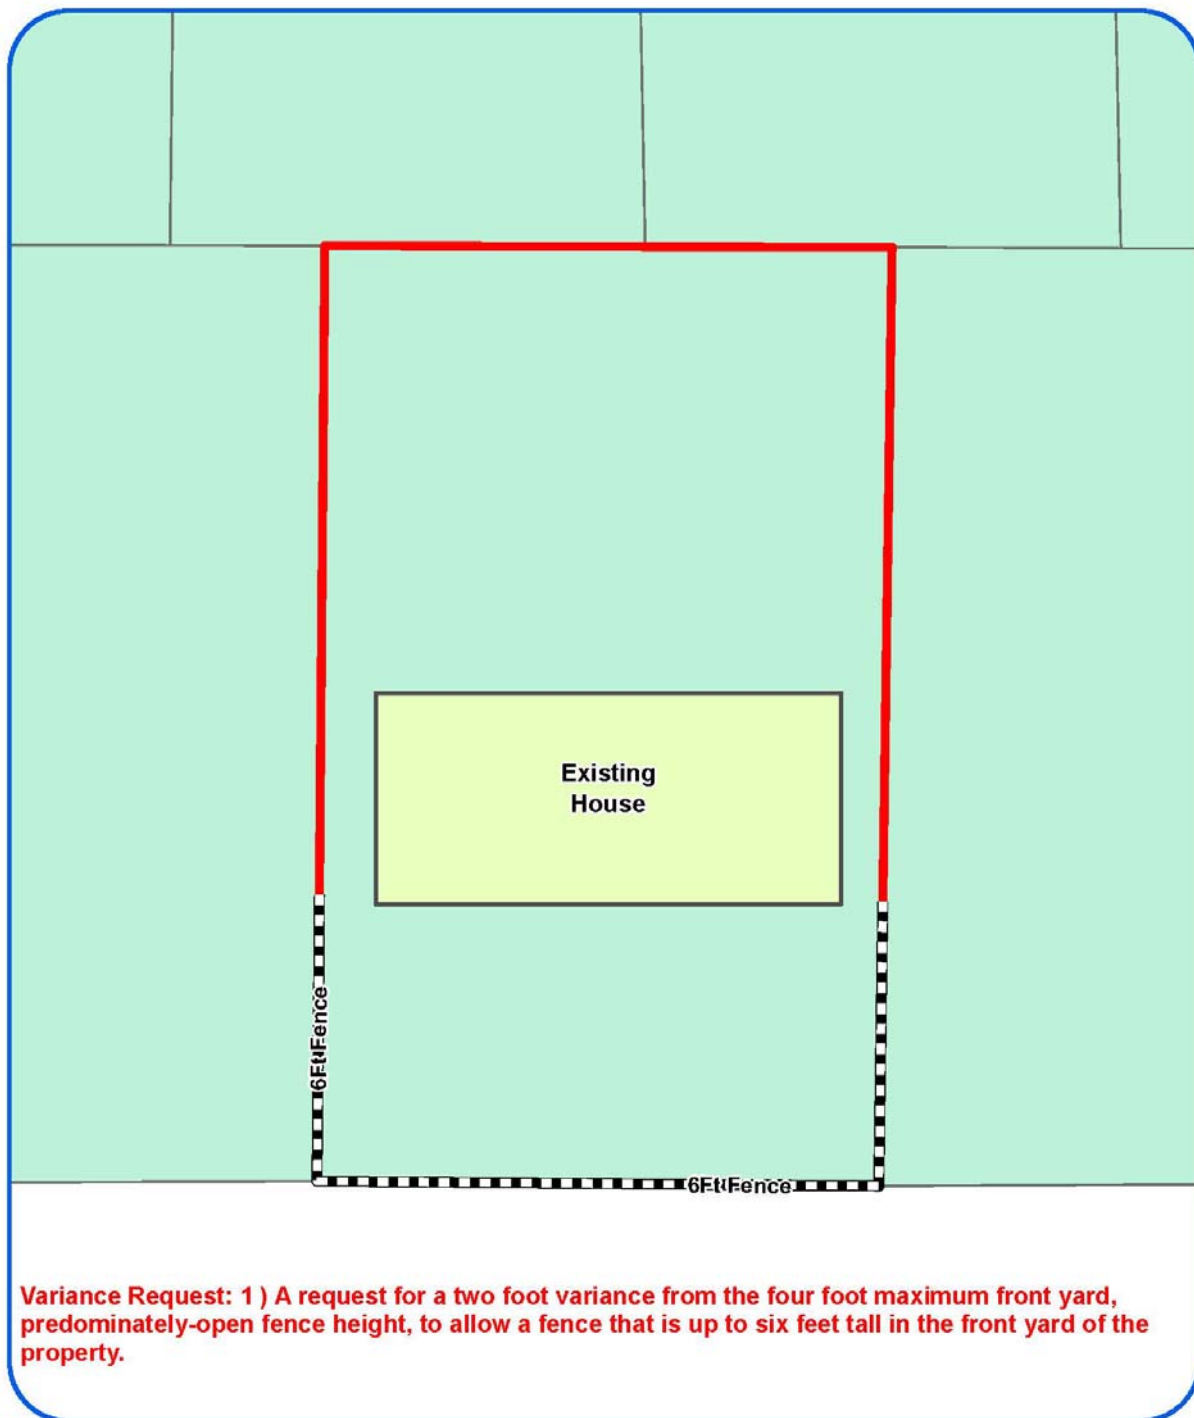

Board of Adjustment
Plot Plan for
Case No A-15-093




"NOT TO SCALE,
FOR ILLUSTRATIVE PURPOSES ONLY"
Council District: 4

7911 Westshire


Development Services Department
City of San Antonio

Attachment 2
Plot Plan (continued)

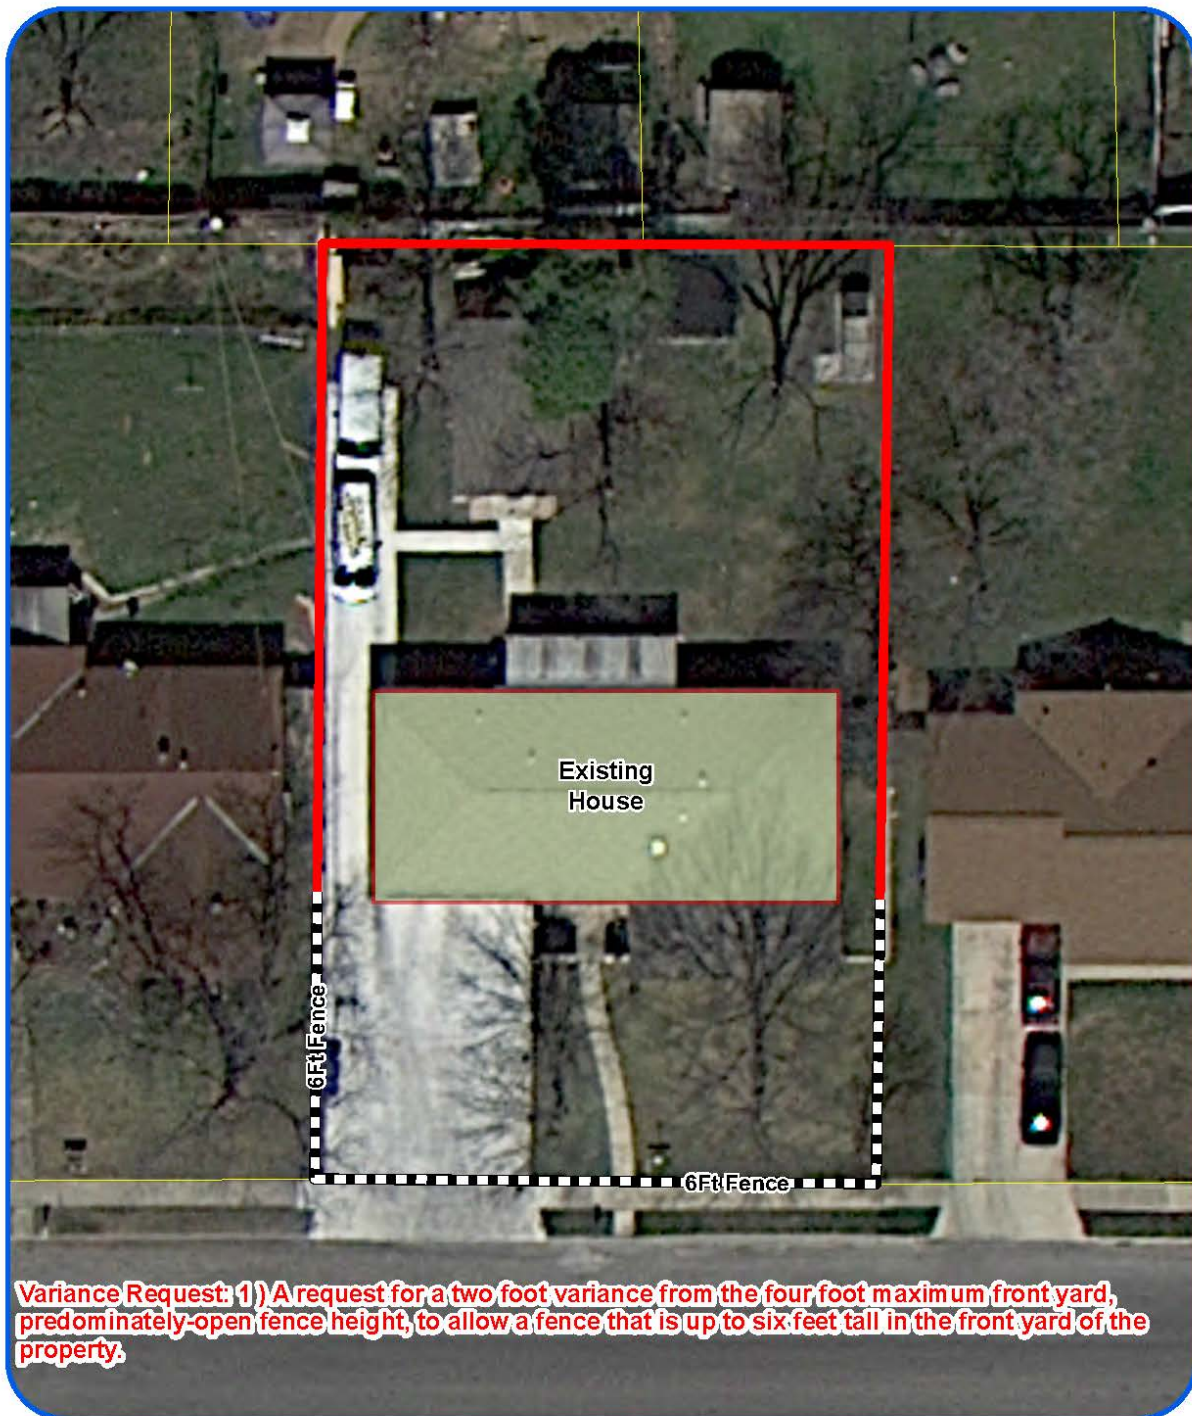

Variance Request: 1) A request for a two foot variance from the four foot maximum front yard, predominately-open fence height, to allow a fence that is up to six feet tall in the front yard of the property.

Board of Adjustment
Plot Plan for
Case No A-15-093

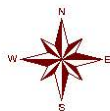


"NOT TO SCALE,
FOR ILLUSTRATIVE PURPOSES ONLY"
Council District: 4

7911 Westshire

Development Services Department
City of San Antonio

Attachment 3
Applicant's Site Plan

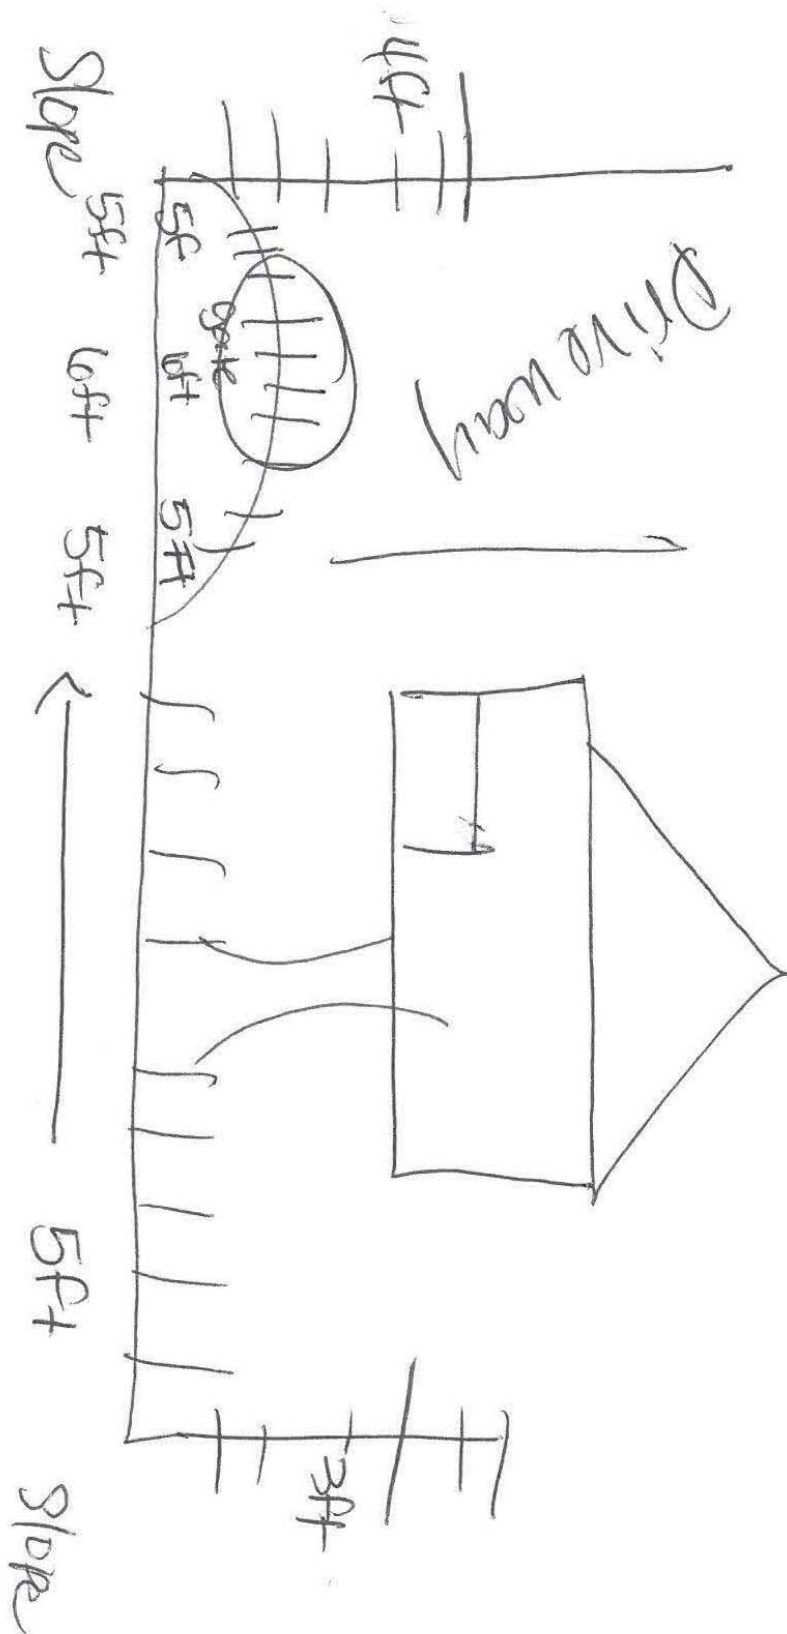

Attachment 4 – Photos
7911 Westshire Drive– Subject Property



Attachment 4 (continued)

Neighboring park

