



Attachment 1 Notification Plan

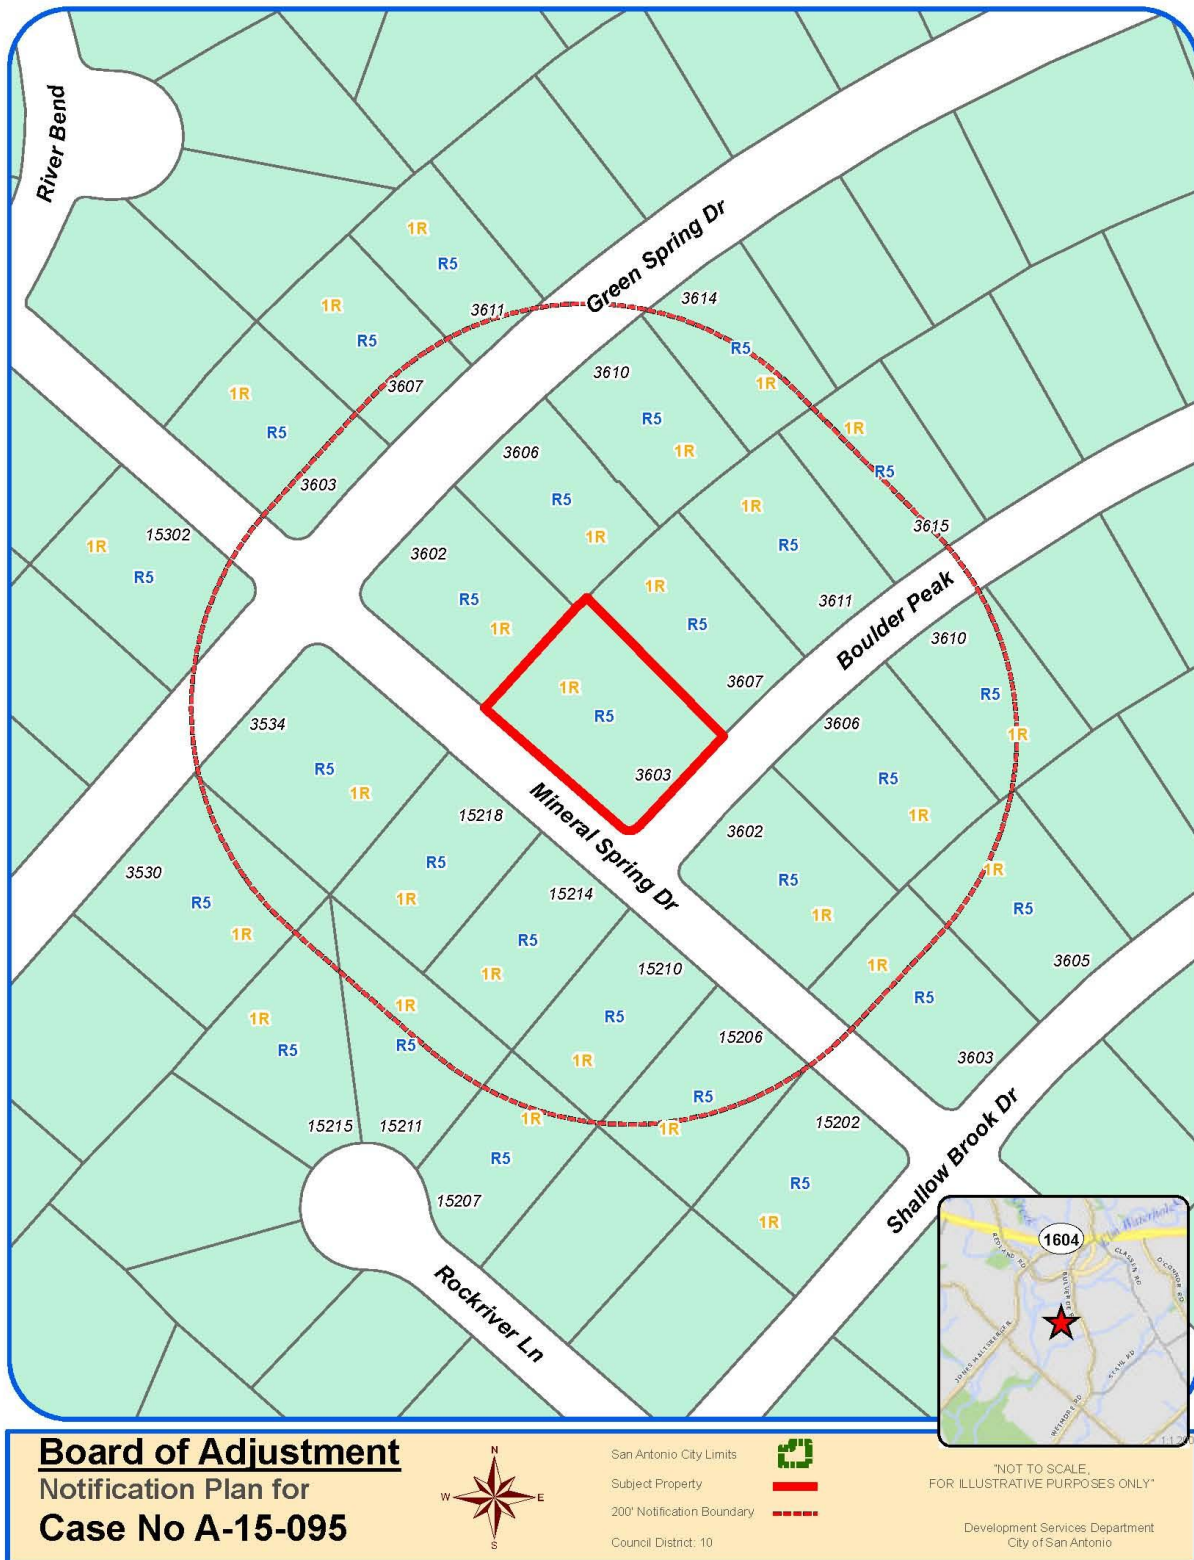

Attachment 1
Notification Plan (continued)

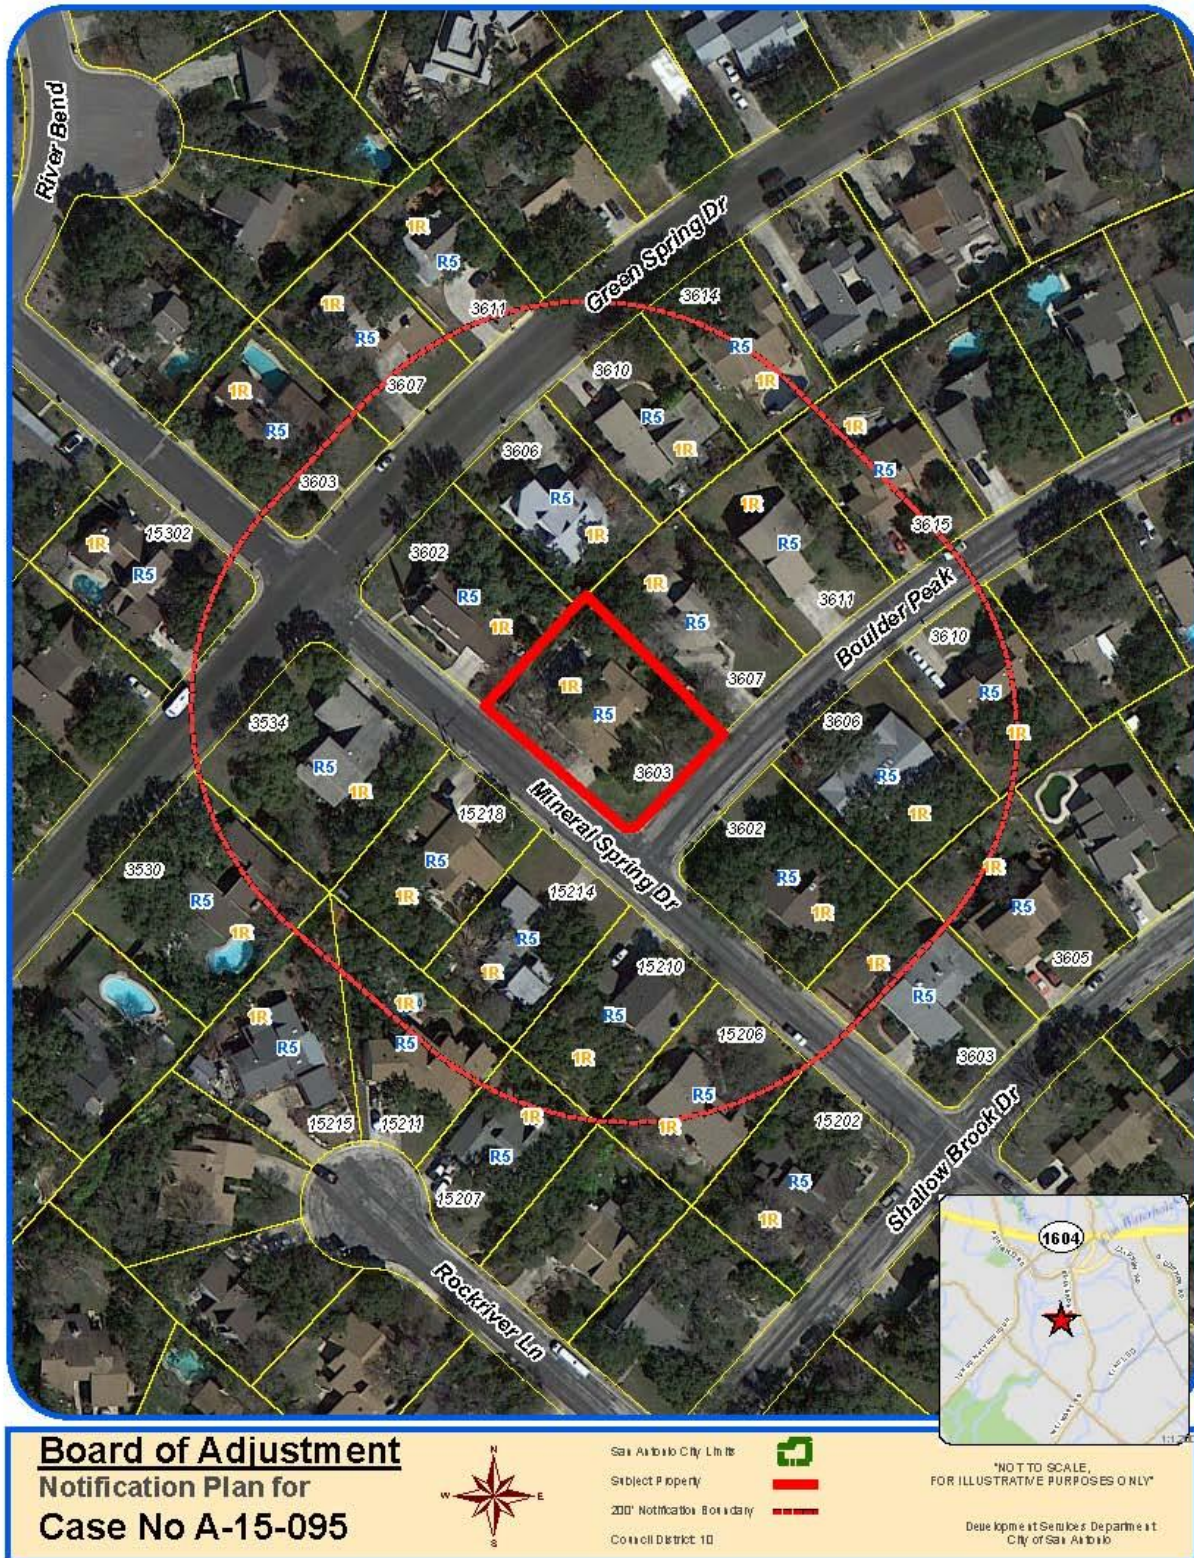

**Attachment 2
Plot Plan**



Board of Adjustment
Plot Plan for
Case No A-15-095



"NOT TO SCALE,
FOR ILLUSTRATIVE PURPOSES ONLY"
Council District: 10

3603 Boulder Park


Development Services Department
City of San Antonio

1/260

Attachment 2
Plot Plan (continued)



Board of Adjustment
Plot Plan for
Case No A-15-095

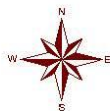

"NOT TO SCALE,
FOR ILLUSTRATIVE PURPOSES ONLY"
Council District: 10

3603 Boulder Park

Development Services Department
City of San Antonio

Attachment 3
Applicant's Site Plan

PLOT PLAN


FOR
BLDG PERMITS

Address 3603 Boulder Peak

Lot 1

Block 12

NCB 18890

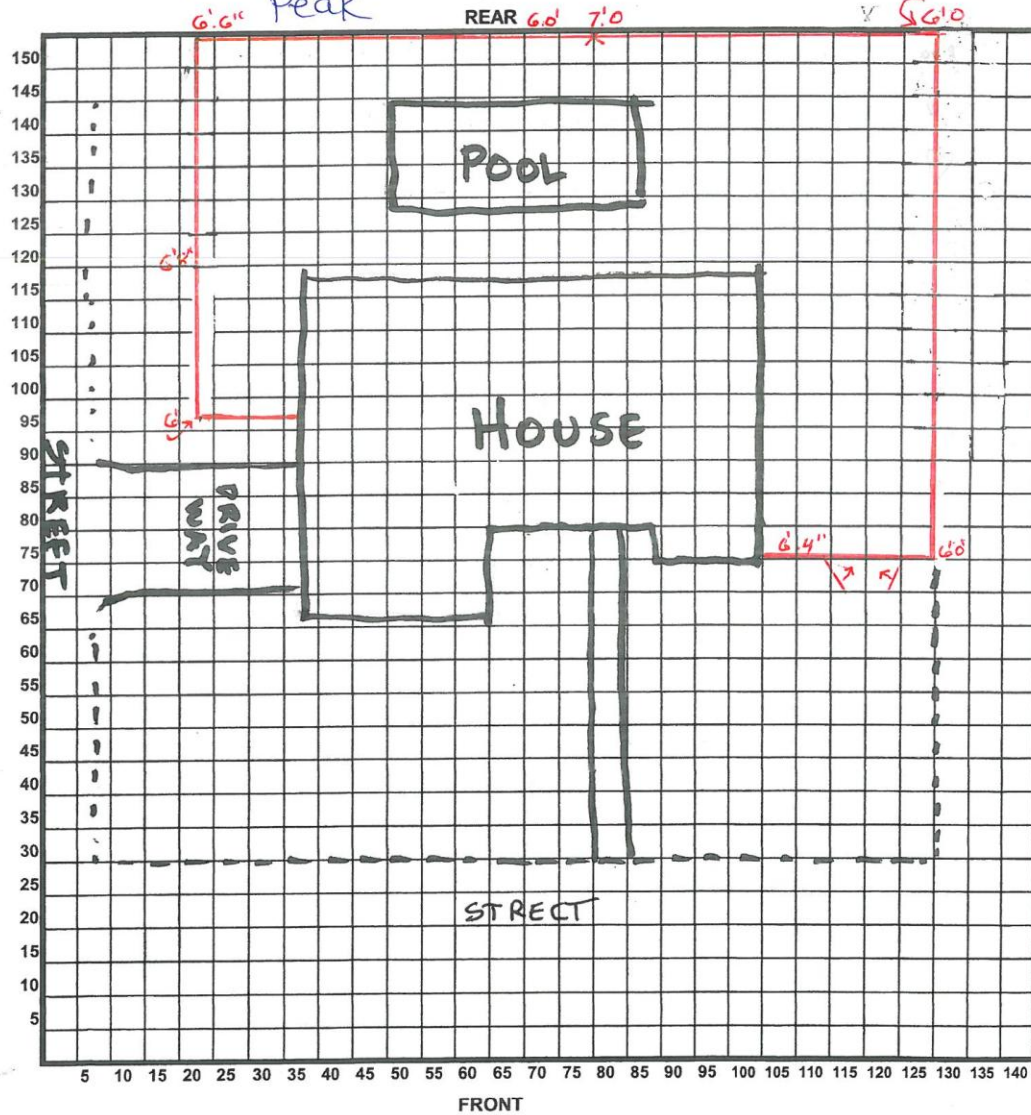

4/25/15
Date

Delia C. Seidel
Signature of Applicant

Attachment 4 – Photos
3603 Boulder Peak– Subject Property



Stair-step fence design

