

Overpool

Chesterhill Dr

Grovehill Dr

Hemphill St

Lot 5250 is highlighted with a red rectangle.

Zoning codes shown include R5 and 1R. Years shown include 2015, 2019, and 2023.

A dashed red line indicates the 200' Notification Boundary.


**Board of Adjustment
Notification Plan for
Case No A-15-088**

San Antonio City Limits
Subject Property
200' Notification Boundary
Council District: 7

**NOT TO SCALE,
FOR ILLUSTRATIVE PURPOSES ONLY**

Development Services Department
City of San Antonio

Attachment 1 **Notification Plan (continued)**

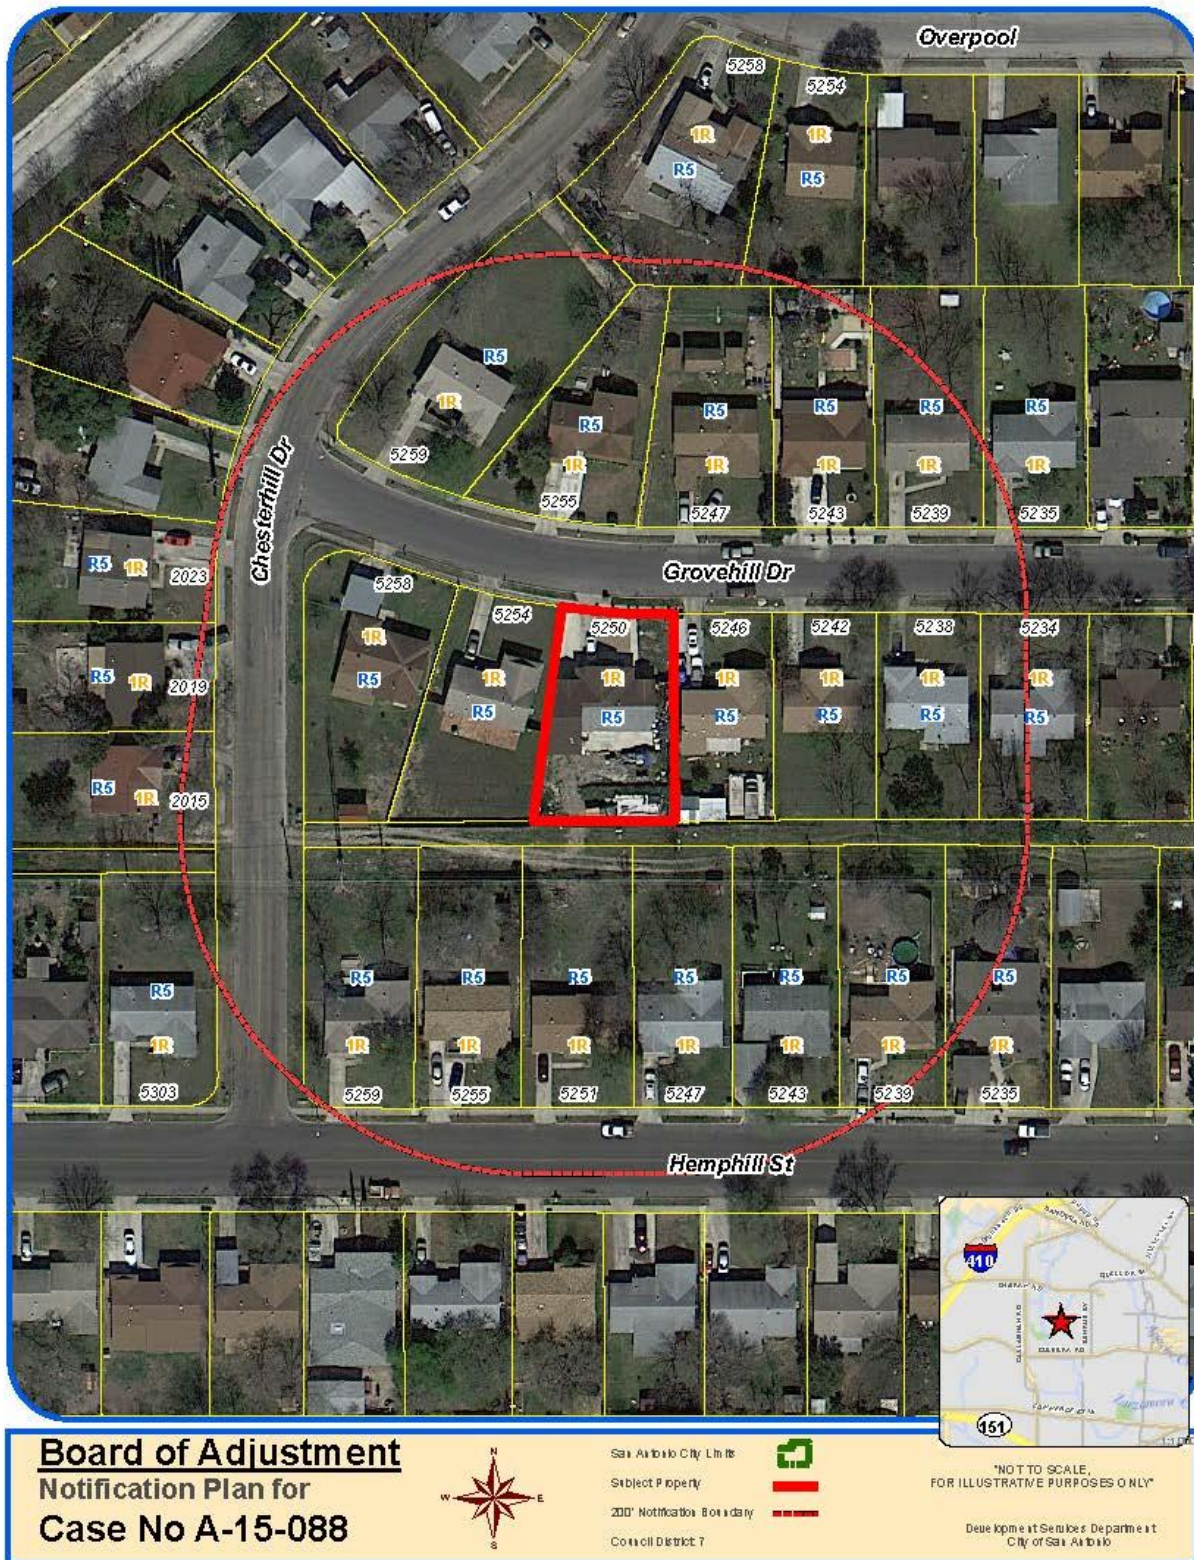

Attachment 2
Plot Plan



Board of Adjustment
Plot Plan for
Case No A-15-088



"NOT TO SCALE,
FOR ILLUSTRATIVE PURPOSES ONLY"
Council District: 7


5250 Grovehill Dr

Development Services Department
City of San Antonio

Attachment 2
Plot Plan (continued)



Board of Adjustment
Plot Plan for
Case No A-15-088

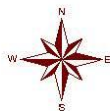


"NOT TO SCALE,
FOR ILLUSTRATIVE PURPOSES ONLY"
Council District: 7

5250 Grovehill Dr

Development Services Department
City of San Antonio

Attachment 3 **Applicant's Site Plan**

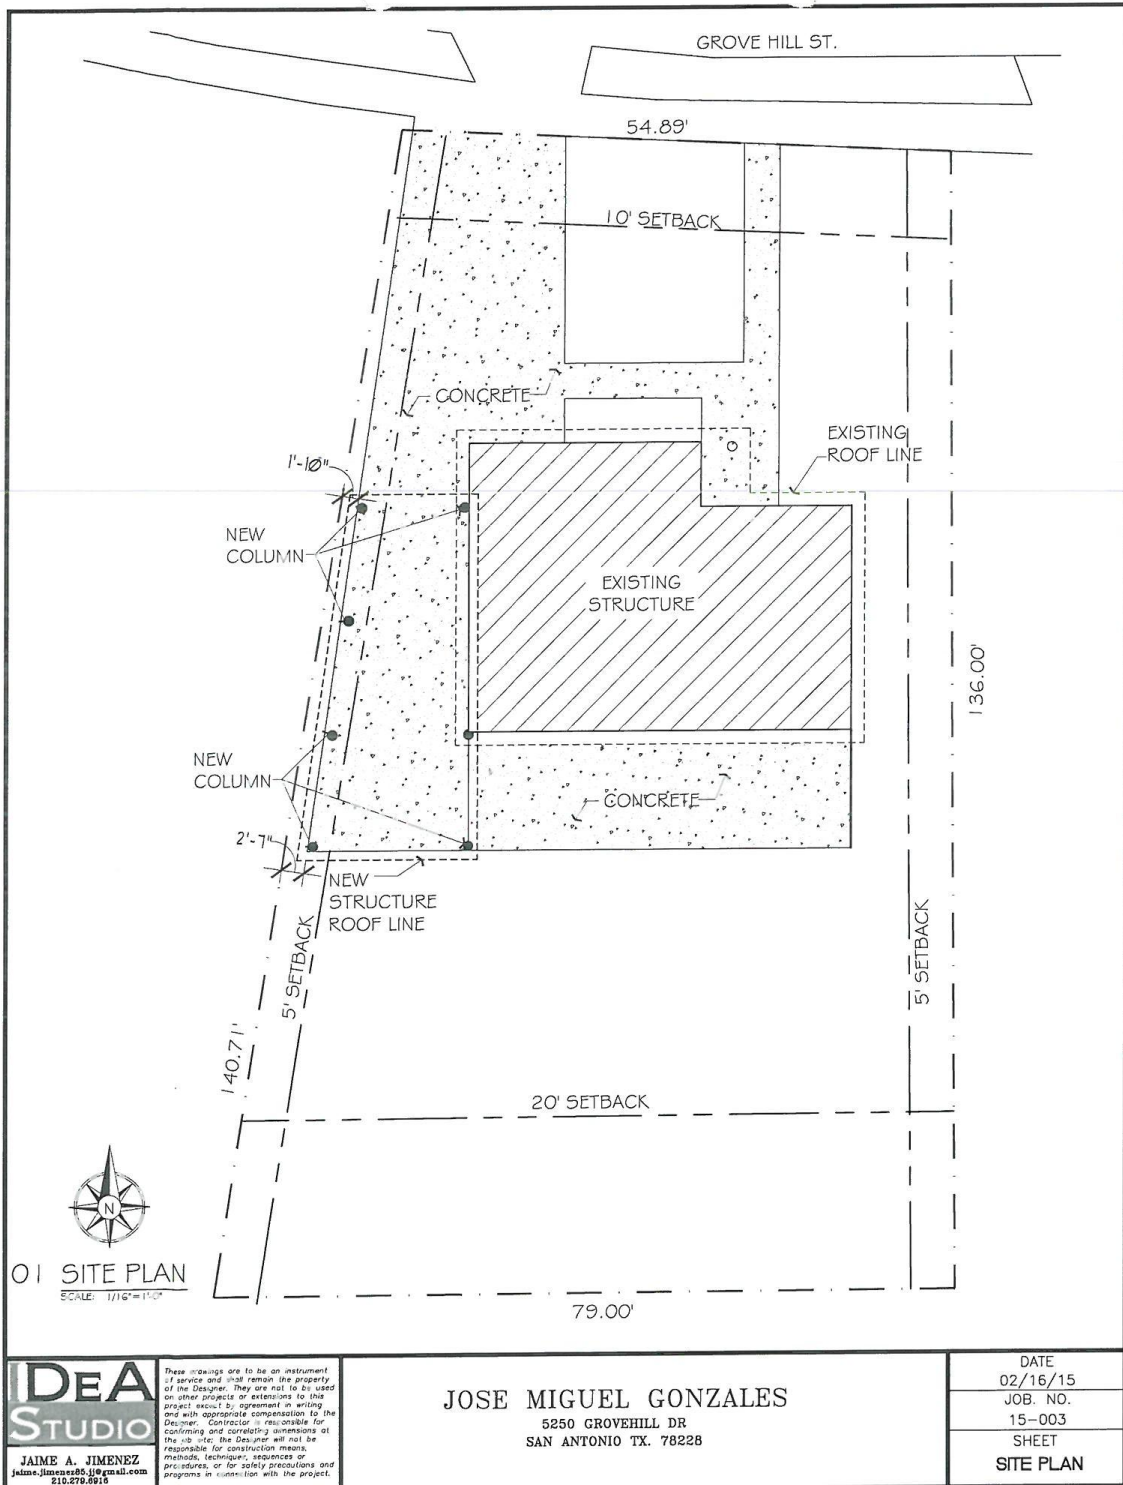

Attachment 4 – Photos

5250 Grovehill – Subject Property



Carport with lights



Carport on the side property line



Eave overhang on side property line

