


Attachment 1 Notification Plan



Attachment 1 Notification Plan (continued)

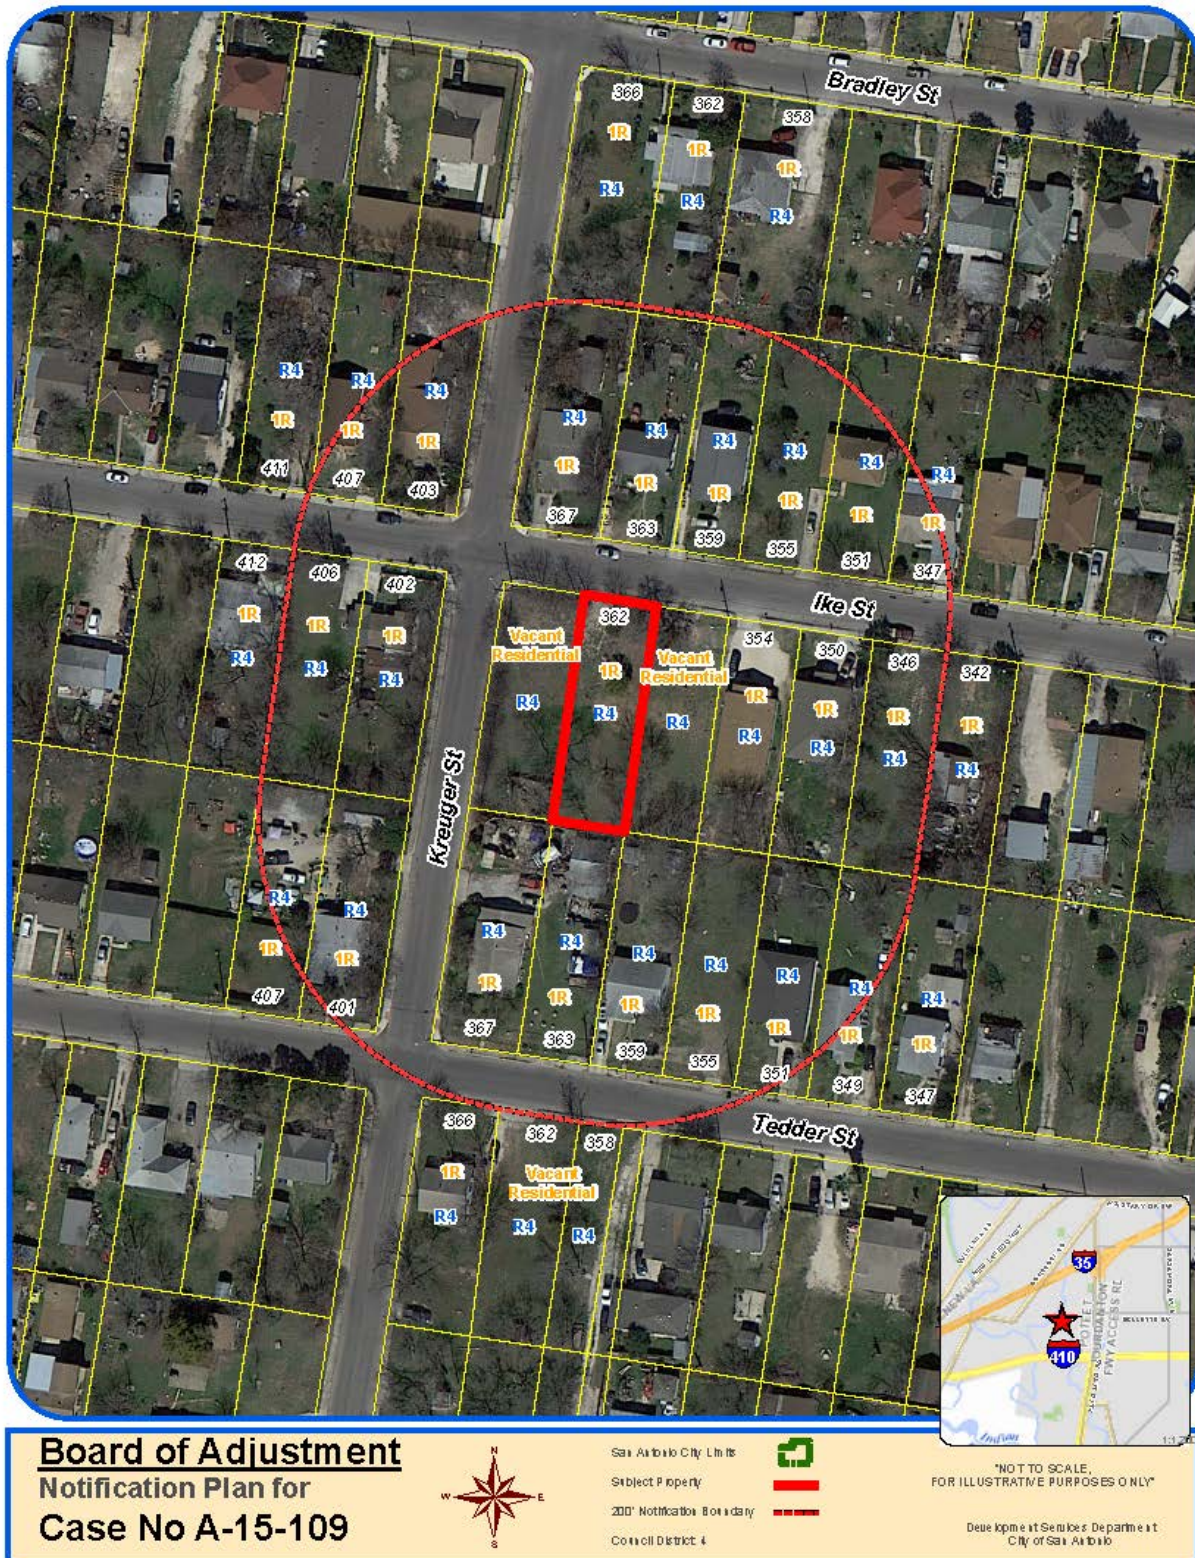

**Attachment 2
Plot Plan**



Board of Adjustment
Plot Plan for
Case No A-15-109



"NOT TO SCALE.
FOR ILLUSTRATIVE PURPOSES ONLY"
Council District: 4

362 Ike St

Development Services Department
City of San Antonio

**Attachment 2
Plot Plan (continued)**



Board of Adjustment
Plot Plan for
Case No A-15-109




"NOT TO SCALE,
FOR ILLUSTRATIVE PURPOSES ONLY"
Council District: 4

362 Ike St

Development Services Department
City of San Antonio

Attachment 3
Applicant's Site Plan

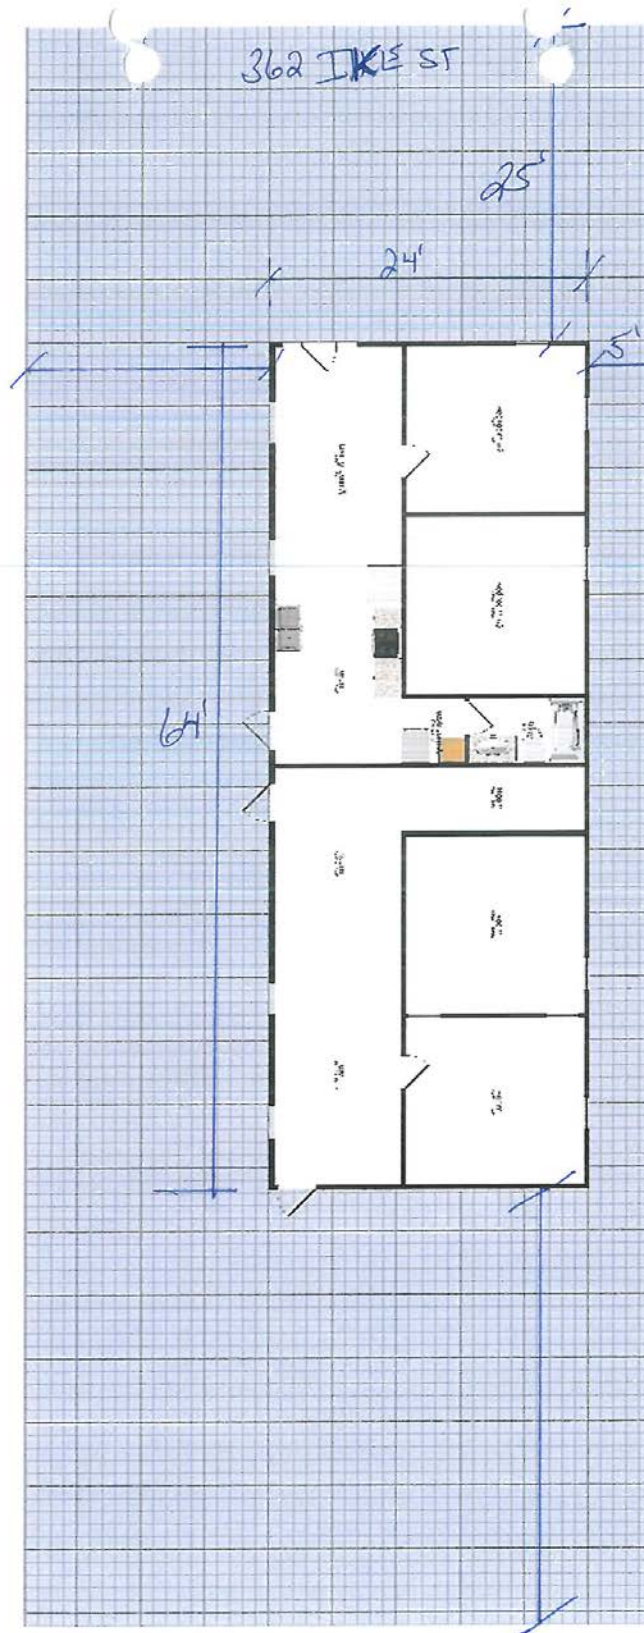

Attachment 4 – Photos

362 Ike Street – Subject Property



Neighboring Property



View to East



View to West

