



# Attachment 1 Notification Plan




# **Attachment 1** **Notification Plan (continued)**

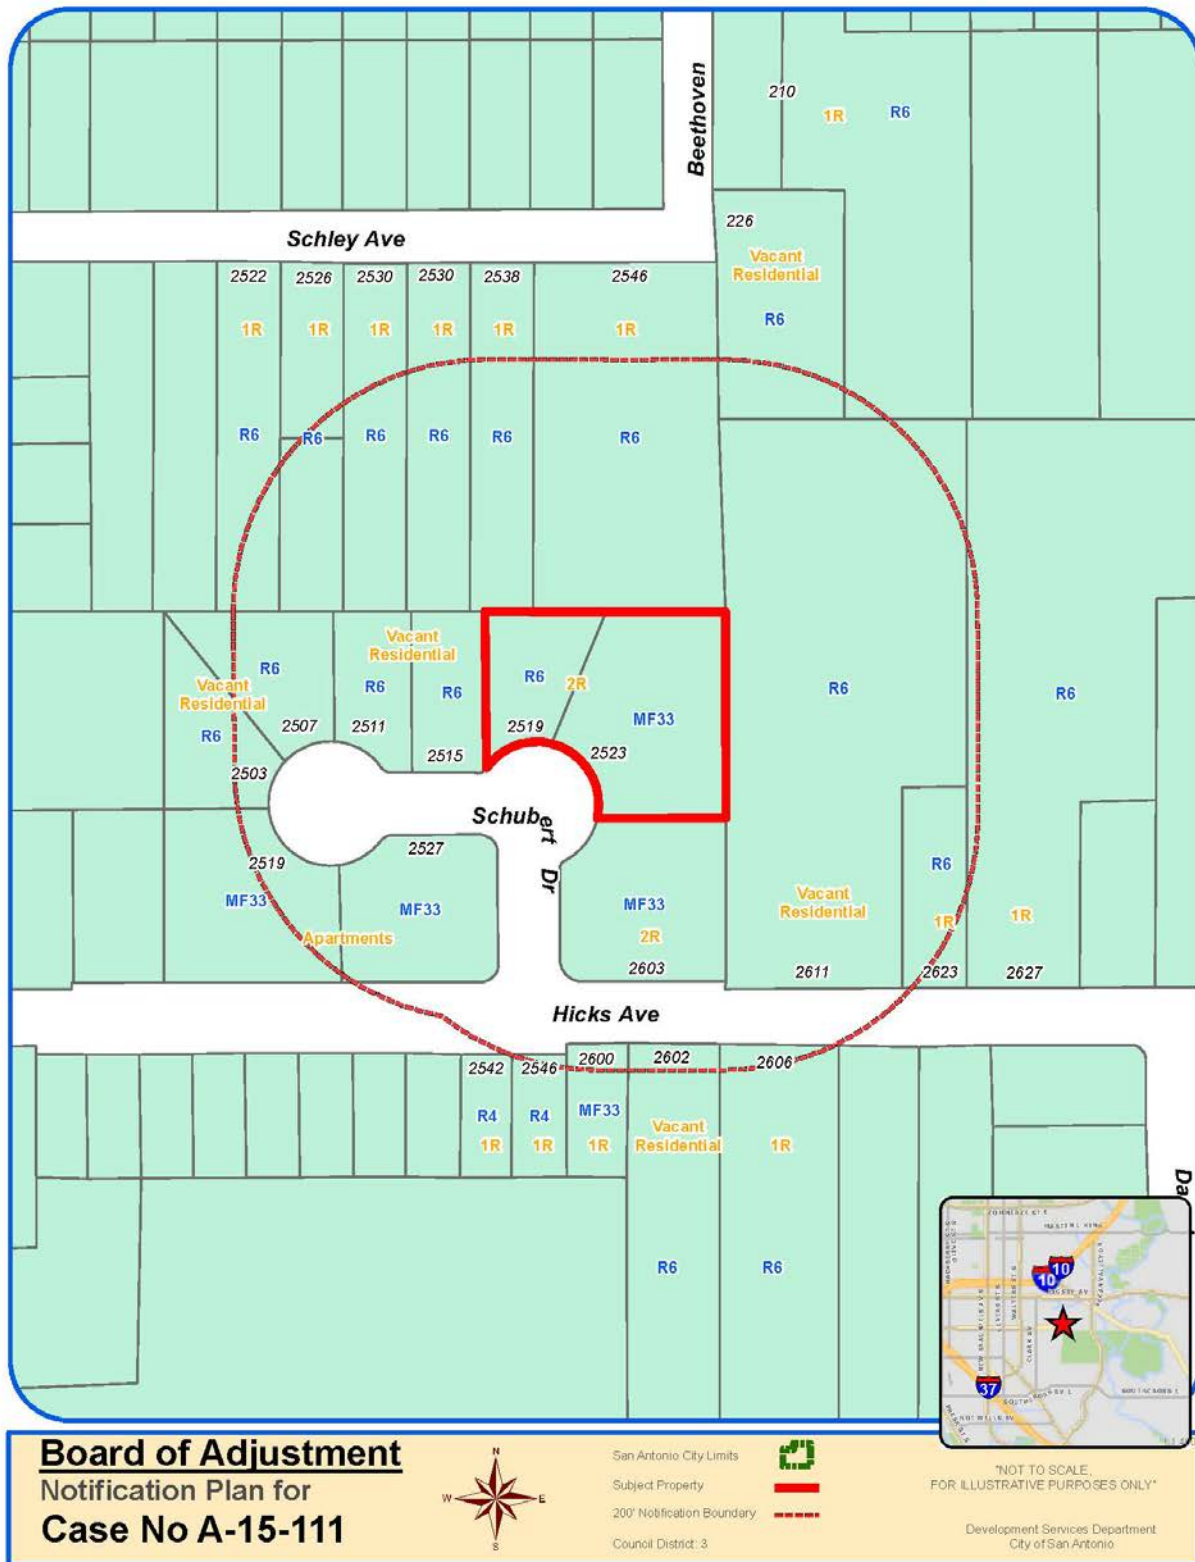

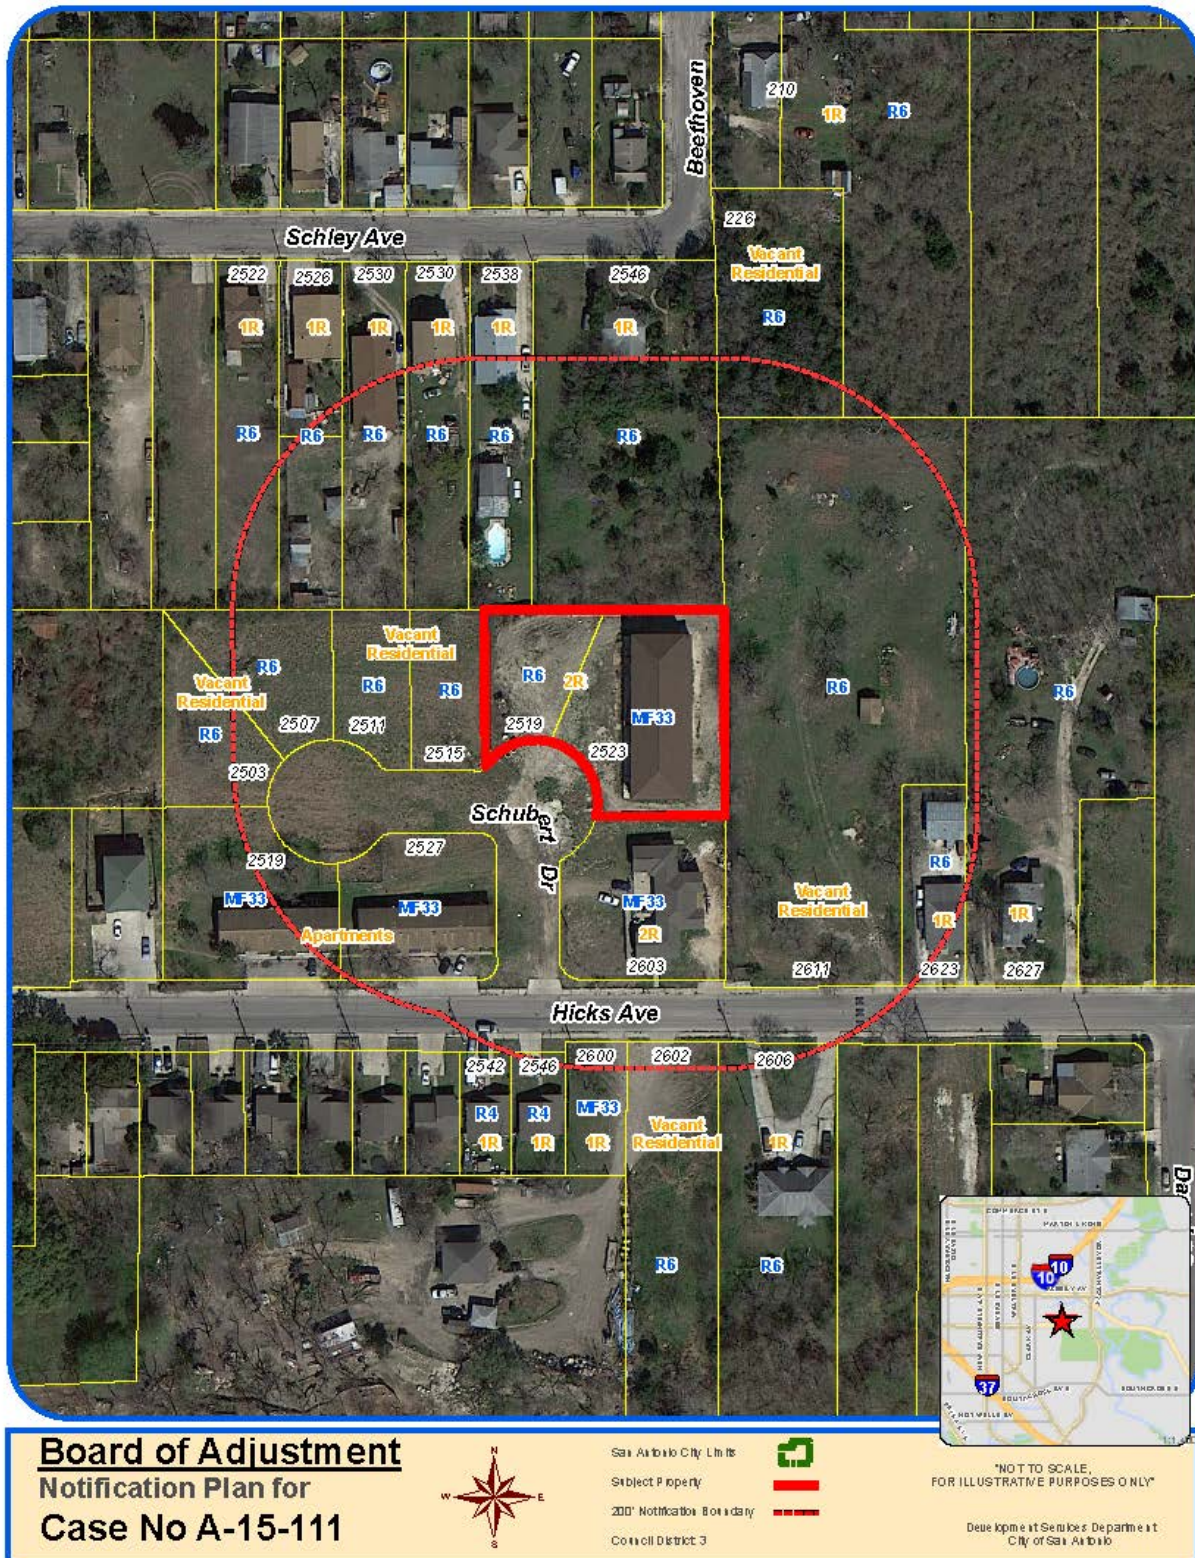

**Attachment 2  
Plot Plan**

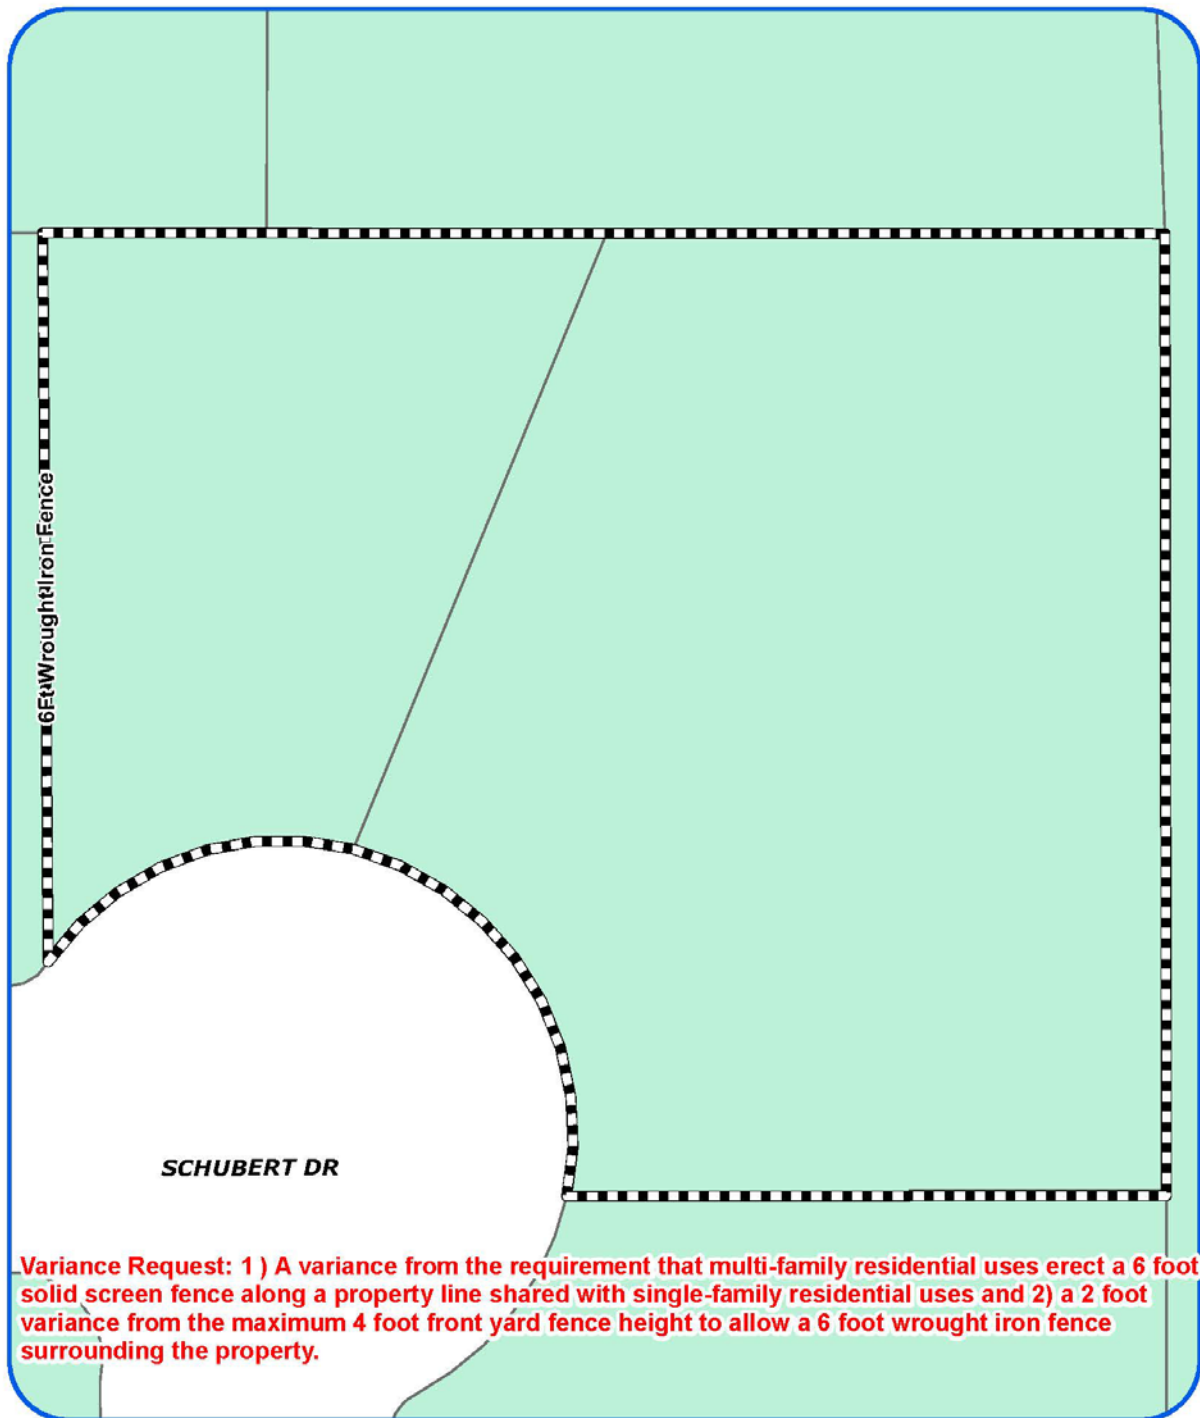

**Board of Adjustment**  
Plot Plan for  
**Case No A-15-111**



"NOT TO SCALE.  
FOR ILLUSTRATIVE PURPOSES ONLY"  
Council District: 3

**2527 Schubert Dr**

Development Services Department  
City of San Antonio

Attachment 2  
Plot Plan (continued)



**Board of Adjustment**  
Plot Plan for  
Case No A-15-111



"NOT TO SCALE,  
FOR ILLUSTRATIVE PURPOSES ONLY"  
Council District: 3


2527 Schubert Dr

Development Services Department  
City of San Antonio

**Attachment 3**  
**Applicant's Site Plan**

**PLOT PLAN**  
FOR  
BLDG PERMITS

Address 2527 Schubert Lot 25 Block        NCB       

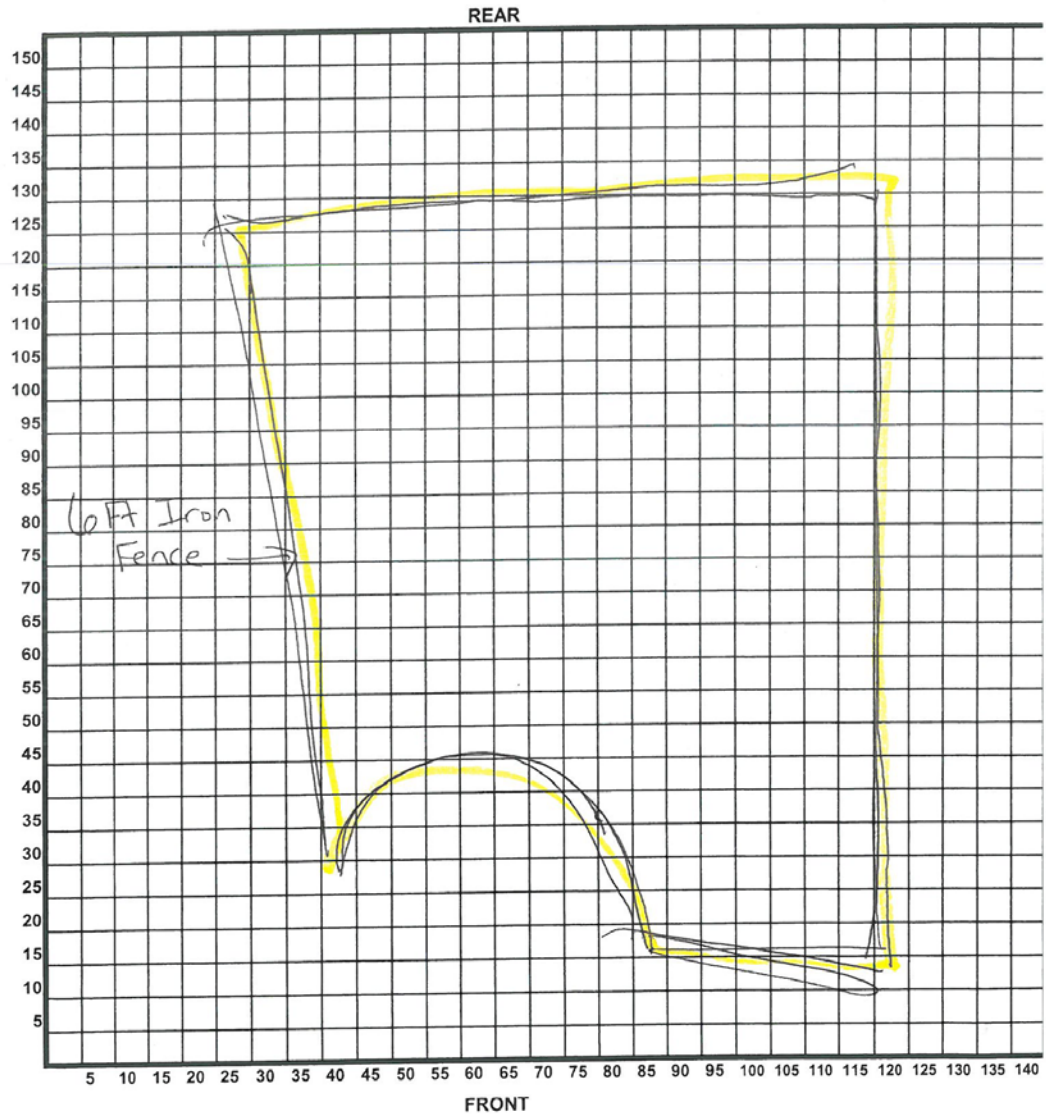

\_\_\_\_\_  
Date

Patricia Doe  
Signature of Applicant



**Attachment 4 – Photos**  
**2527 Schubert Drive– Subject Property**



**Wrought-iron fence**



### Secured Entrances



### Neighboring Property





**Property to the South**

