


Attachment 1 Notification Plan



Attachment 1 Notification Plan (continued)

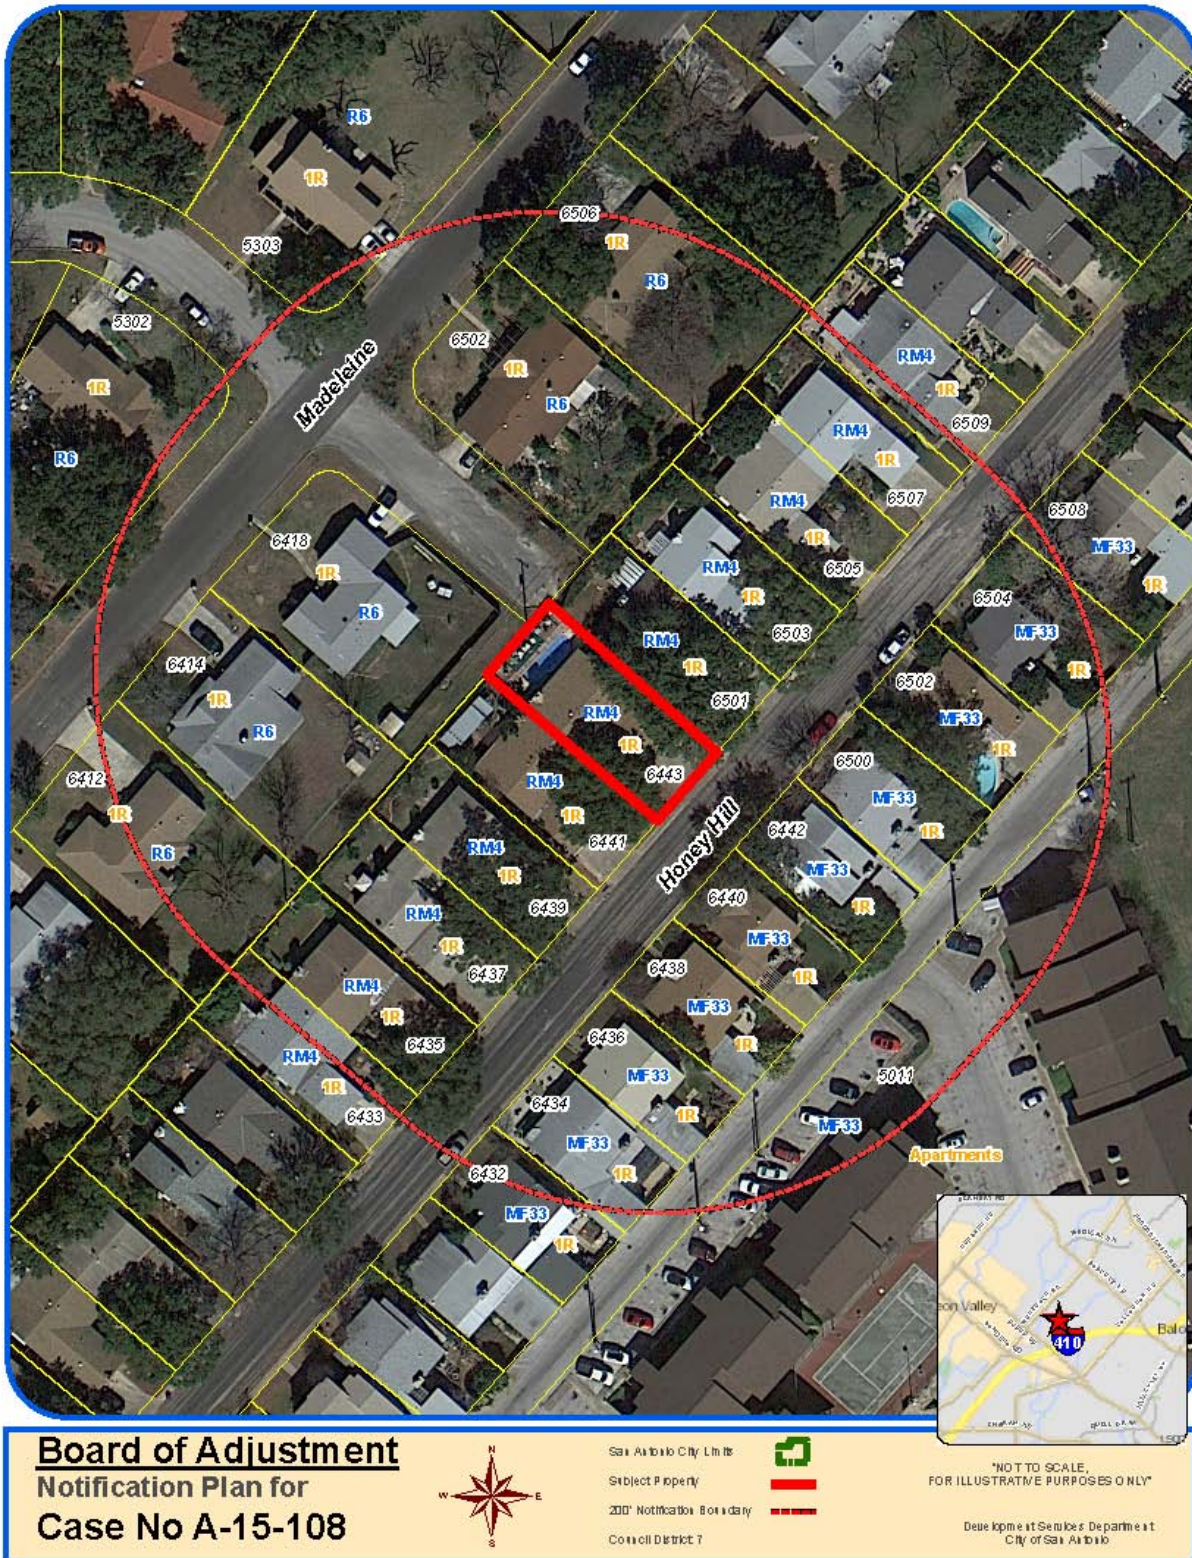

Attachment 2
Plot Plan



Variance Request: 1) A request for a 1.5 foot variance from the 6 foot maximum rear yard fence height, to allow a fence 7.5 feet tall.

Board of Adjustment
Plot Plan for
Case No A-15-108



"NOT TO SCALE,
FOR ILLUSTRATIVE PURPOSES ONLY"
Council District: 7

6443 Honey Hill

Development Services Department
City of San Antonio

Attachment 2
Plot Plan (continued)



Board of Adjustment
Plot Plan for
Case No A-15-108




"NOT TO SCALE,
FOR ILLUSTRATIVE PURPOSES ONLY"
Council District: 7

6443 Honey Hill

Development Services Department
City of San Antonio

Attachment 3
Applicant's Site Plan

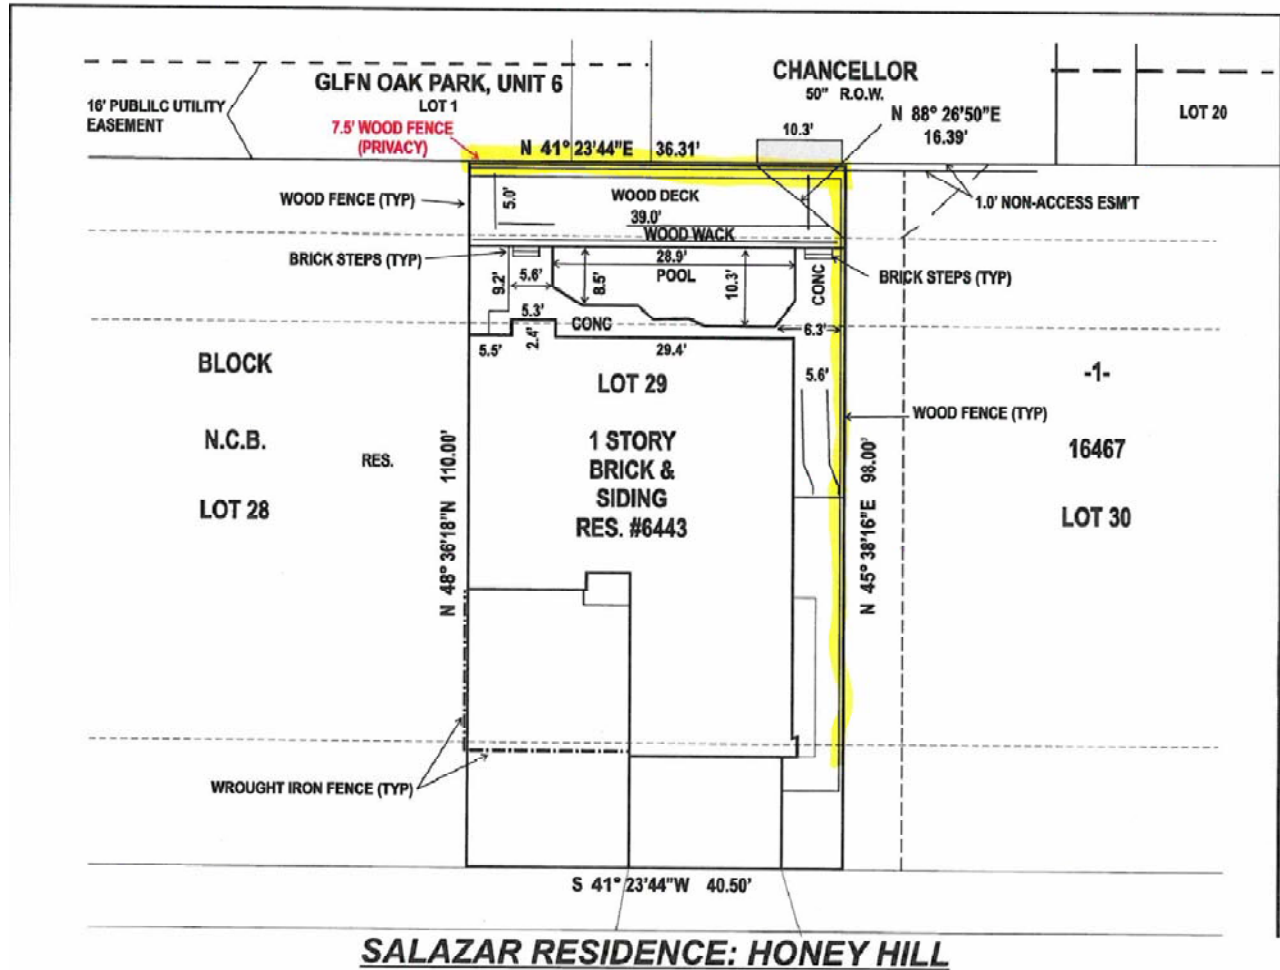

Attachment 4 – Photos
6443 Honey Hill– Subject Property



Stair-step fence design