

Board of Adjustment
Notification Plan for
Case No A-15-097

San Antonio City Limits
 Subject Property
 200' Notification Boundary
 Council District: 3

NOT TO SCALE,
 FOR ILLUSTRATIVE PURPOSES ONLY

Development Services Department
 City of San Antonio


**Board of Adjustment
Notification Plan for
Case No A-15-097**

San Antonio City Limits
Subject Property
200' Notification Boundary
Council District 3

**NOT TO SCALE,
FOR ILLUSTRATIVE PURPOSES ONLY**

Development Services Department
City of San Antonio

**Attachment 2
Plot Plan**

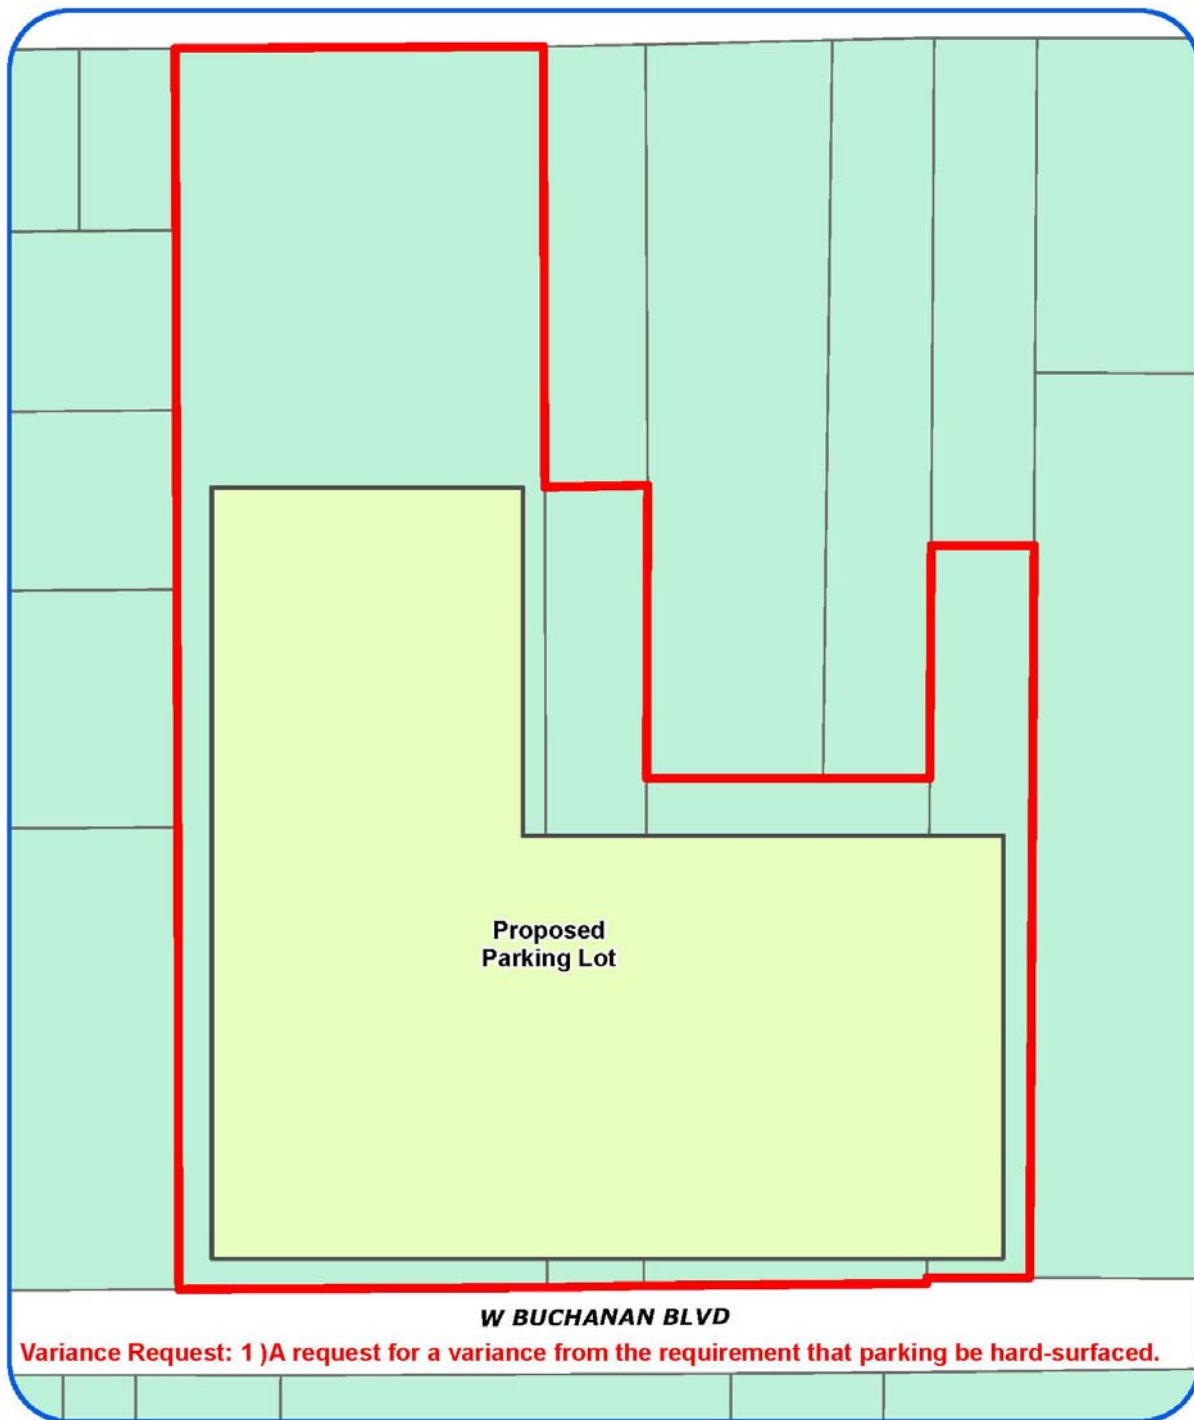

Board of Adjustment
Plot Plan for
Case No A-15-097



"NOT TO SCALE,
FOR ILLUSTRATIVE PURPOSES ONLY"
Council District: 3

331 W Buchanan 1/1/200

Development Services Department
City of San Antonio

Attachment 2
Plot Plan (continued)



Board of Adjustment
Plot Plan for
Case No A-15-097



"NOT TO SCALE,
FOR ILLUSTRATIVE PURPOSES ONLY"
Council District: 3

331 W Buchanan

1-1-2003
Department of Services Department
City of San Antonio

[illegible]

Attachment 4 – Photos
331 W Buchanan – Subject Property



331 W Buchanan – Subject Property



Grass parking



Gravel parking provided on adjacent parking lot

