


# Attachment 1 Notification Plan






# **Attachment 1** **Notification Plan (continued)**

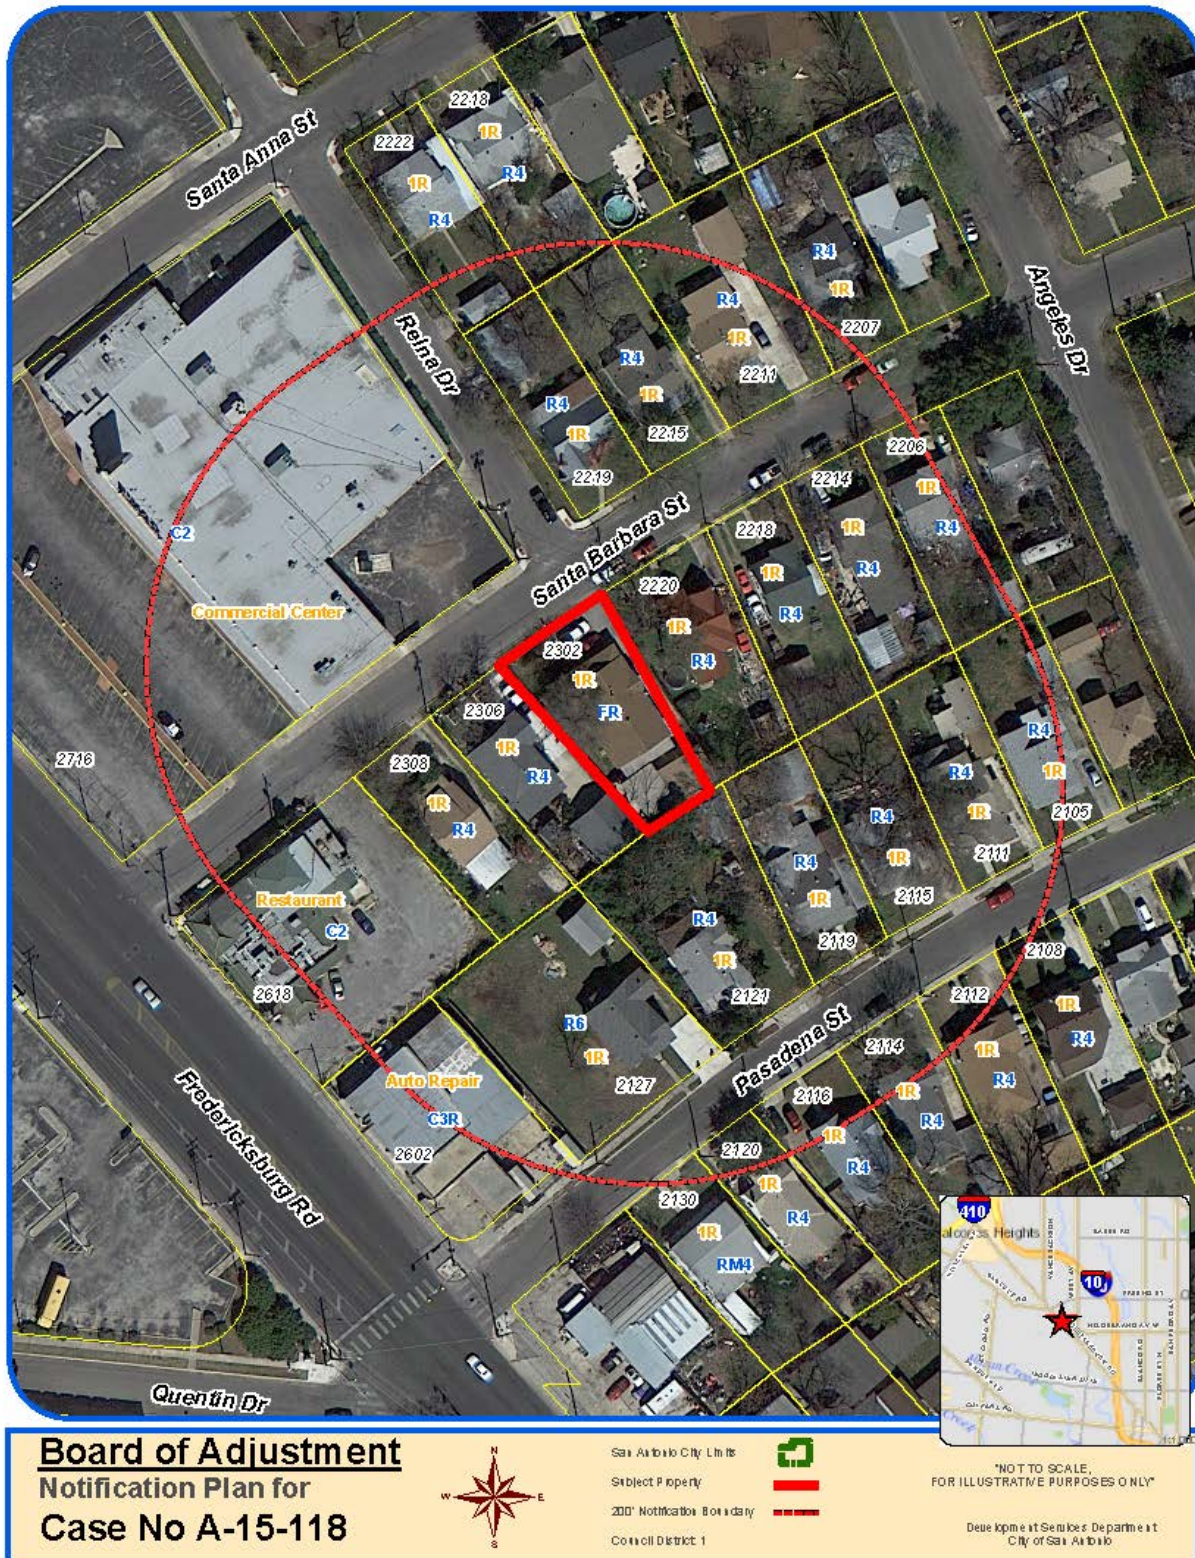

Attachment 2  
Plot Plan

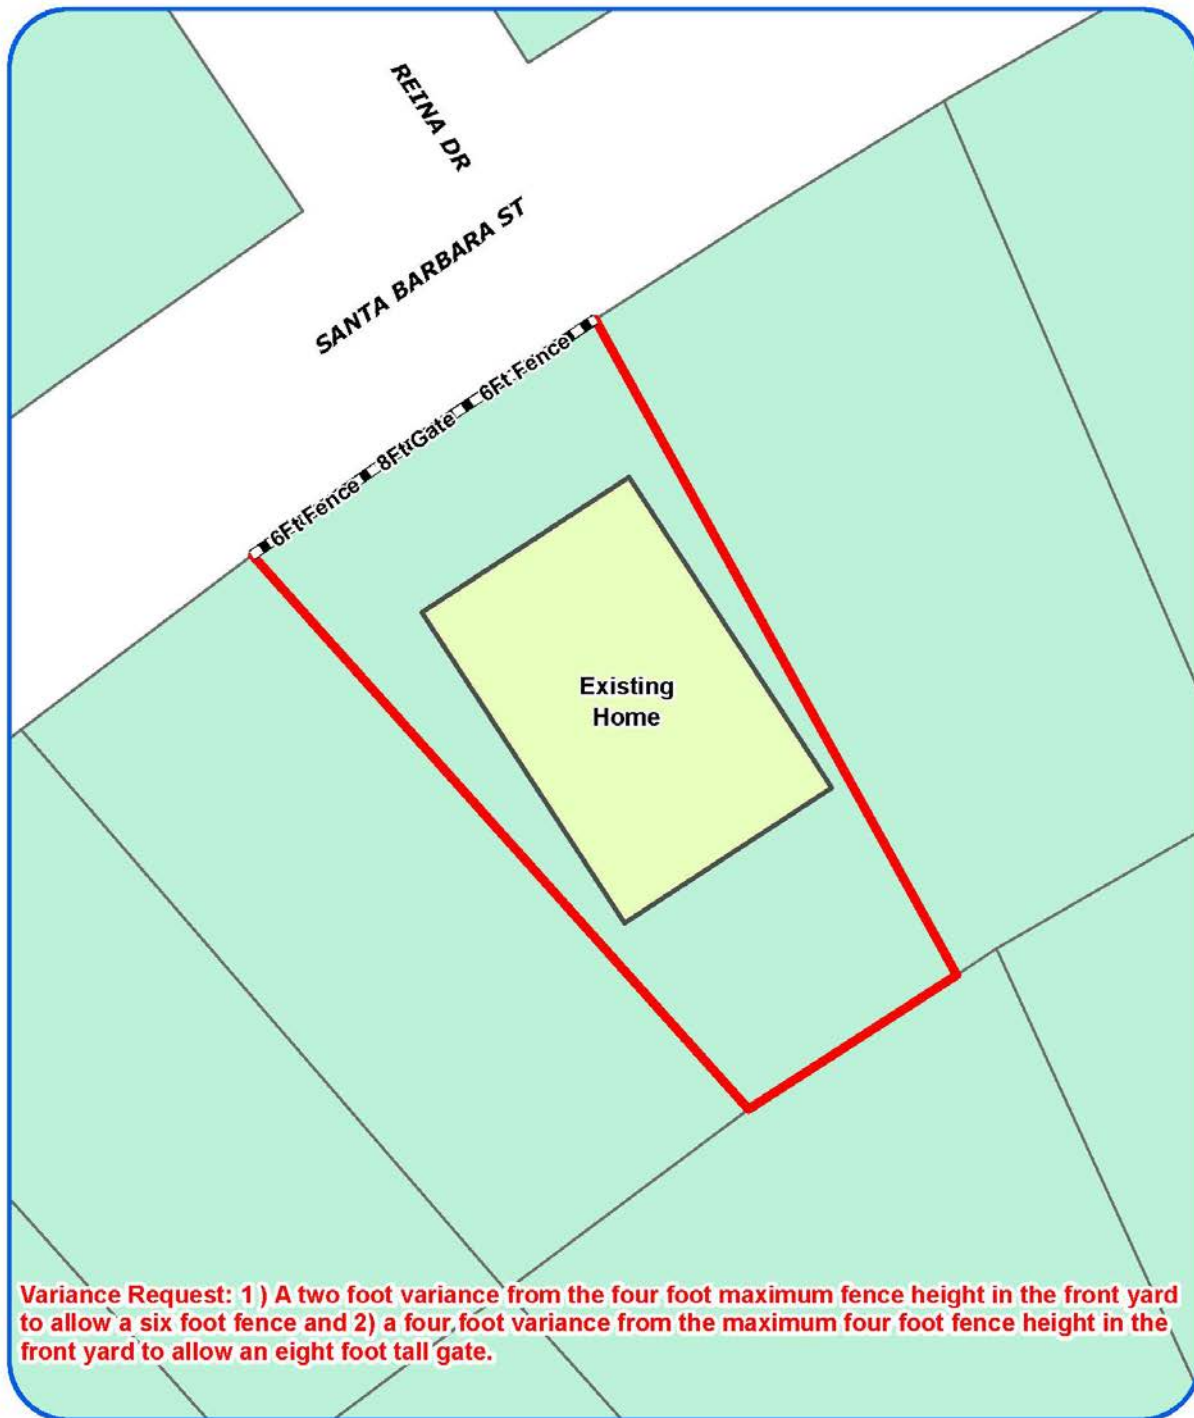

**Board of Adjustment**  
Plot Plan for  
**Case No A-15-118**



"NOT TO SCALE.  
FOR ILLUSTRATIVE PURPOSES ONLY"  
Council District: 1

2302 & 2304 Santa Barbara

Development Services Department  
City of San Antonio



Attachment 2  
Plot Plan (continued)



Variance Request: 1) A two foot variance from the four foot maximum fence height in the front yard to allow a six foot fence and 2) a four foot variance from the maximum four foot fence height in the front yard to allow an eight foot tall gate.

**Board of Adjustment**  
Plot Plan for  
Case No A-15-118




"NOT TO SCALE,  
FOR ILLUSTRATIVE PURPOSES ONLY"  
Council District: 1

2302 & 2304 Santa Barbara

Development Services Department  
City of San Antonio

Attachment 3  
Applicant's Site Plan

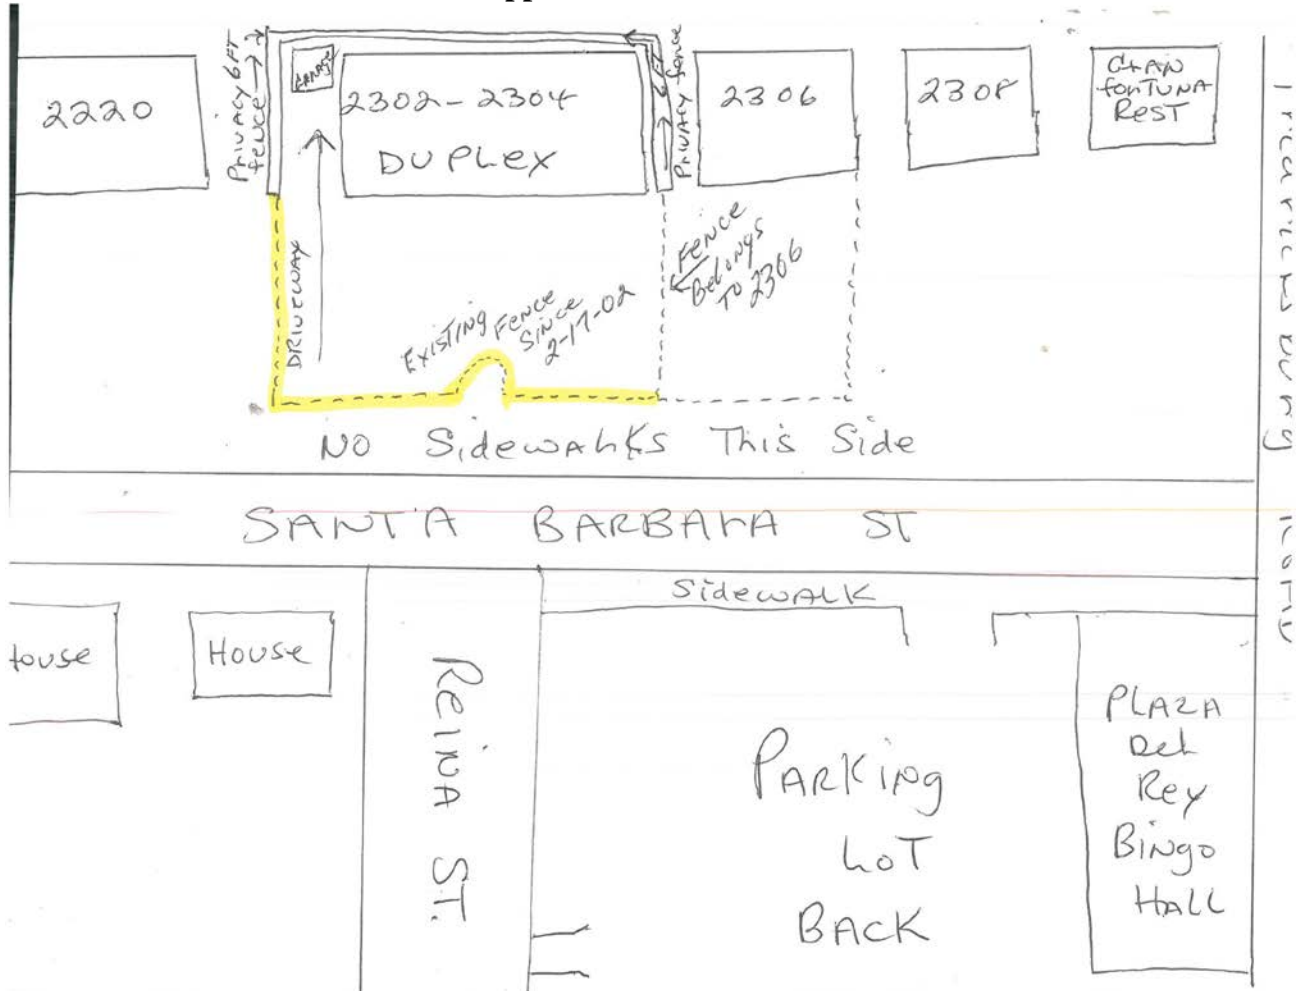



**Attachment 4 – Photos**

**2302 & 2304 Santa Barbra – Subject Property**



**Six foot front yard fence**





**Adjacent Property with similar fence**



**Home in neighborhood with similar fence**





**Another home in neighborhood with similar fence**

