



# Attachment 1 Notification Plan



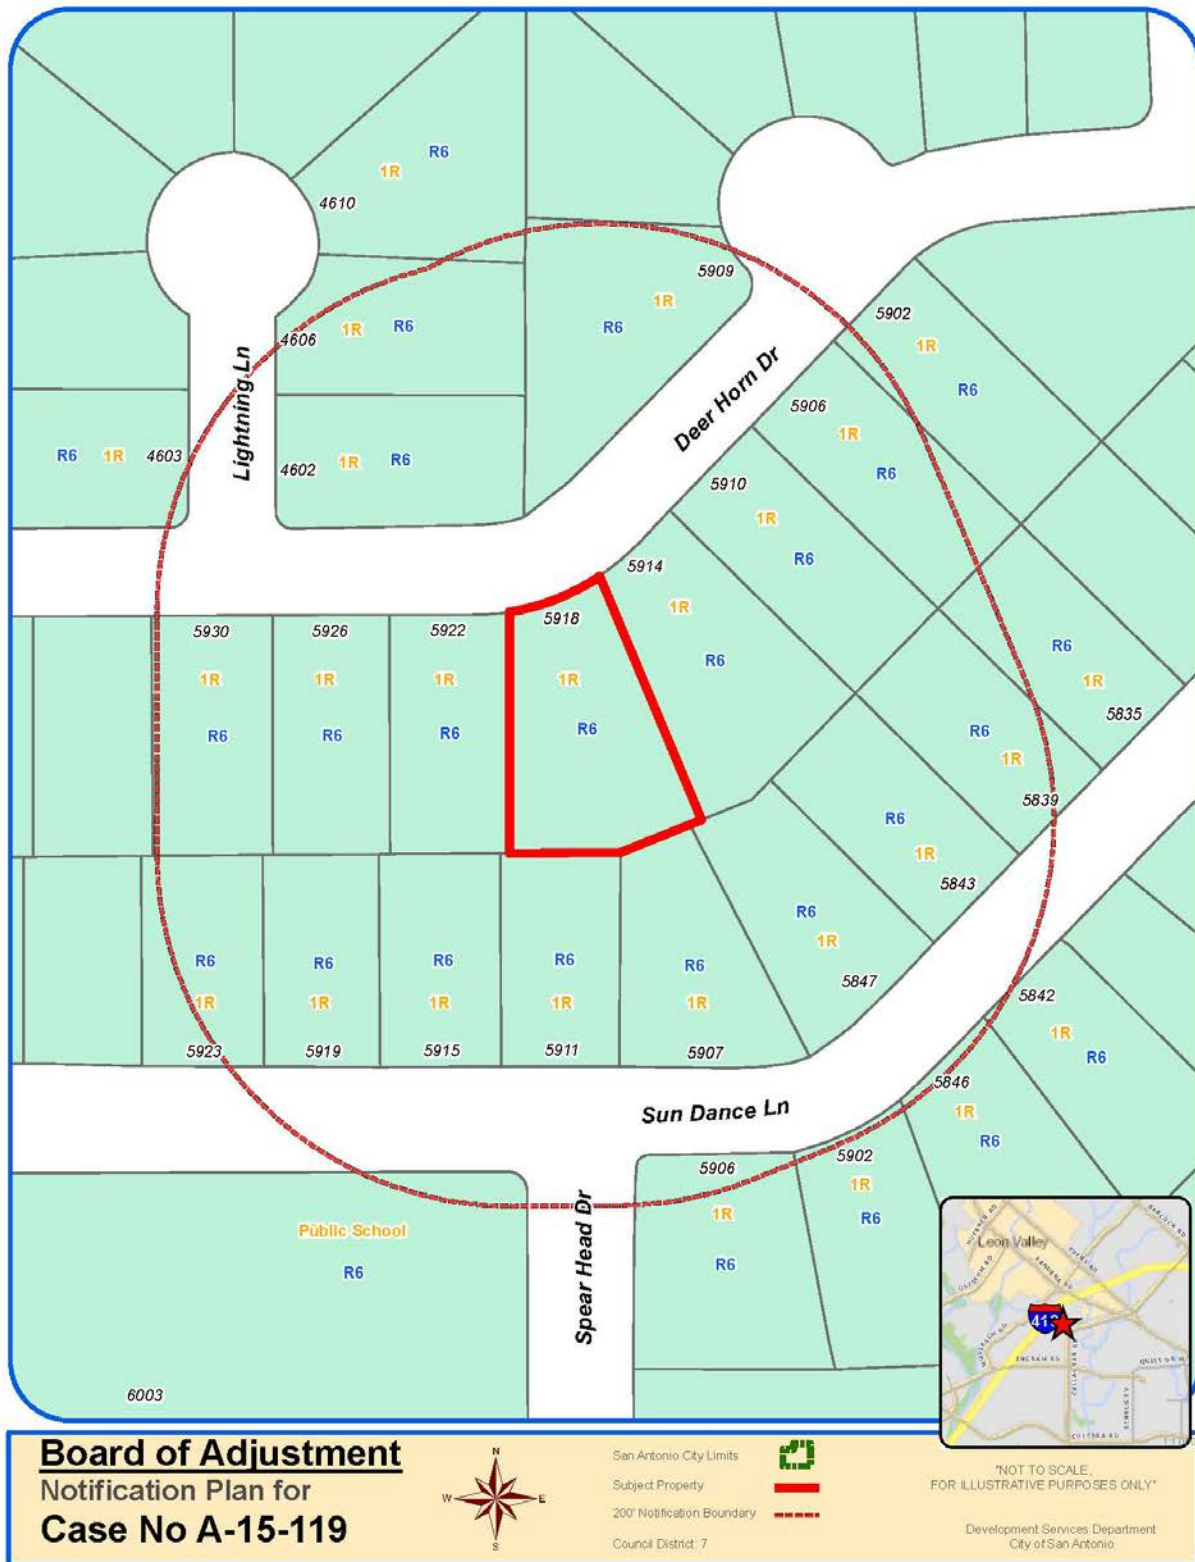

# **Attachment 1** **Notification Plan (continued)**

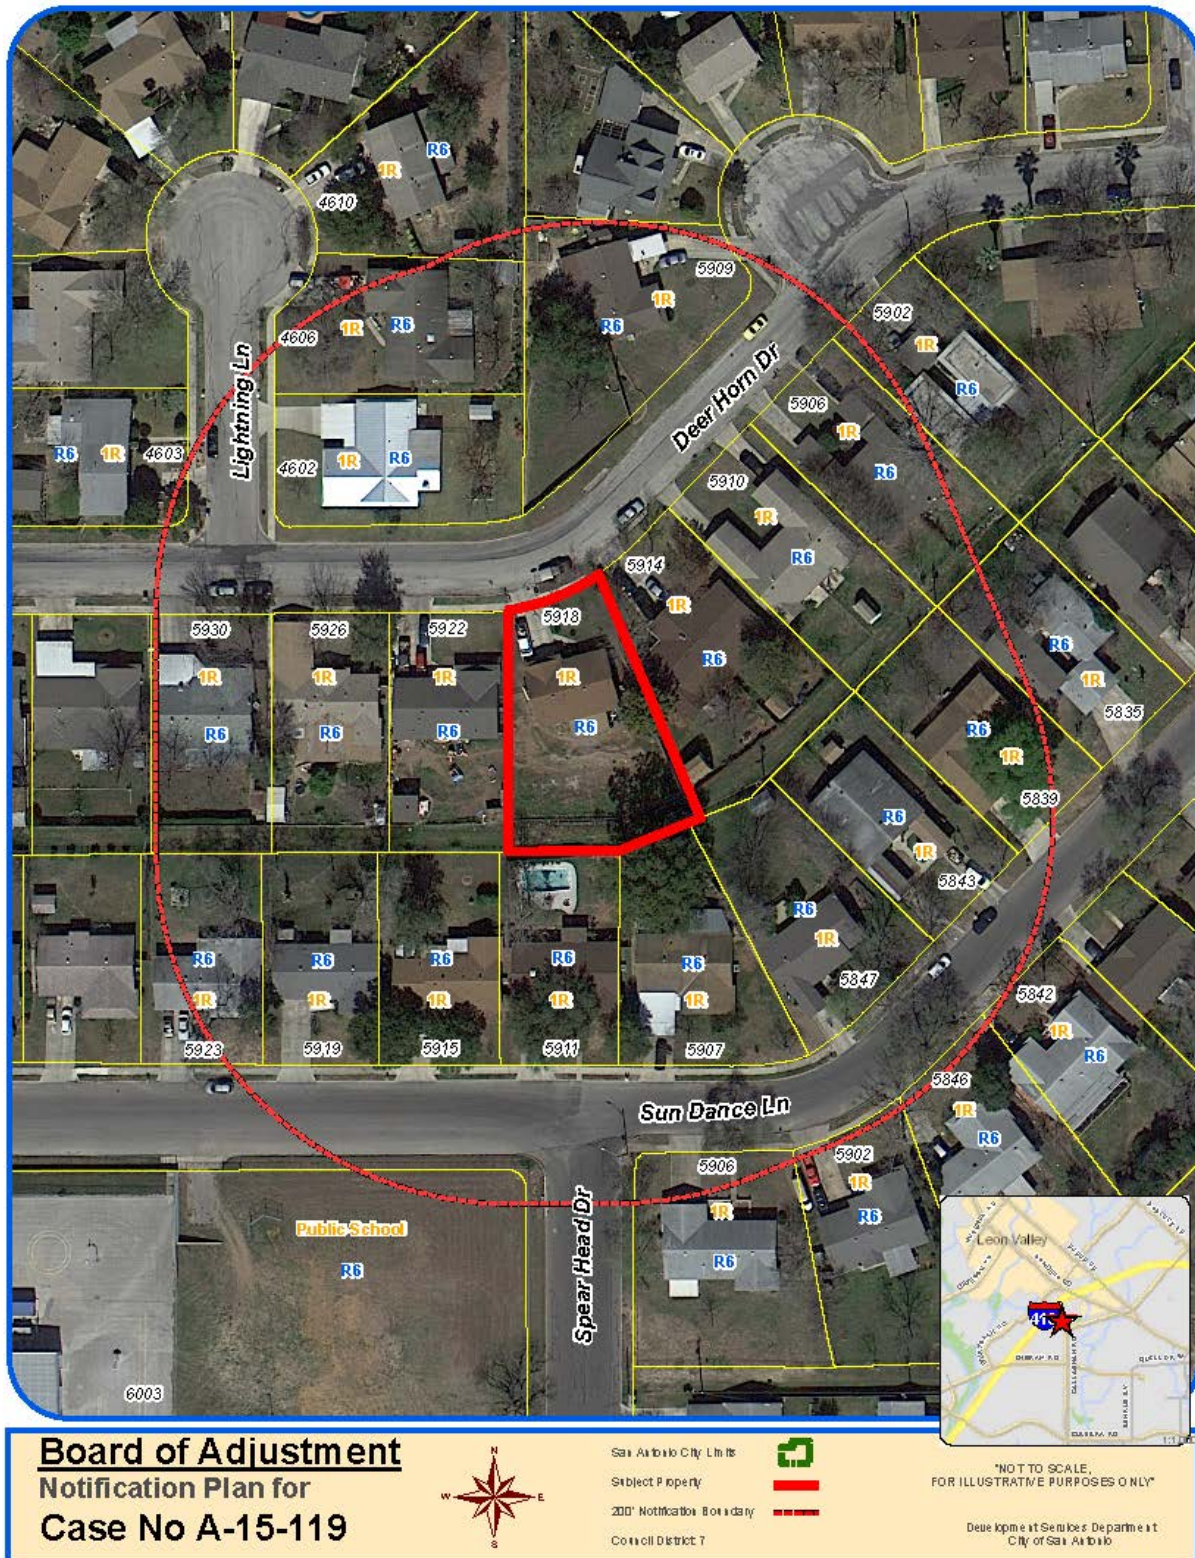

Attachment 2  
Plot Plan



**Board of Adjustment**  
Plot Plan for  
**Case No A-15-119**



"NOT TO SCALE.  
FOR ILLUSTRATIVE PURPOSES ONLY"  
Council District: 7

5918 Deer Horn Dr

Development Services Department  
City of San Antonio



Attachment 2  
Plot Plan (continued)



**Board of Adjustment**  
Plot Plan for  
Case No A-15-119



"NOT TO SCALE,  
FOR ILLUSTRATIVE PURPOSES ONLY"  
Council District: 7

**5918 Deer Horn Dr**

Development Services Department  
City of San Antonio

**Attachment 3  
Applicant's Site Plan**

**PLOT PLAN**

FOR  
BLDG PERMITS


Address 5918 DEER HORN  
DR

Lot 13

Block 21

NCB \_\_\_\_\_

REAR

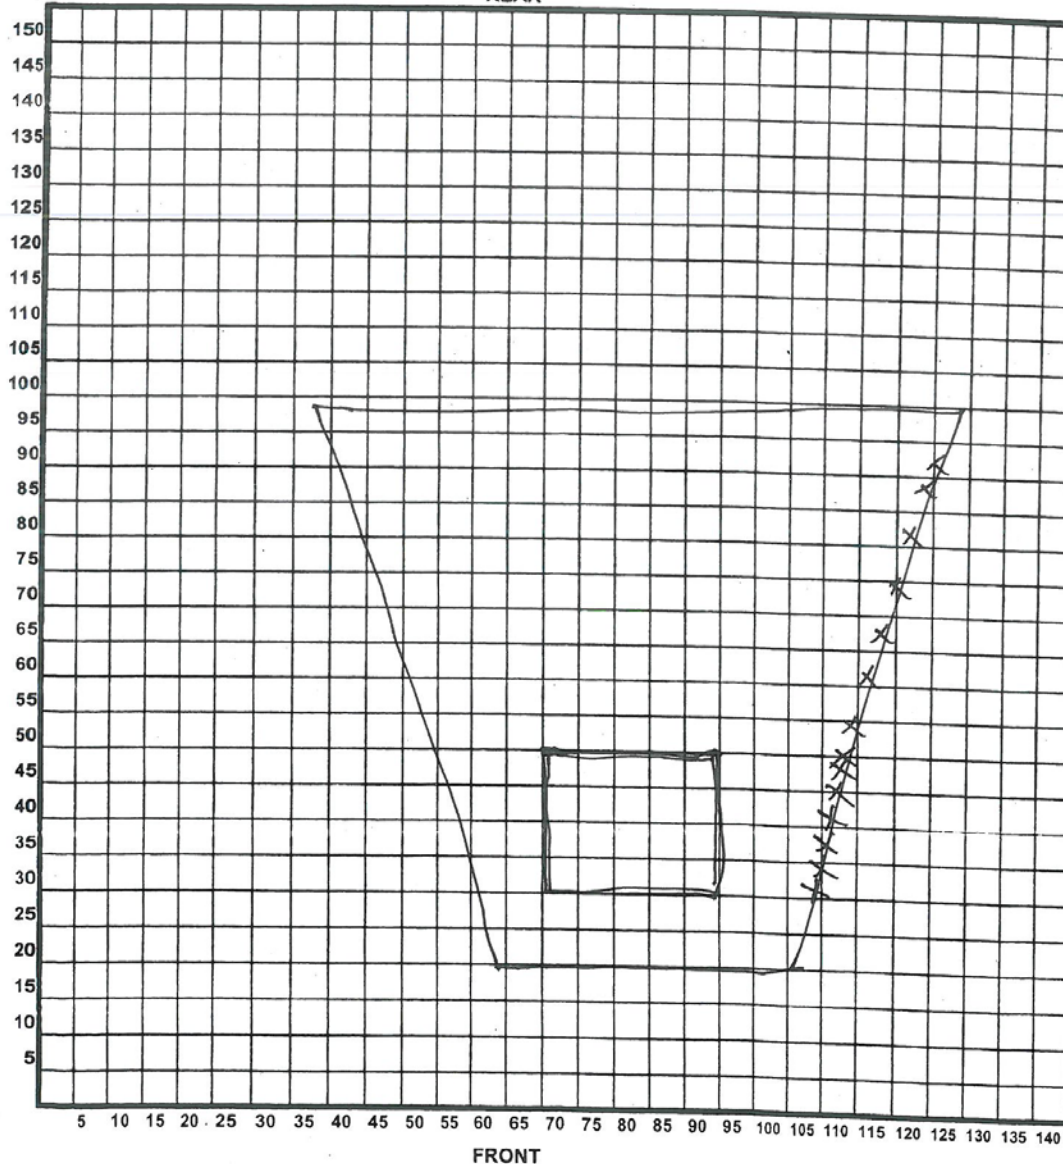


I certify that the above plot plan shows all improvements on this property and that there will be no construction over easements. I also certify that I will build in compliance with the UDC and the 2012 IRC



**Attachment 4 – Photos**  
**5918 Deer Horn Drive– Subject Property**



**Fence**

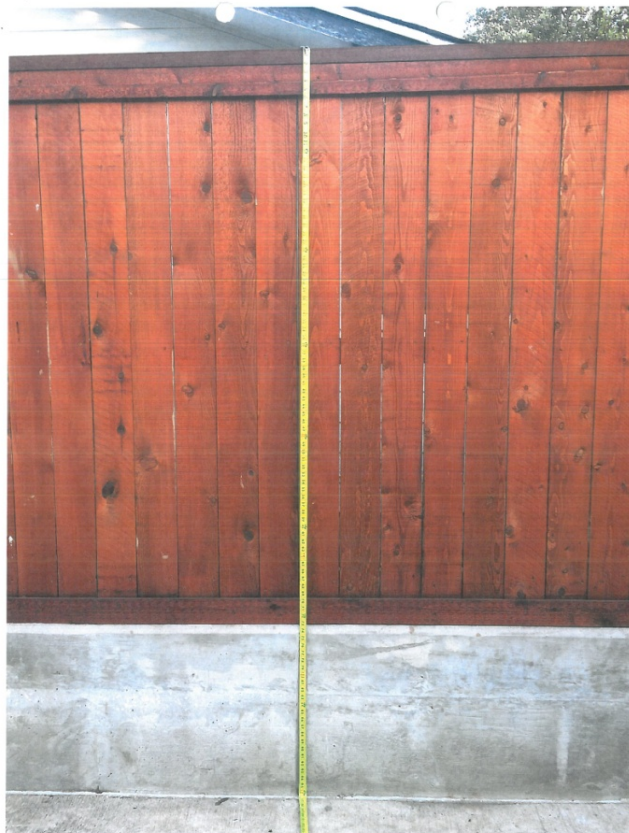

**Sloping topography**



**Topography**



### Damage to home

