


# Attachment 1 Notification Plan

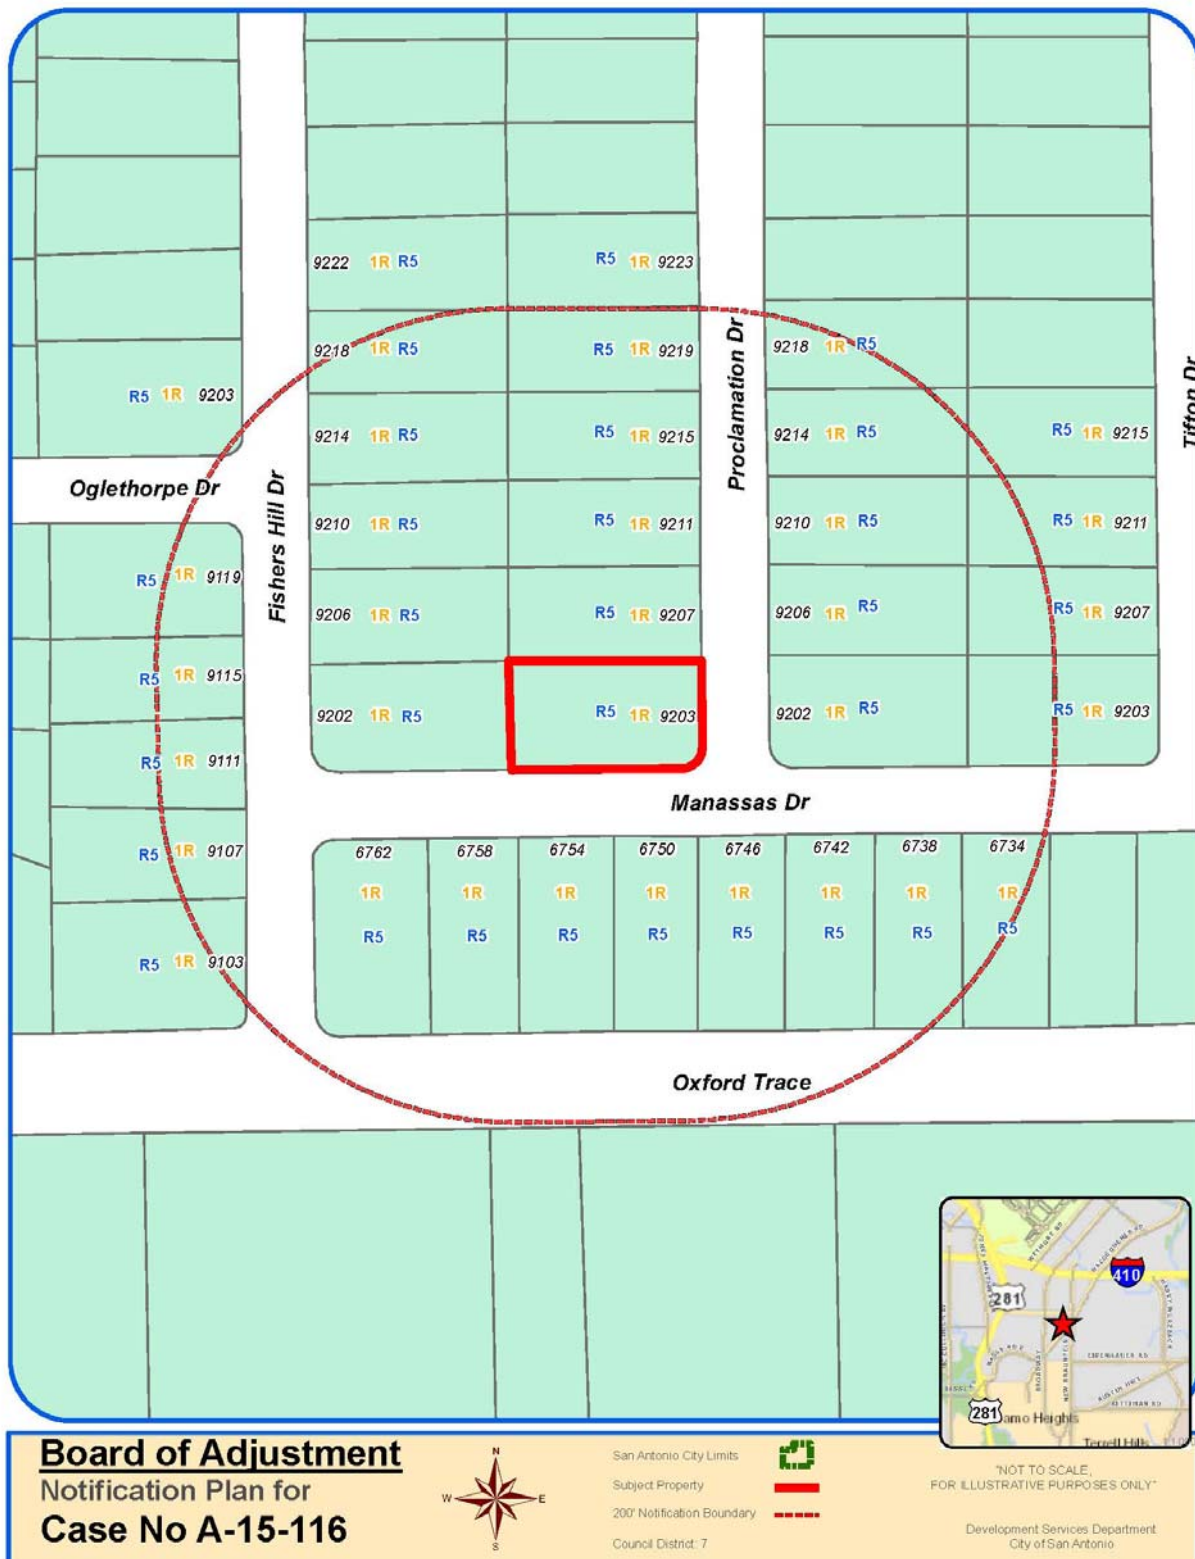

**Board of Adjustment  
Notification Plan for  
Case No A-15-116**


San Antonio City Limits  
Subject Property  
200' Notification Boundary  
Council District 7

**NOT TO SCALE,  
FOR ILLUSTRATIVE PURPOSES ONLY**

Development Services Department  
City of San Antonio



Attachment 2  
Plot Plan

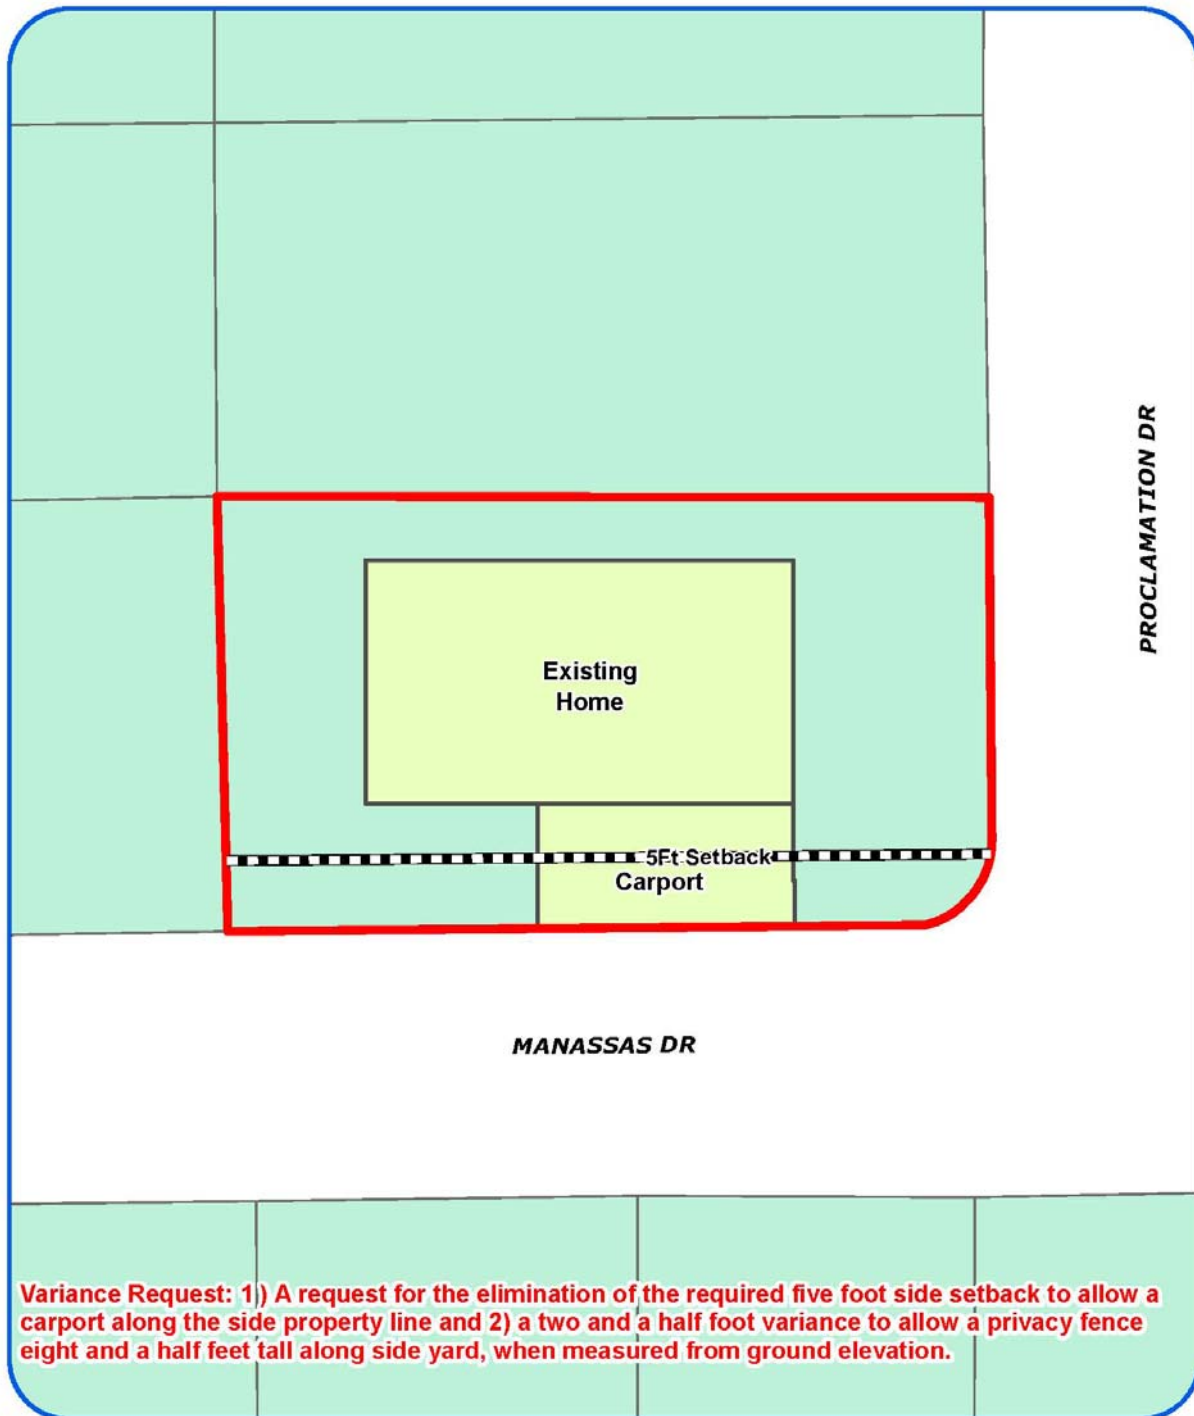

**Board of Adjustment**  
Plot Plan for  
**Case No A-15-116**



"NOT TO SCALE,  
FOR ILLUSTRATIVE PURPOSES ONLY"  
Council District: 7

9203 Proclamation Dr

Development Services Department  
City of San Antonio

Attachment 2  
Plot Plan (continued)



**Board of Adjustment**  
Plot Plan for  
Case No A-15-116




"NOT TO SCALE,  
FOR ILLUSTRATIVE PURPOSES ONLY"  
Council District: 7

9203 Proclamation Dr

Development Services Department  
City of San Antonio

## Applicant's Site Plan

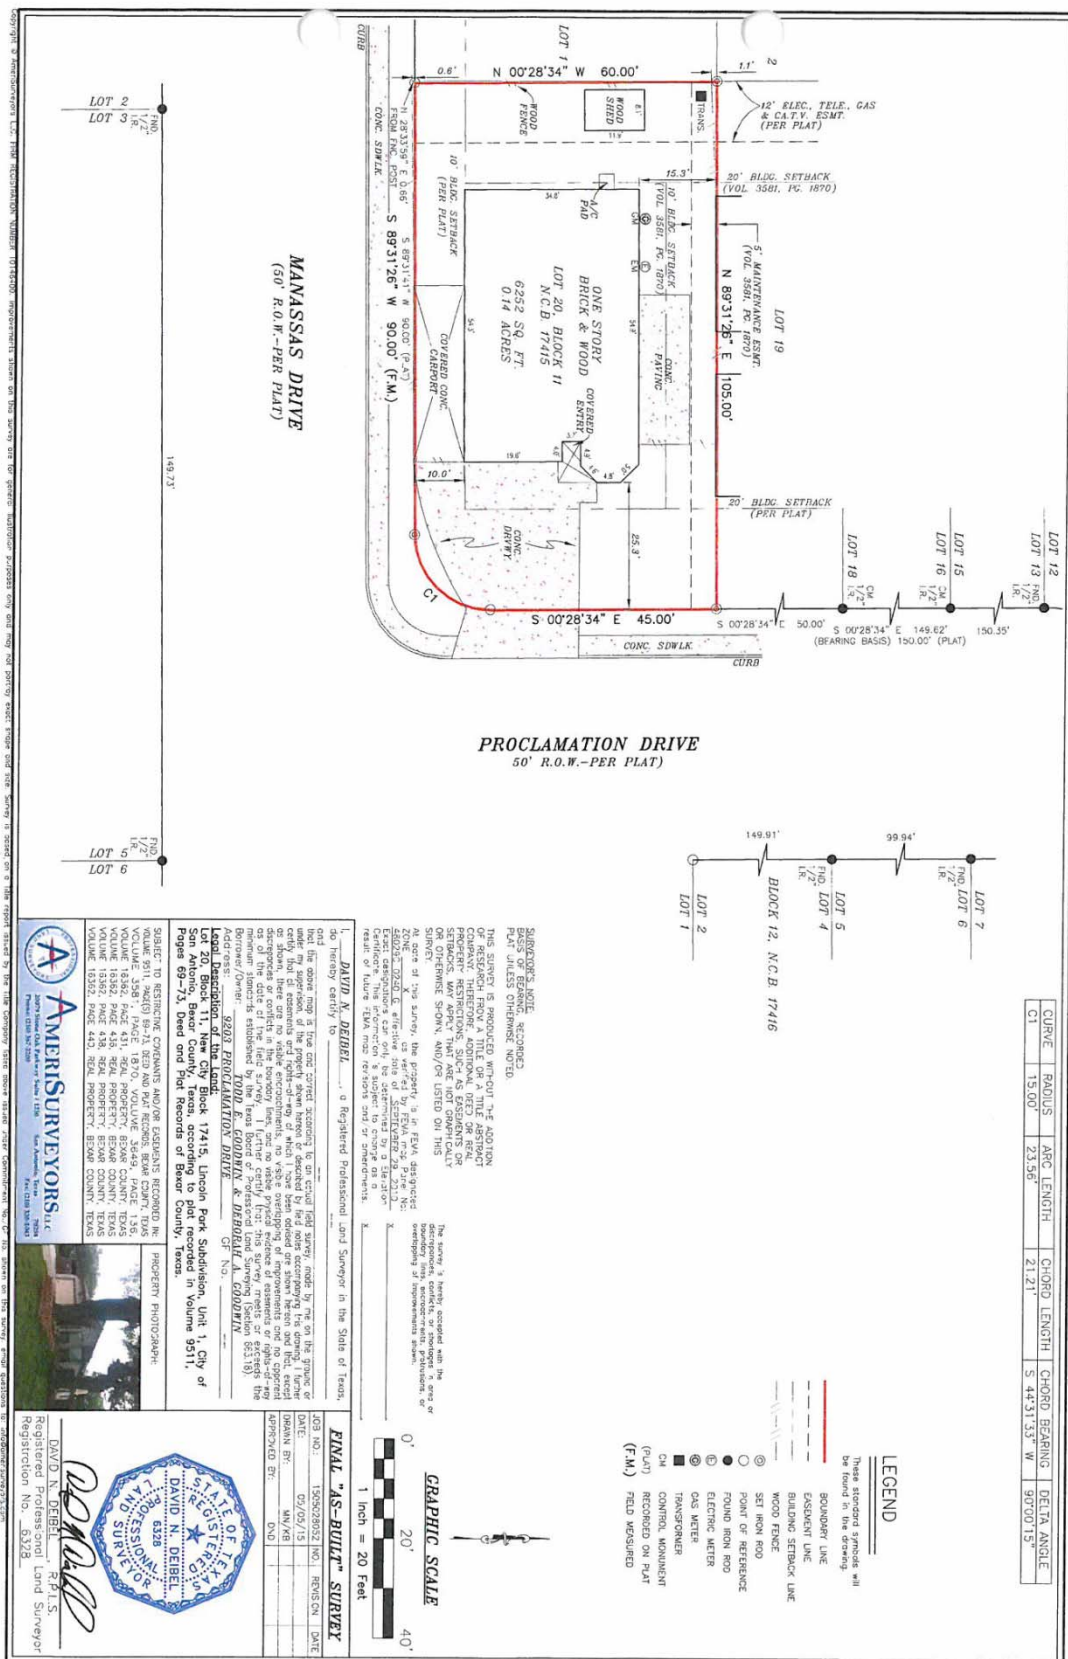



**Attachment 4 – Photos**

**9203 Proclamation Drive – Subject Property**



**Fence built atop concrete slab, measures eight and a half feet tall**





**Fence along carport on south property line**

