


Attachment 1 Notification Plan



**Attachment 1
Notification Plan (continued)**

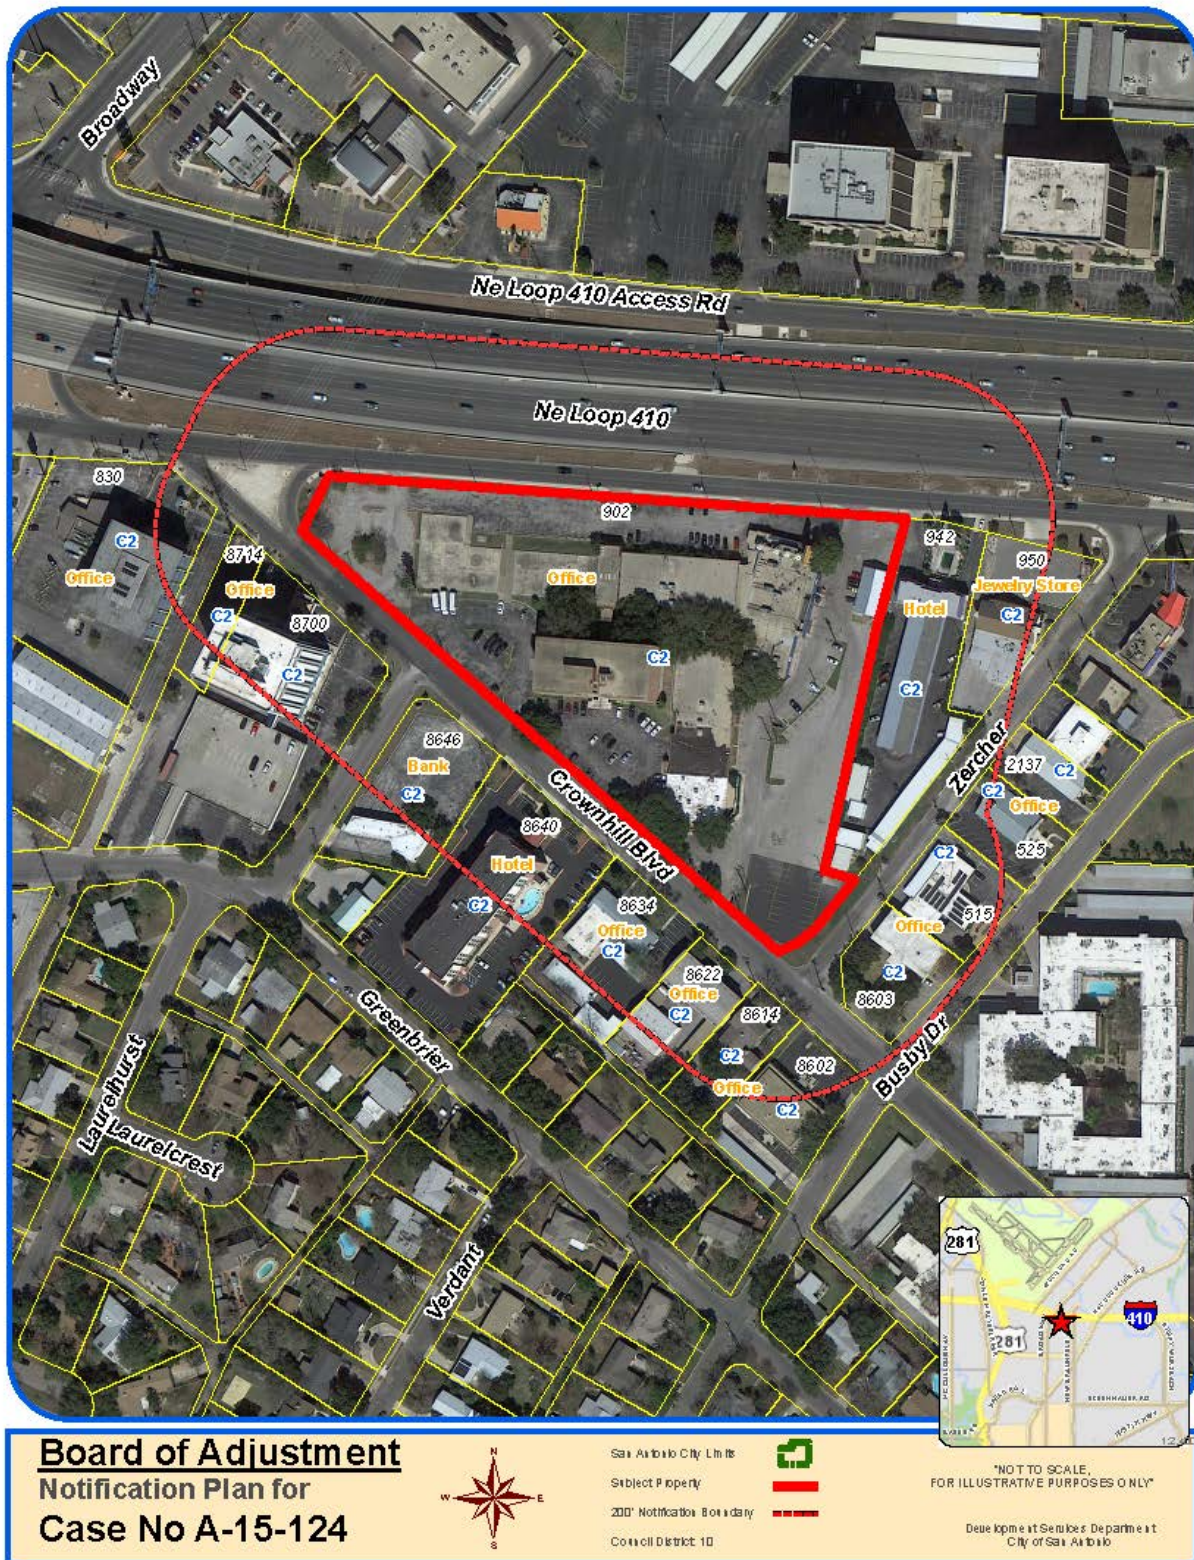

Attachment 2
Plot Plan



Board of Adjustment
Plot Plan for
Case No A-15-124



"NOT TO SCALE,
FOR ILLUSTRATIVE PURPOSES ONLY"
Council District: 10

902 NE Loop 410

Development Services Department
City of San Antonio

Attachment 2
Plot Plan (continued)



Board of Adjustment
Plot Plan for
Case No A-15-124




"NOT TO SCALE,
FOR ILLUSTRATIVE PURPOSES ONLY"
Council District: 10

902 NE Loop 410

Development Services Department
City of San Antonio

Attachment 3 Applicant's Site Plan

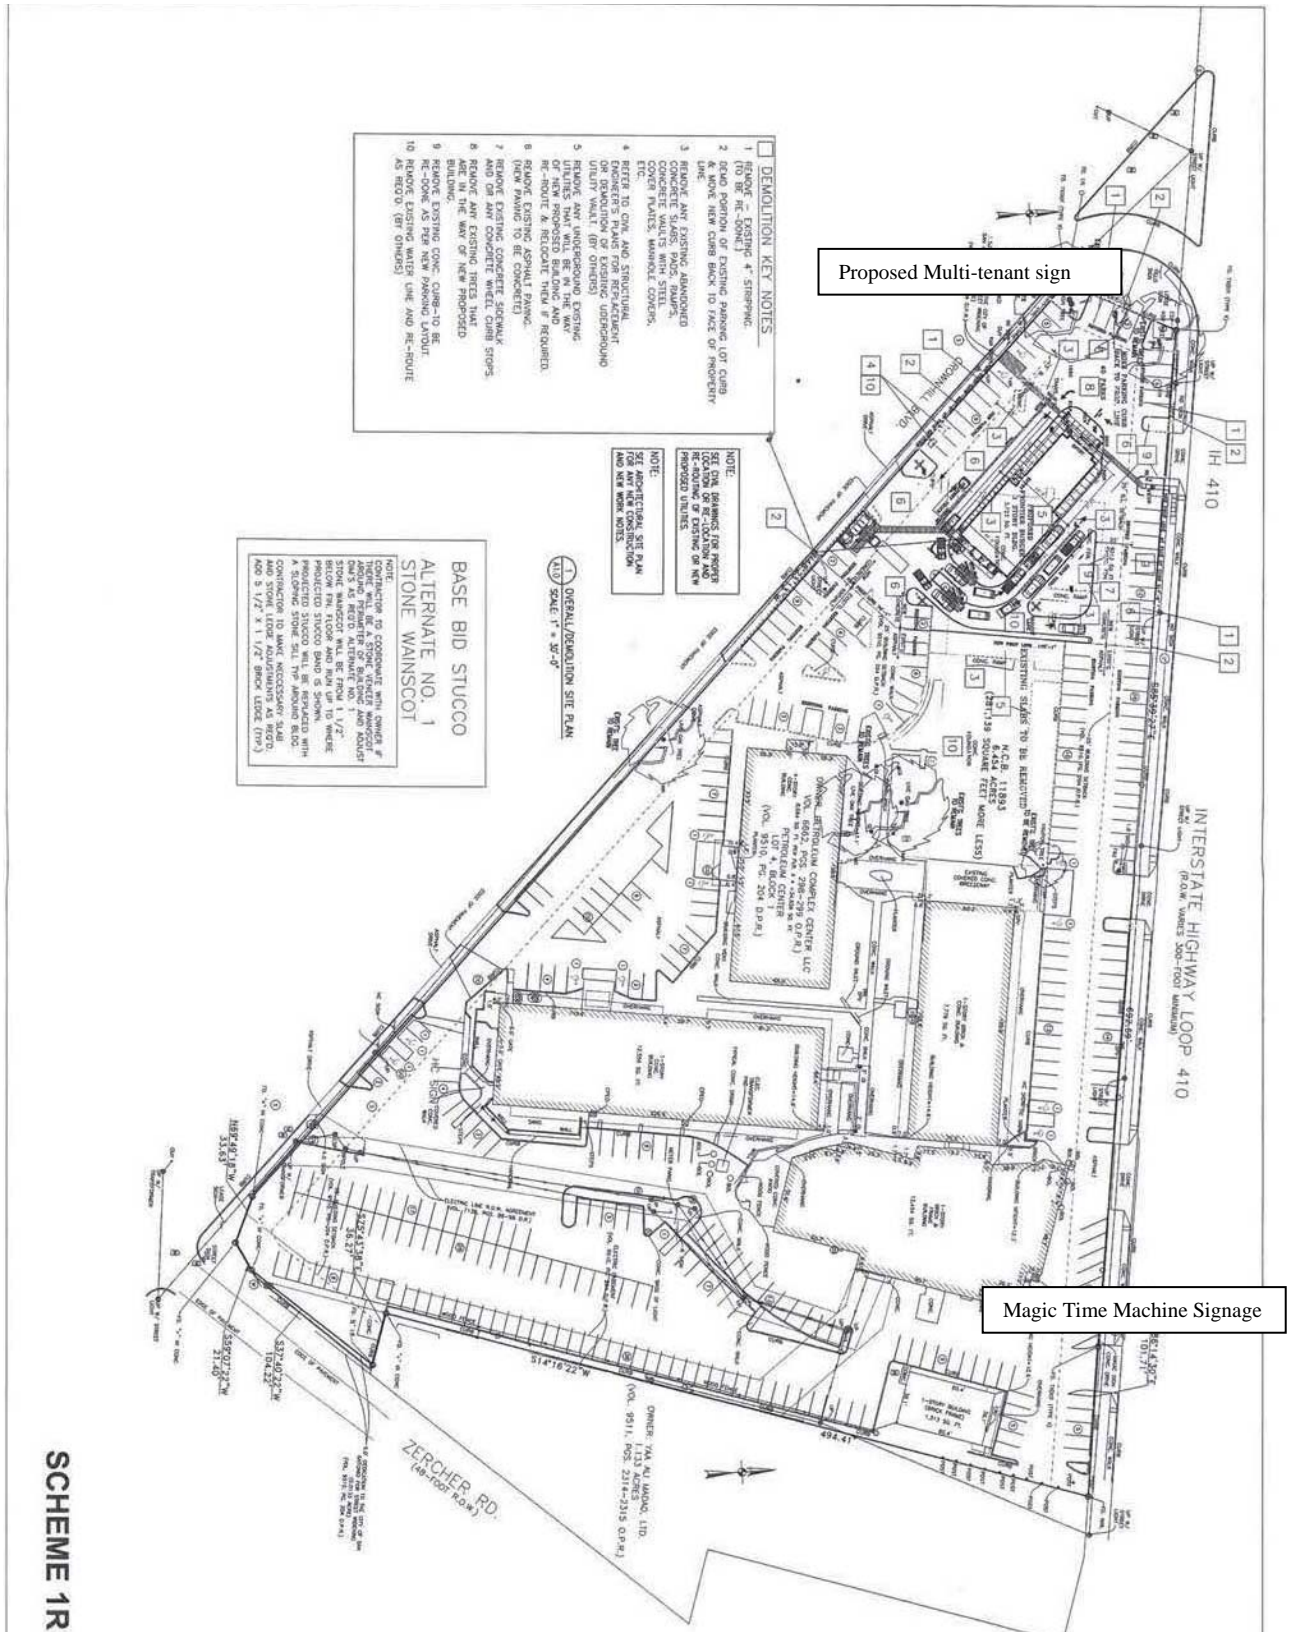

Attachment 4 – Photos
Magic Time Machine – Subject Property



Proposed new sign location



The entrance to the office building in the rear



The courtyard

