


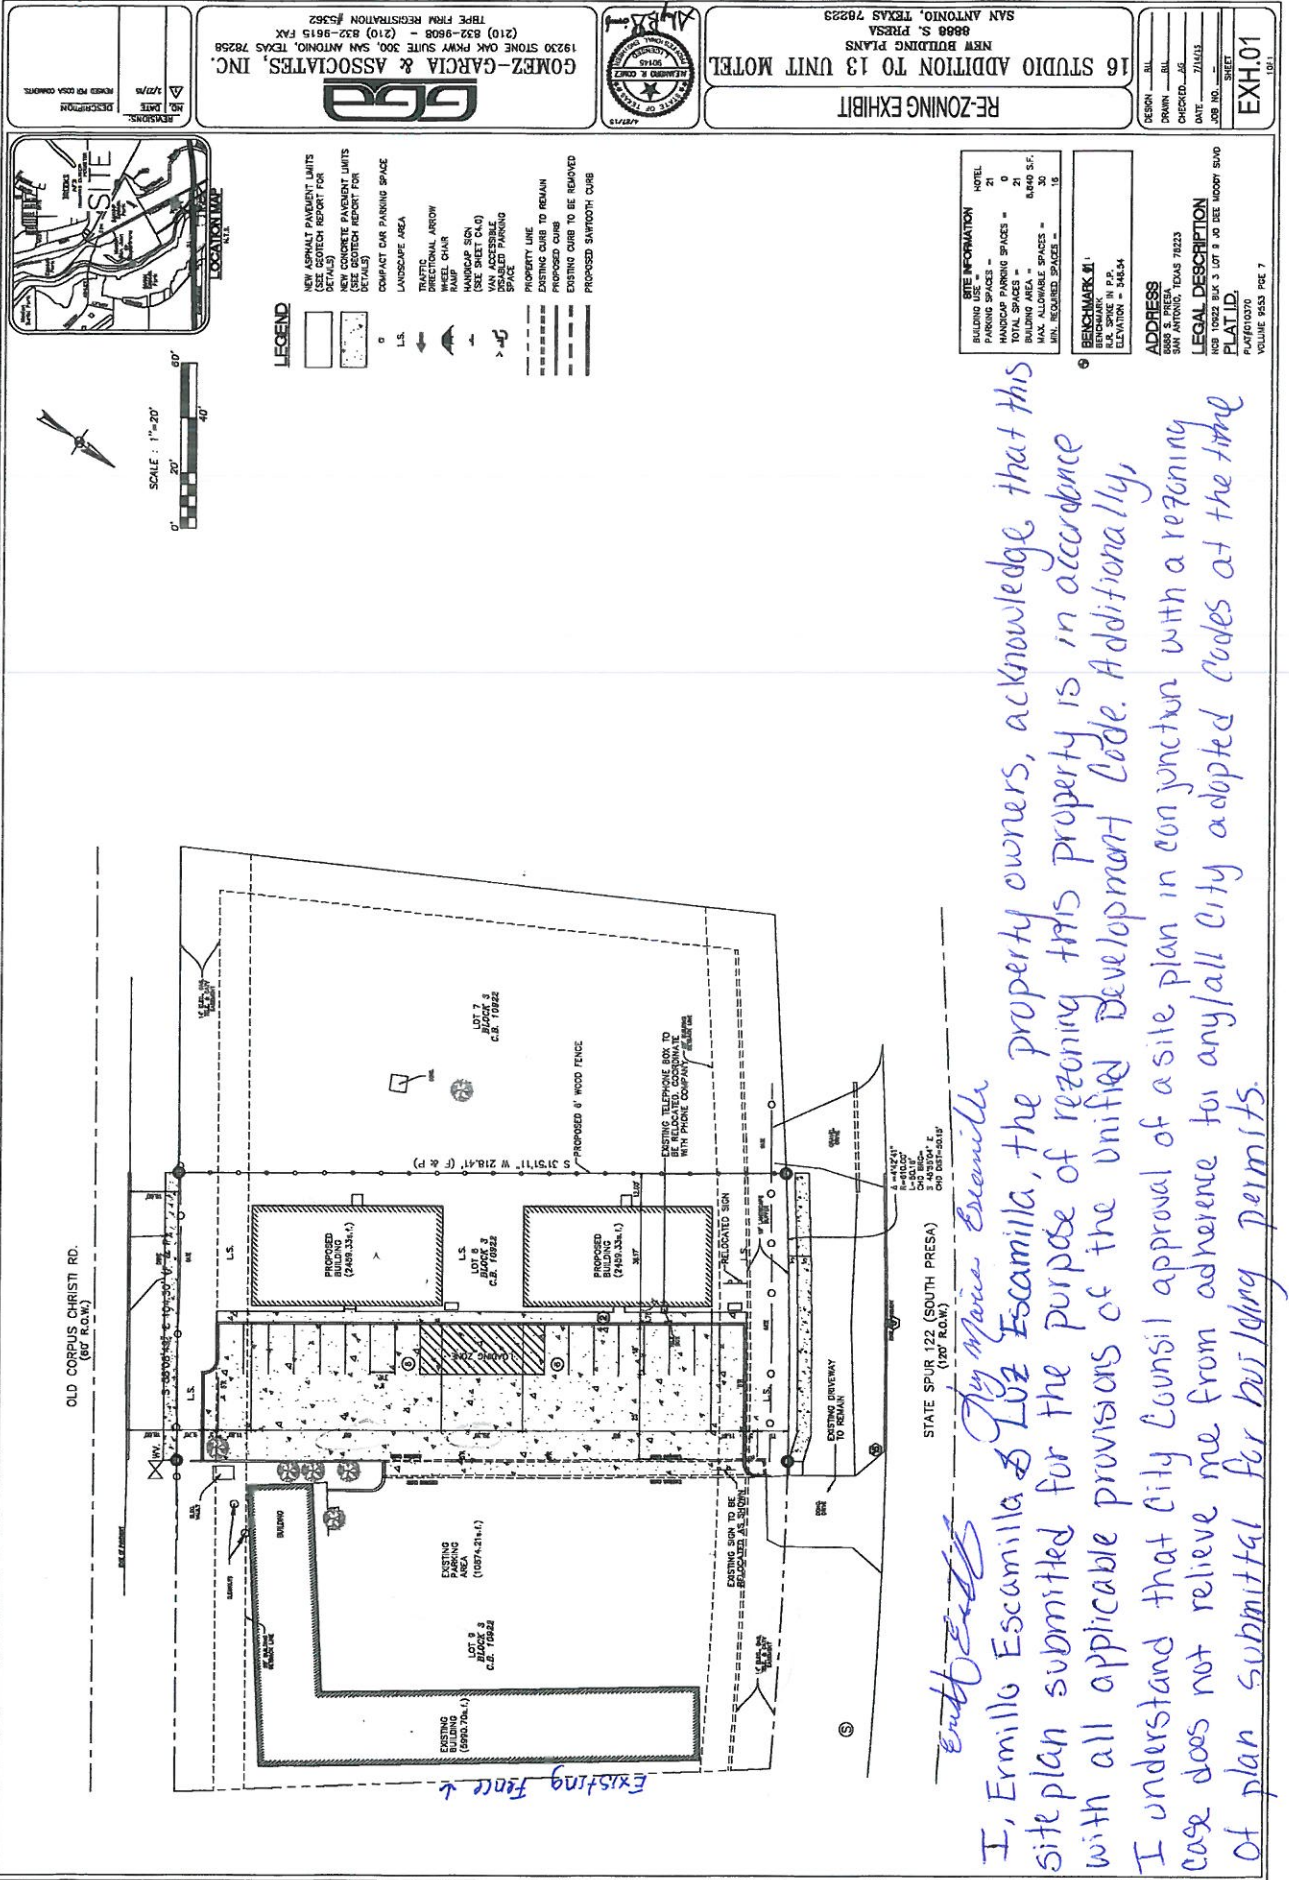

16 STUDIO ADDITION TO 13 UNIT MOTEL
 RE-ZONING EXHIBIT
 NEW BUILDING PLANS
 6888 S. PRESA
 SAN ANTONIO, TEXAS 78223

EXH.01
 SHEET
 JOB NO. 21013
 DATE 7/15/13
 CHECKED JG
 DESIGNER
 DRAWN
 BILL
 ADDRESS
 6888 S. PRESA
 SAN ANTONIO, TEXAS 78223
 LEGAL DESCRIPTION
 N85°10'02" E 1/4 3 LOT 3 JO SEE AC007 S40
 PLAT ID.
 PLAT 010370
 VOLUME 955 PGE 7

I, Ermillo Escamilla & Luz Escamilla, the property owners, acknowledge that this site plan submitted for the purpose of rezoning this property is in accordance with all applicable provisions of the Unified Development Code. Additionally, I understand that City Council approval of a site plan in conjunction with a rezoning case does not relieve me from adherence to any/all City adopted codes at the time of plan submittal for building permits.