




Attachment 1 Notification Plan

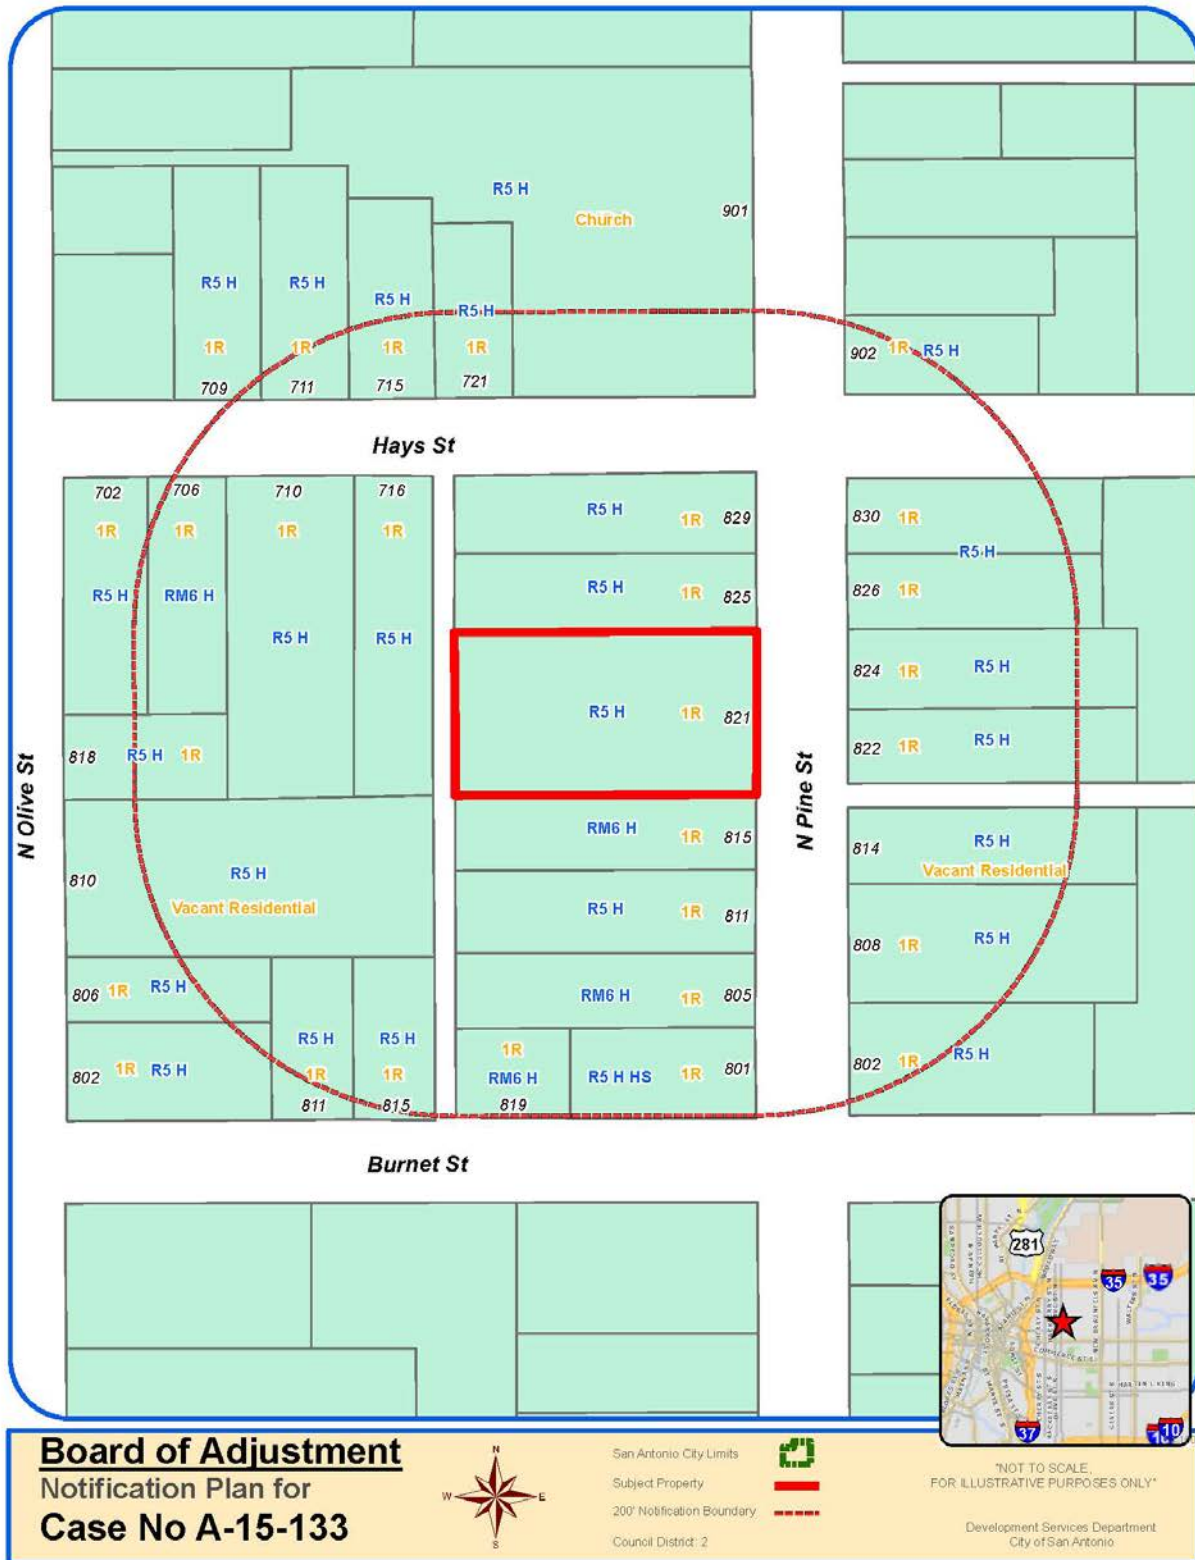

Attachment 1 **Notification Plan (continued)**

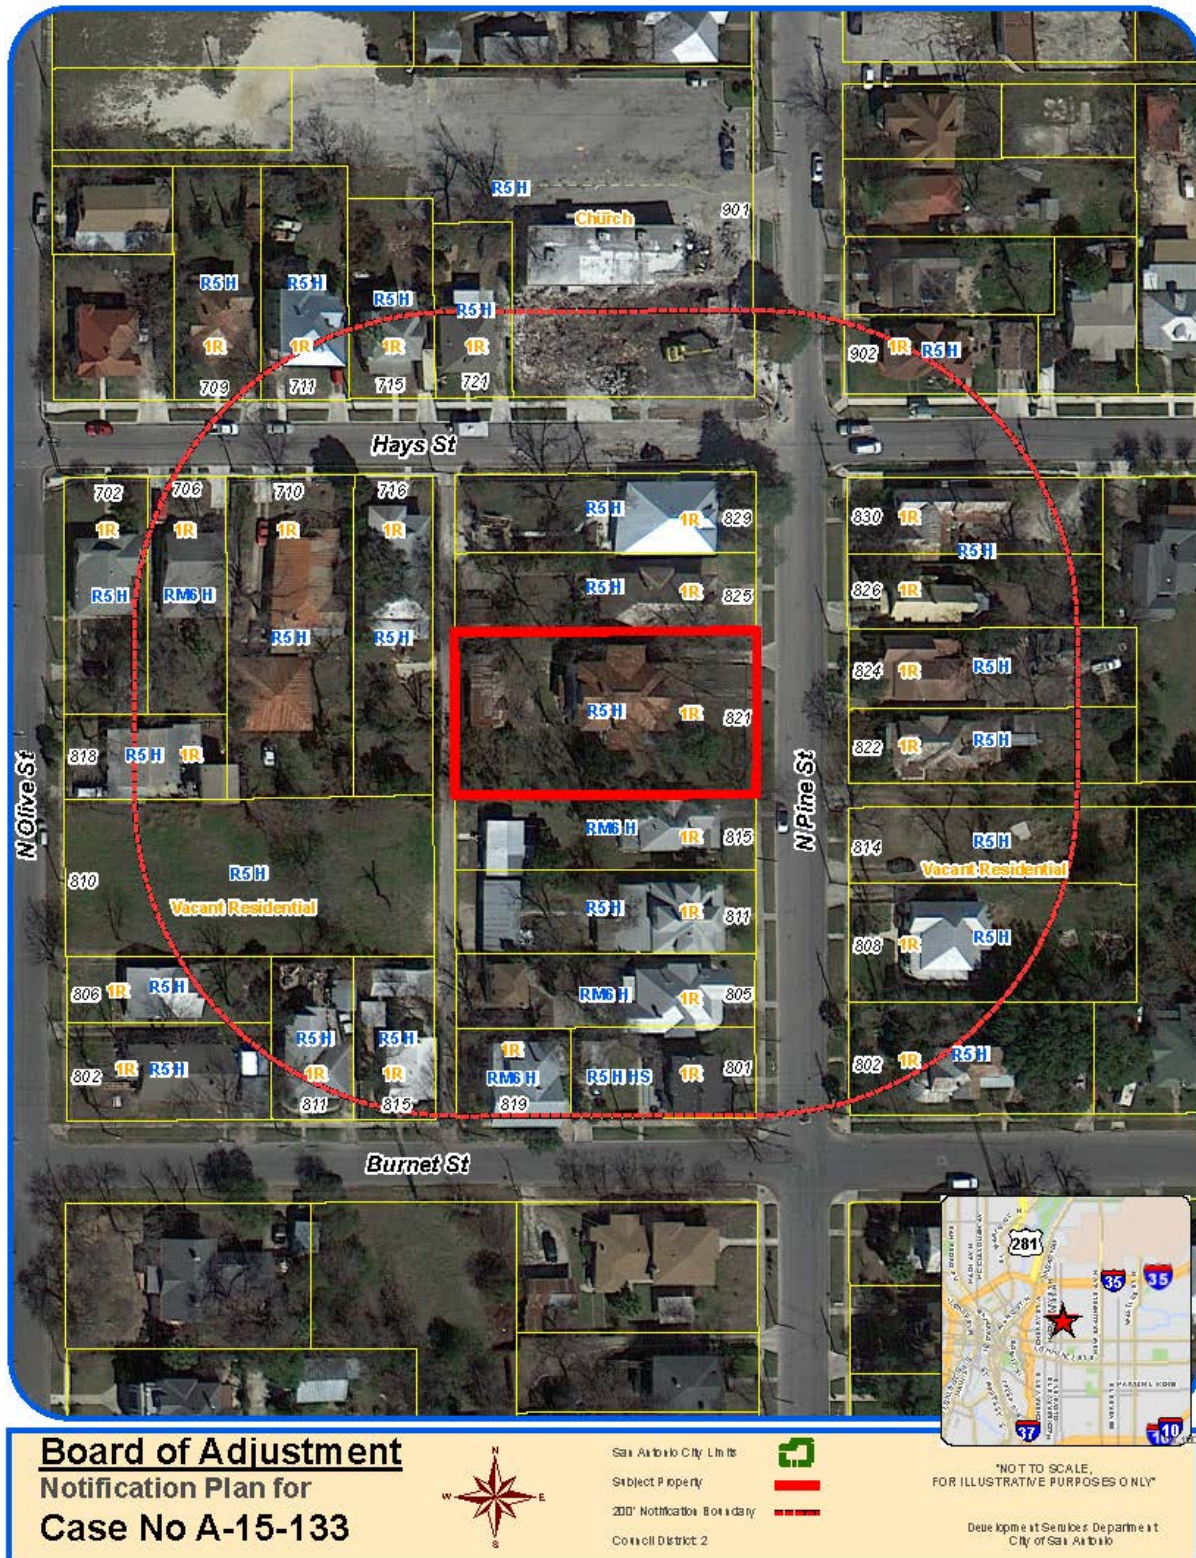

Attachment 2
Plot Plan

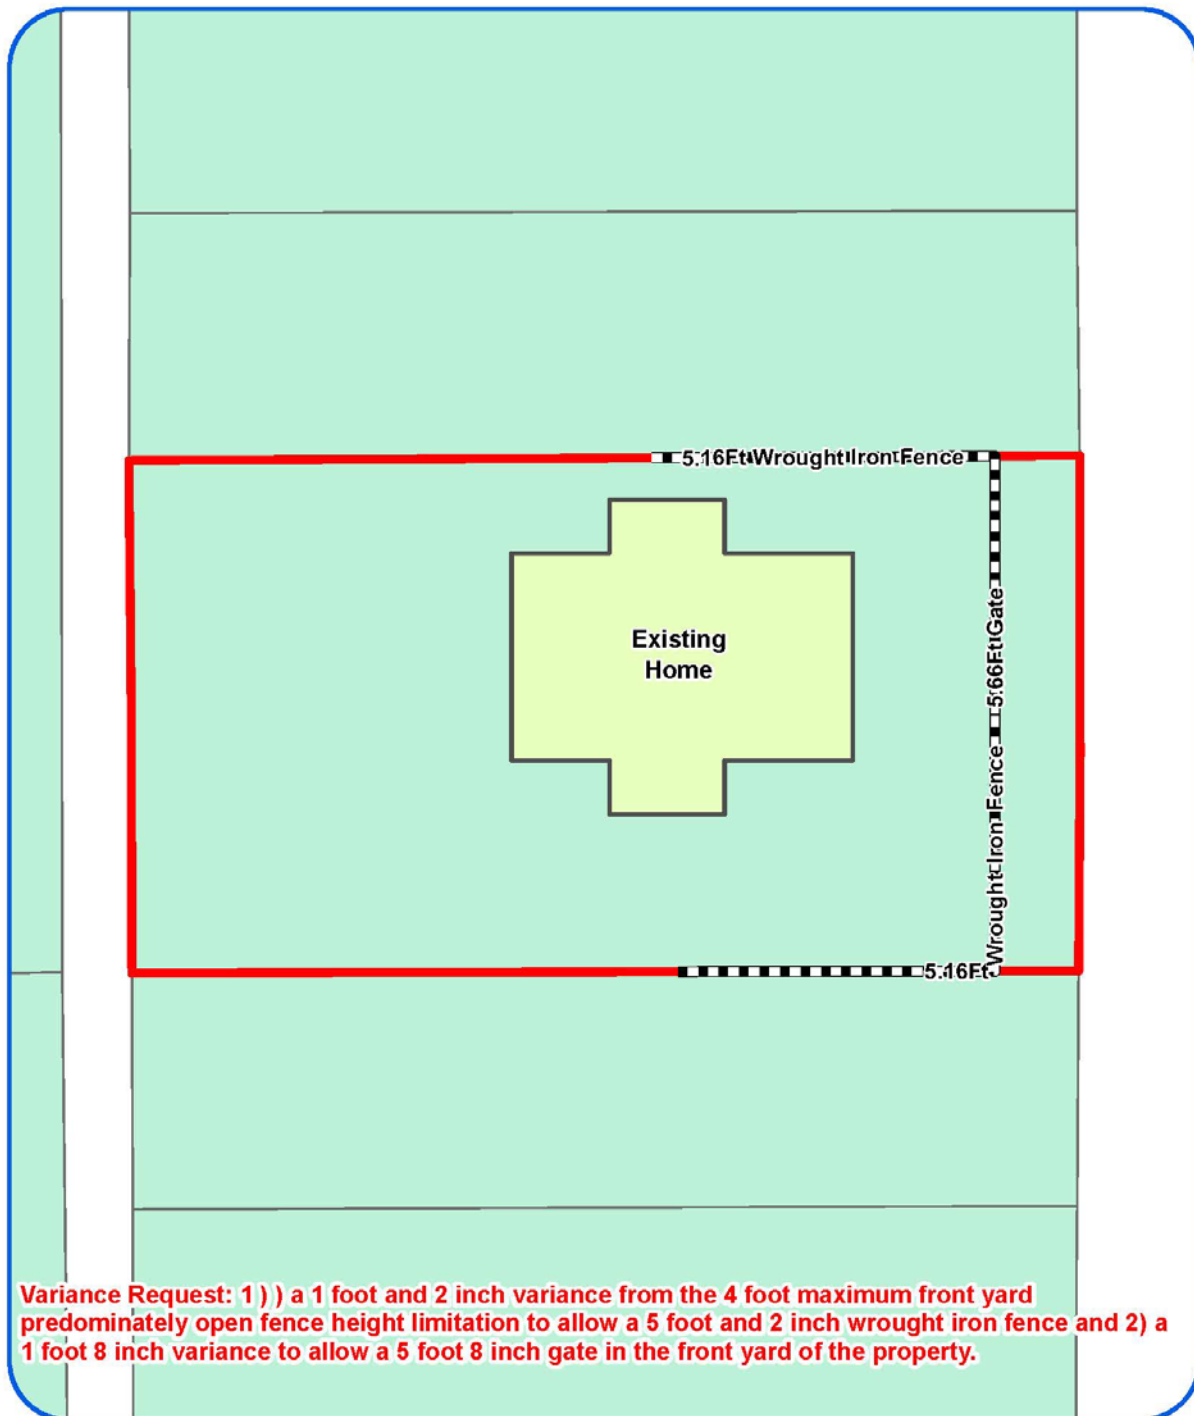

Board of Adjustment
Plot Plan for
Case No A-15-133



"NOT TO SCALE.
FOR ILLUSTRATIVE PURPOSES ONLY"
Council District: 2

821 N Pine

Development Services Department
City of San Antonio

Attachment 2
Plot Plan (continued)



Board of Adjustment
Plot Plan for
Case No A-15-133




"NOT TO SCALE,
FOR ILLUSTRATIVE PURPOSES ONLY"
Council District: 2

821 N Pine

Development Services Department
City of San Antonio

Attachment 3 Applicant's Site Plan

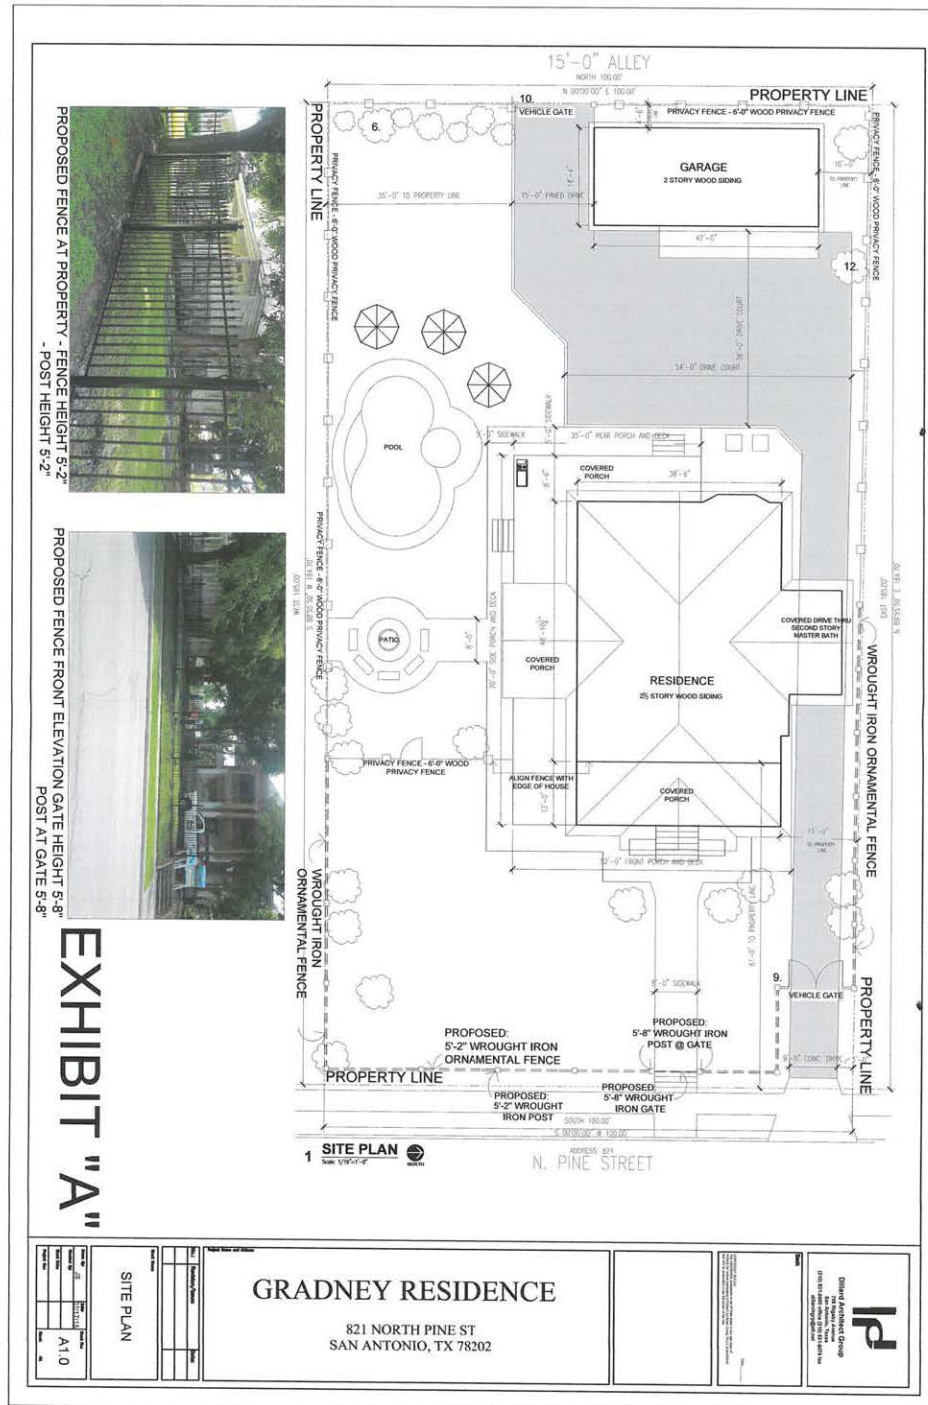

Attachment 4 – Photos

821 N Pine – Subject Property



Five foot two inch front yard fence



Old Fence at Subject Property



Home in neighborhood with similar fence



Home in neighborhood with similar fence

