



# Attachment 1 Notification Plan

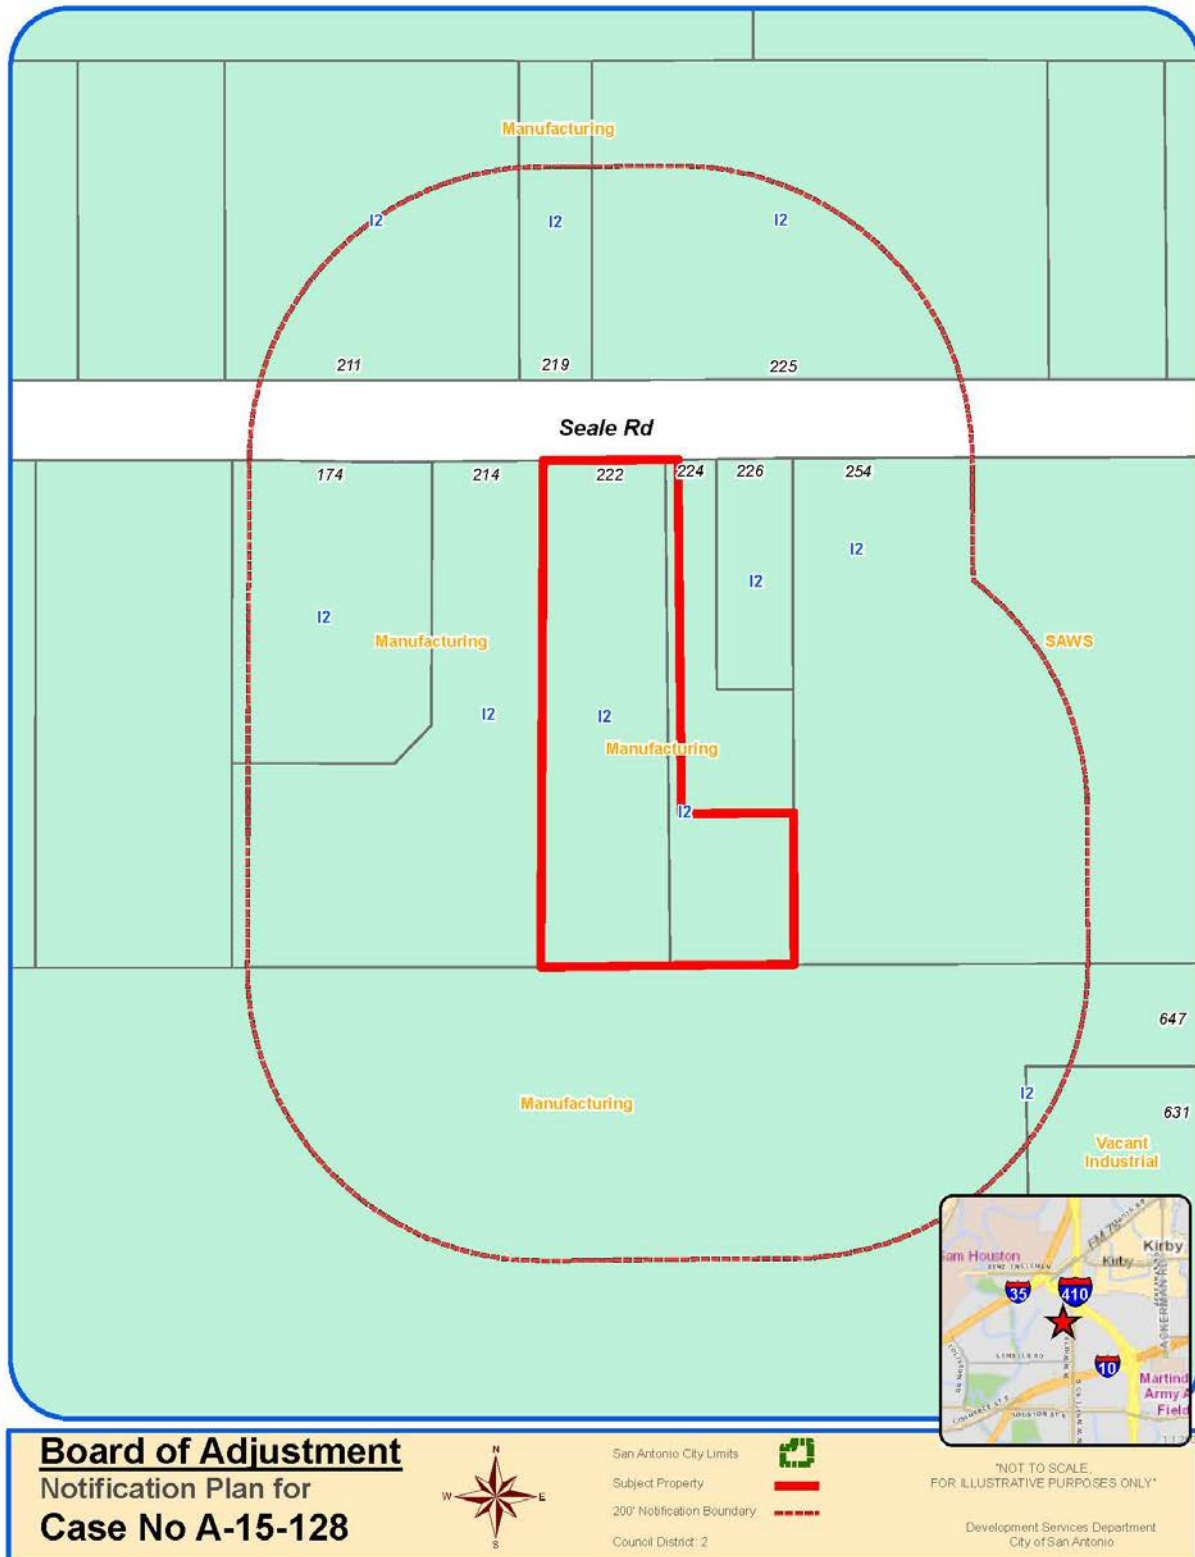

# Attachment 1 Notification Plan (continued)

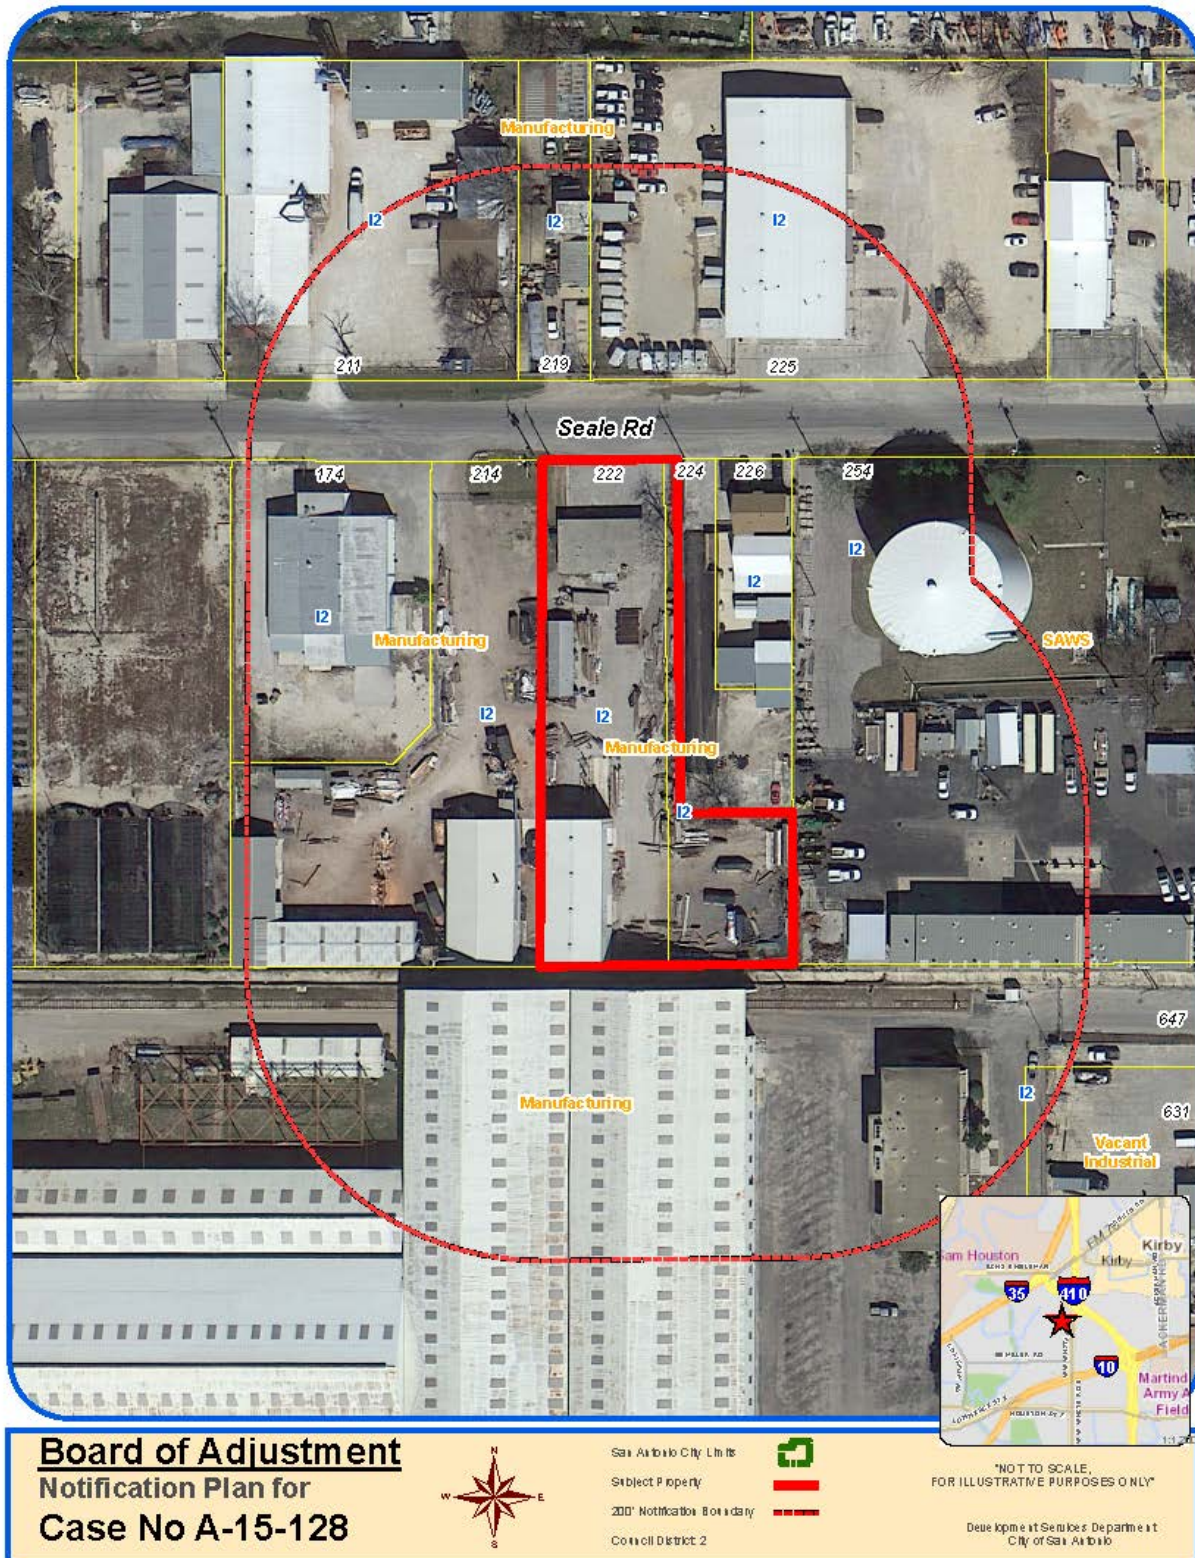

**SEALE RD**

93Ft


Variance Request: 1 ) a seven foot variance from the 100 foot wide minimum I-2 lot width to allow an "I-2" zoned lot to be 93 feet wide.

222 Seale Rd

Development Services Department  
City of San Antonio



Attachment 2  
Plot Plan (continued)

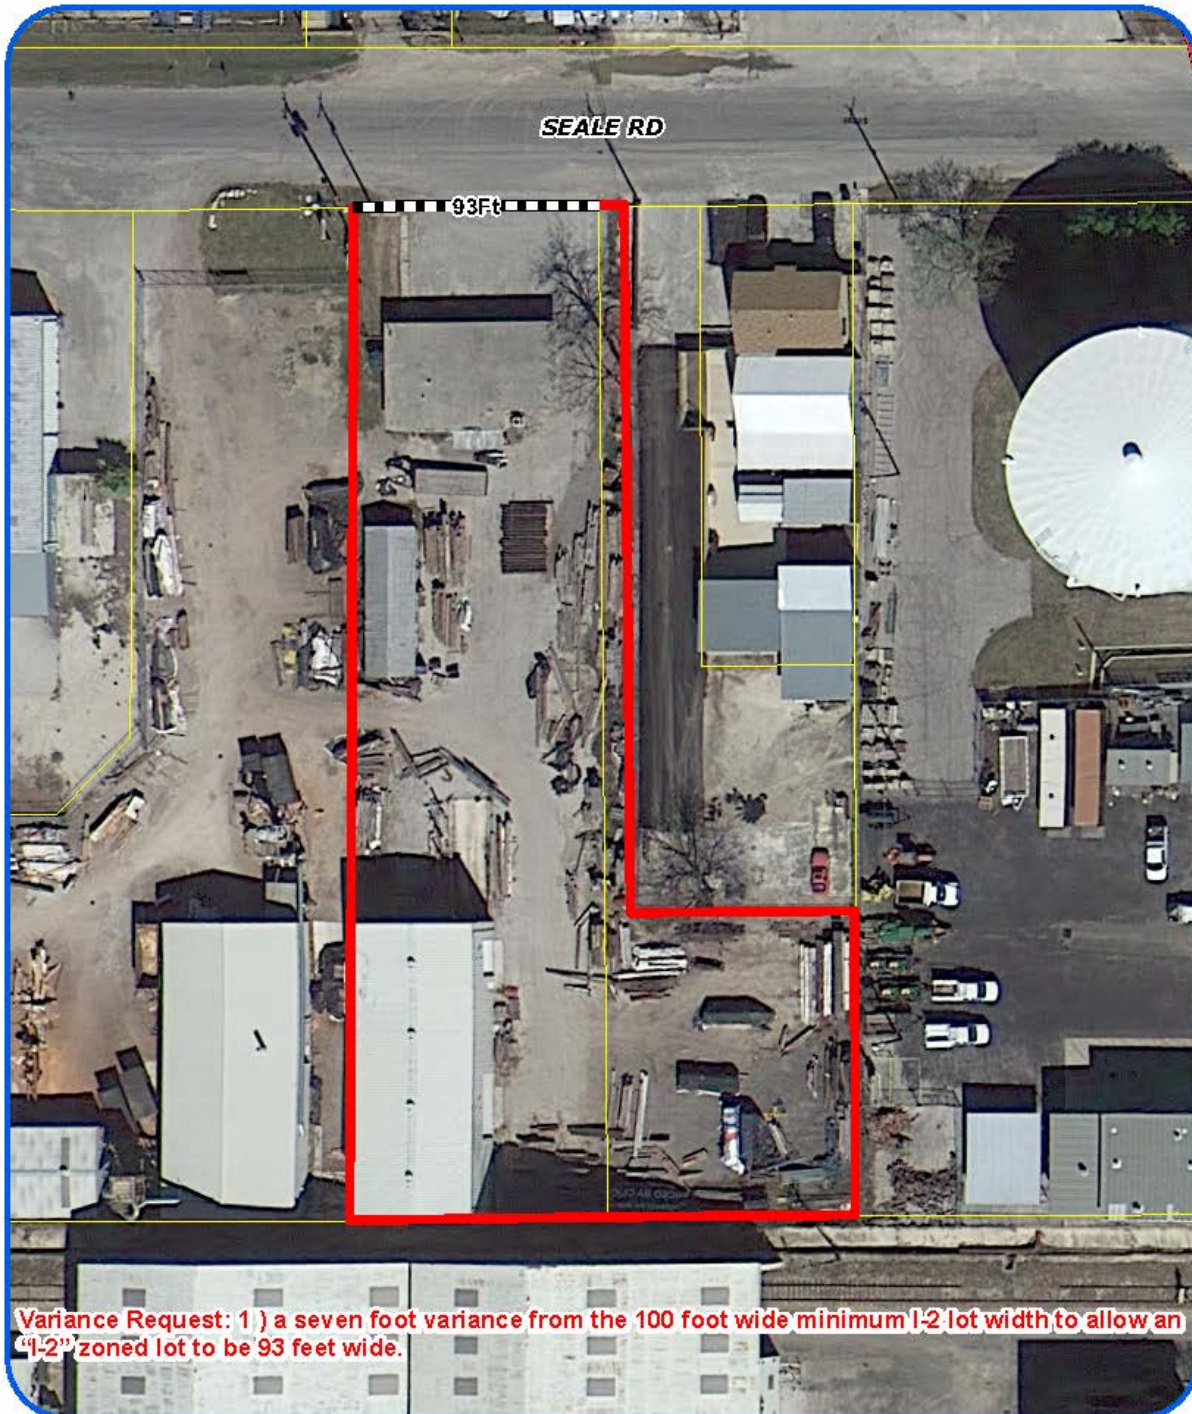

**Board of Adjustment**  
Plot Plan for  
Case No A-15-128




"NOT TO SCALE,  
FOR ILLUSTRATIVE PURPOSES ONLY"  
Council District: 2

222 Seale Rd

Department Services Department  
City of San Antonio

**Attachment 3**  
**Applicant's Site Plan**

ARCHDALE PROPERTIES  
222 SEALE RD.  
SAN ANTONIO TX 78232.

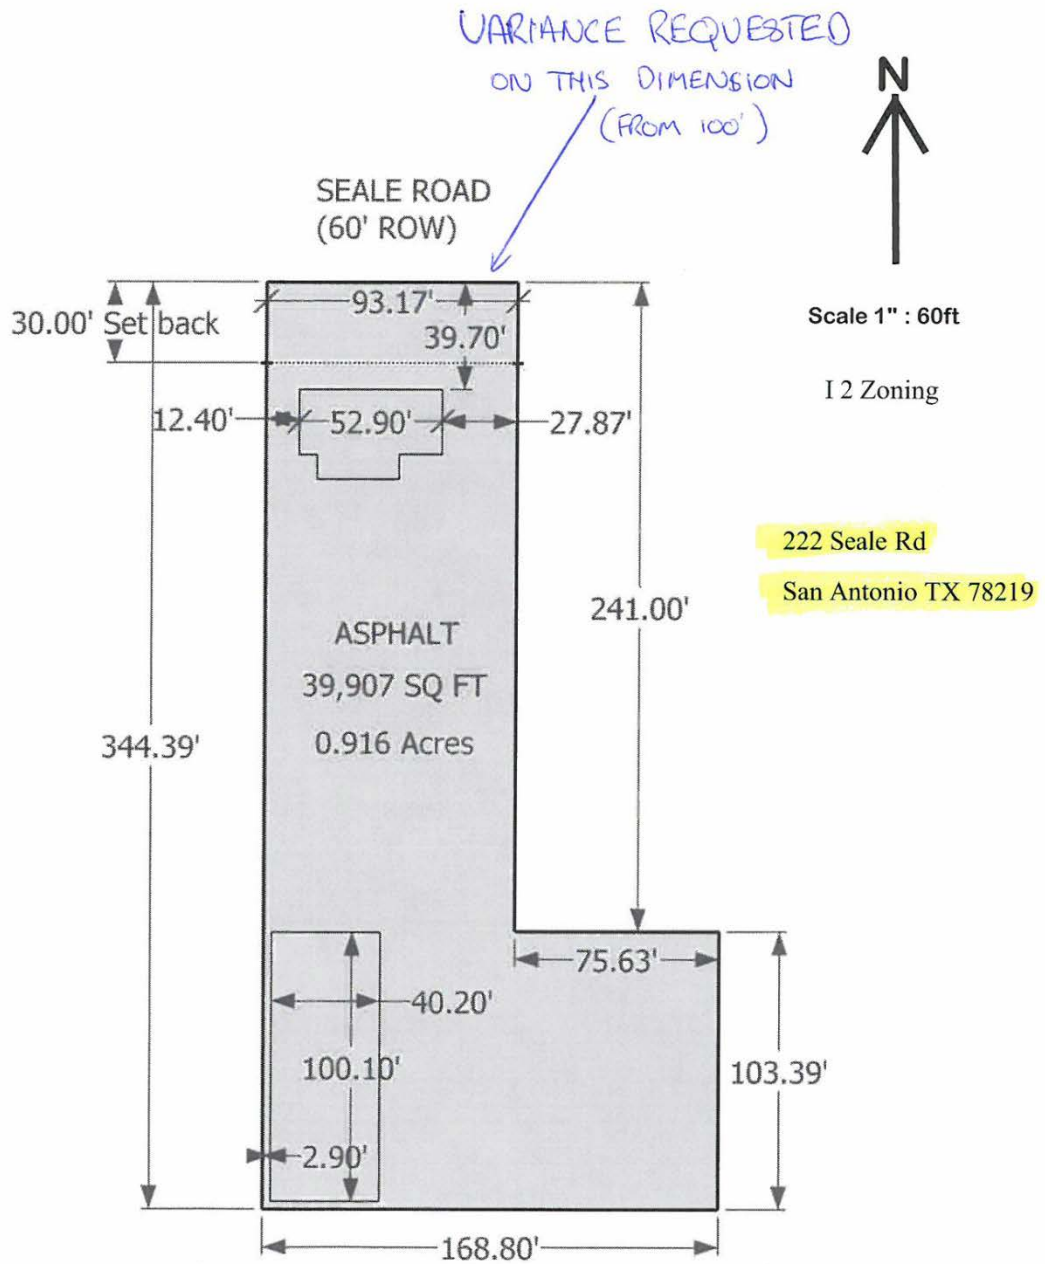



## Attachment 4 – Photos

### 1005 West Russell Place – Subject Property



### Subject property





93 foot lot width  
(red line denotes approximately 93 feet)

