



Attachment 1 Notification Plan

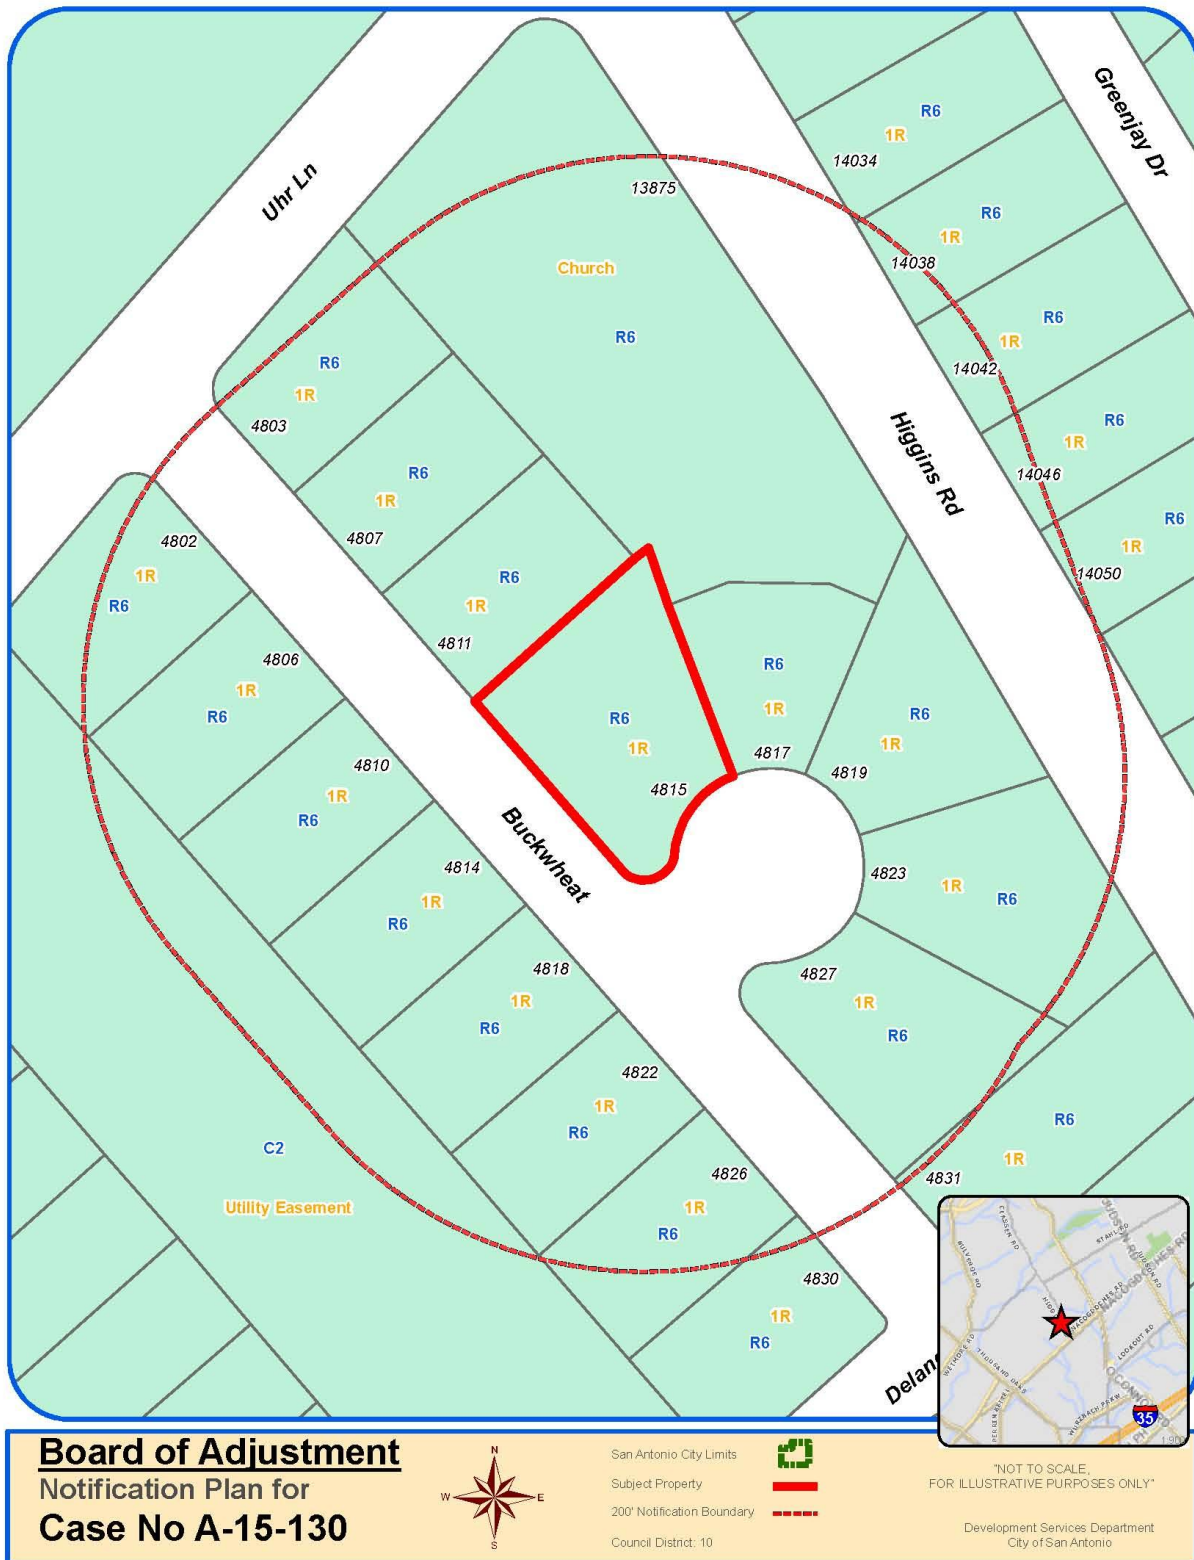

Attachment 1
Notification Plan (continued)

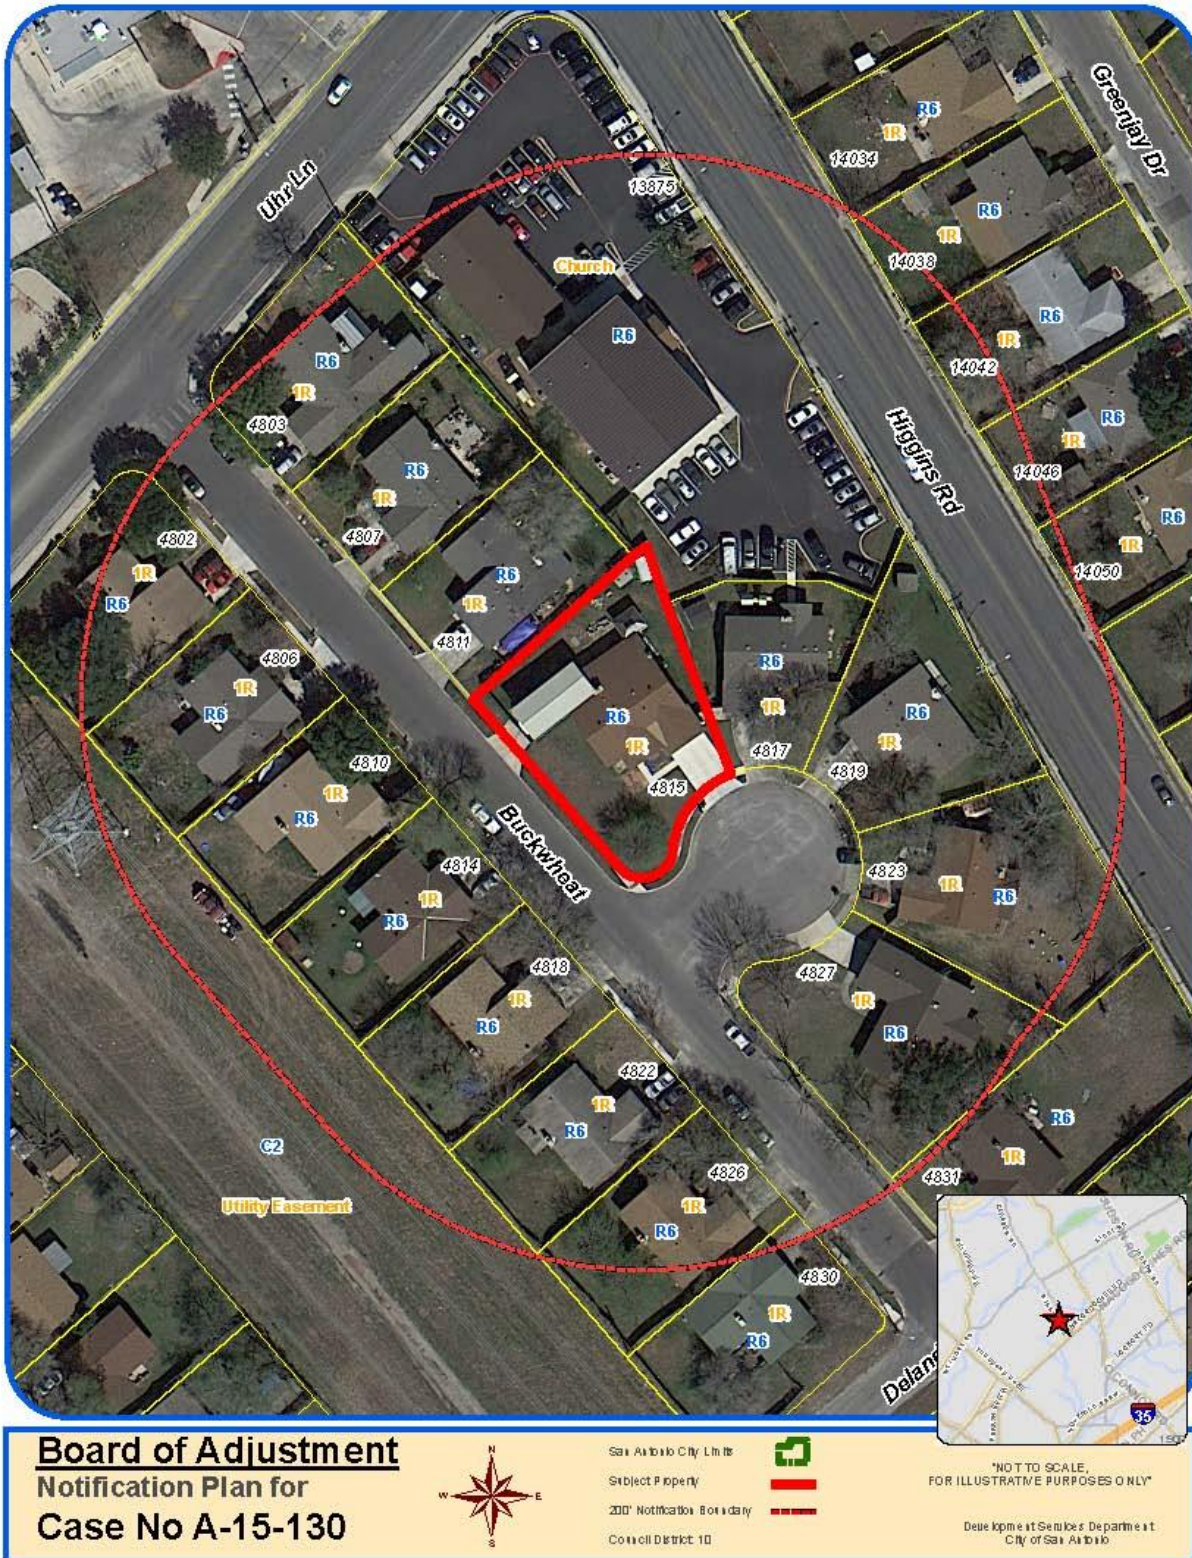

**Attachment 2
Plot Plan**



Board of Adjustment
Plot Plan for
Case No A-15-130



"NOT TO SCALE,
FOR ILLUSTRATIVE PURPOSES ONLY"
Council District: 10

4815 Buckwheat ^{1/300}

Development Services Department
City of San Antonio

Attachment 2
Plot Plan (continued)



Variance Request: 1) a five foot variance from the ten foot reverse corner lot setback and 2) a 15 foot variance from the 20 foot setback for a garage 5 feet from the property line.

Board of Adjustment
Plot Plan for
Case No A-15-130




"NOT TO SCALE,
FOR ILLUSTRATIVE PURPOSES ONLY"
Council District: 10

4815 Buckwheat

Development Services Department
City of San Antonio

Attachment 3

Applicant's Site Plan

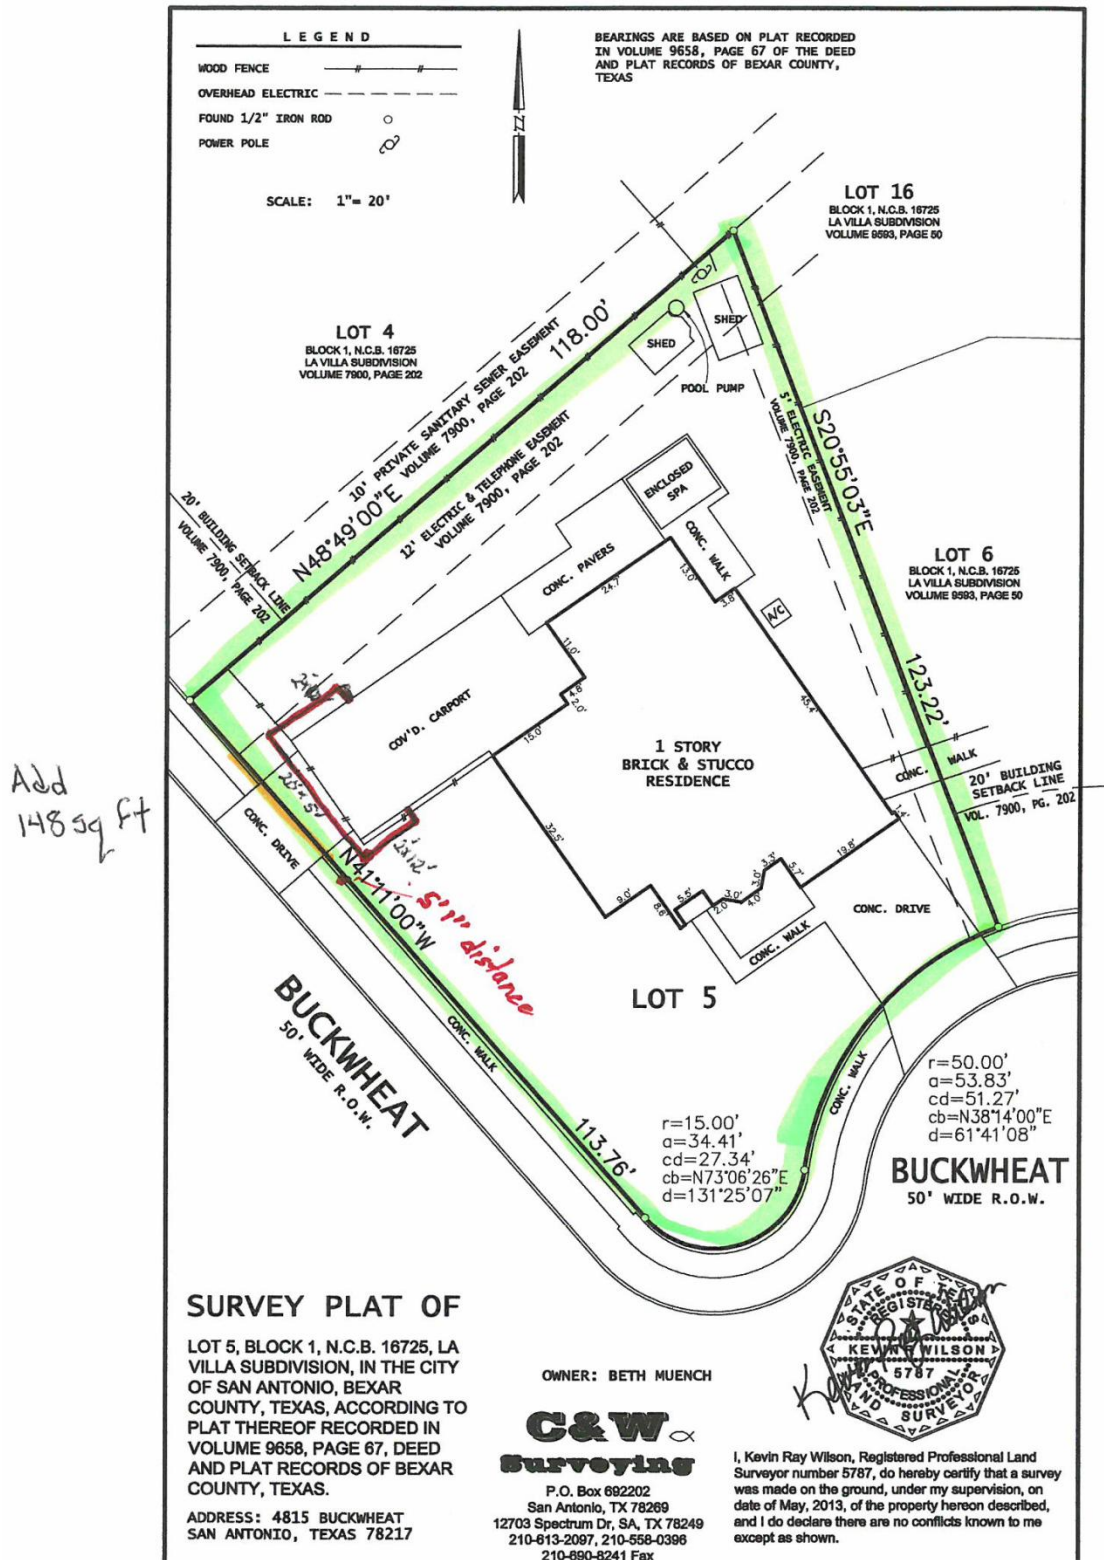

Attachment 4 – Photos
Subject Property – 4815 Buckwheat Street



View when entering neighborhood from Uhr Lane



Garage



Streetscape



View of garage from court

