


Attachment 1 Notification Plan

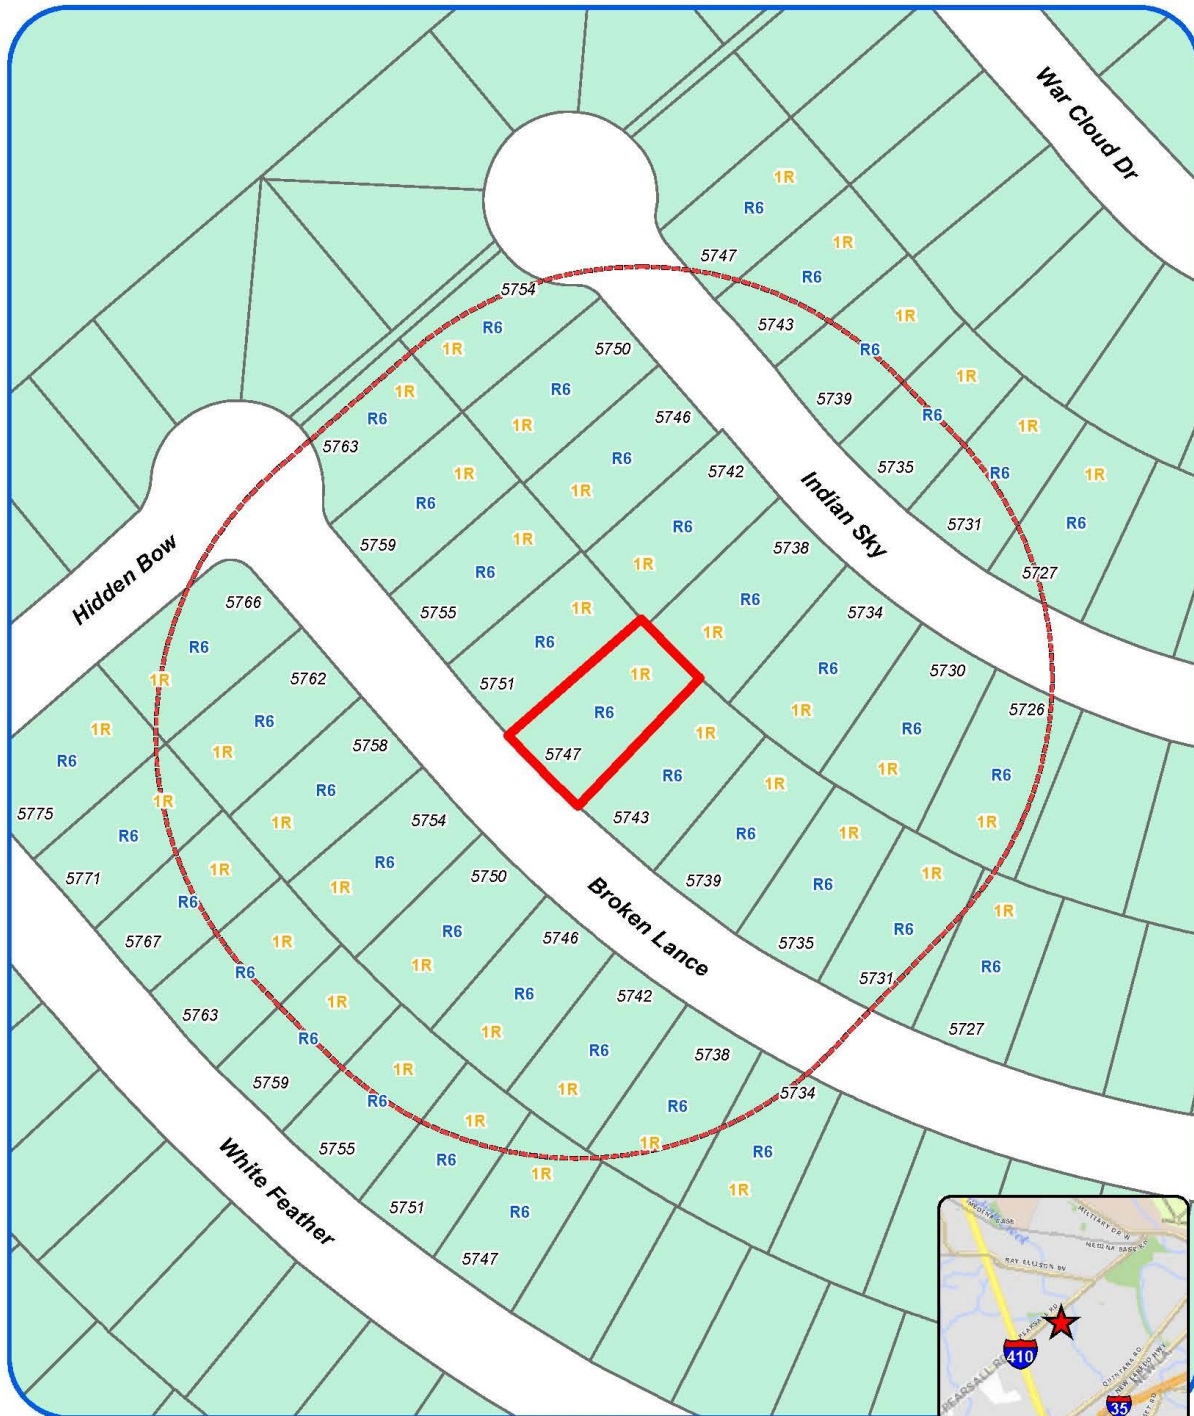

Board of Adjustment Notification Plan for Case No A-15-145



San Antonio City Limits
Subject Property
200' Notification Boundary
Council District: 4



"NOT TO SCALE,
FOR ILLUSTRATIVE PURPOSES ONLY"

Development Services Department
City of San Antonio

Attachment 1
Notification Plan (continued)



**Attachment 2
Plot Plan**



Board of Adjustment
Plot Plan for
Case No A-15-145




"NOT TO SCALE,
FOR ILLUSTRATIVE PURPOSES ONLY"
Council District: 4

5747 Broken Lance 1/300

Development Services Department
City of San Antonio

Attachment 2
Plot Plan (continued)

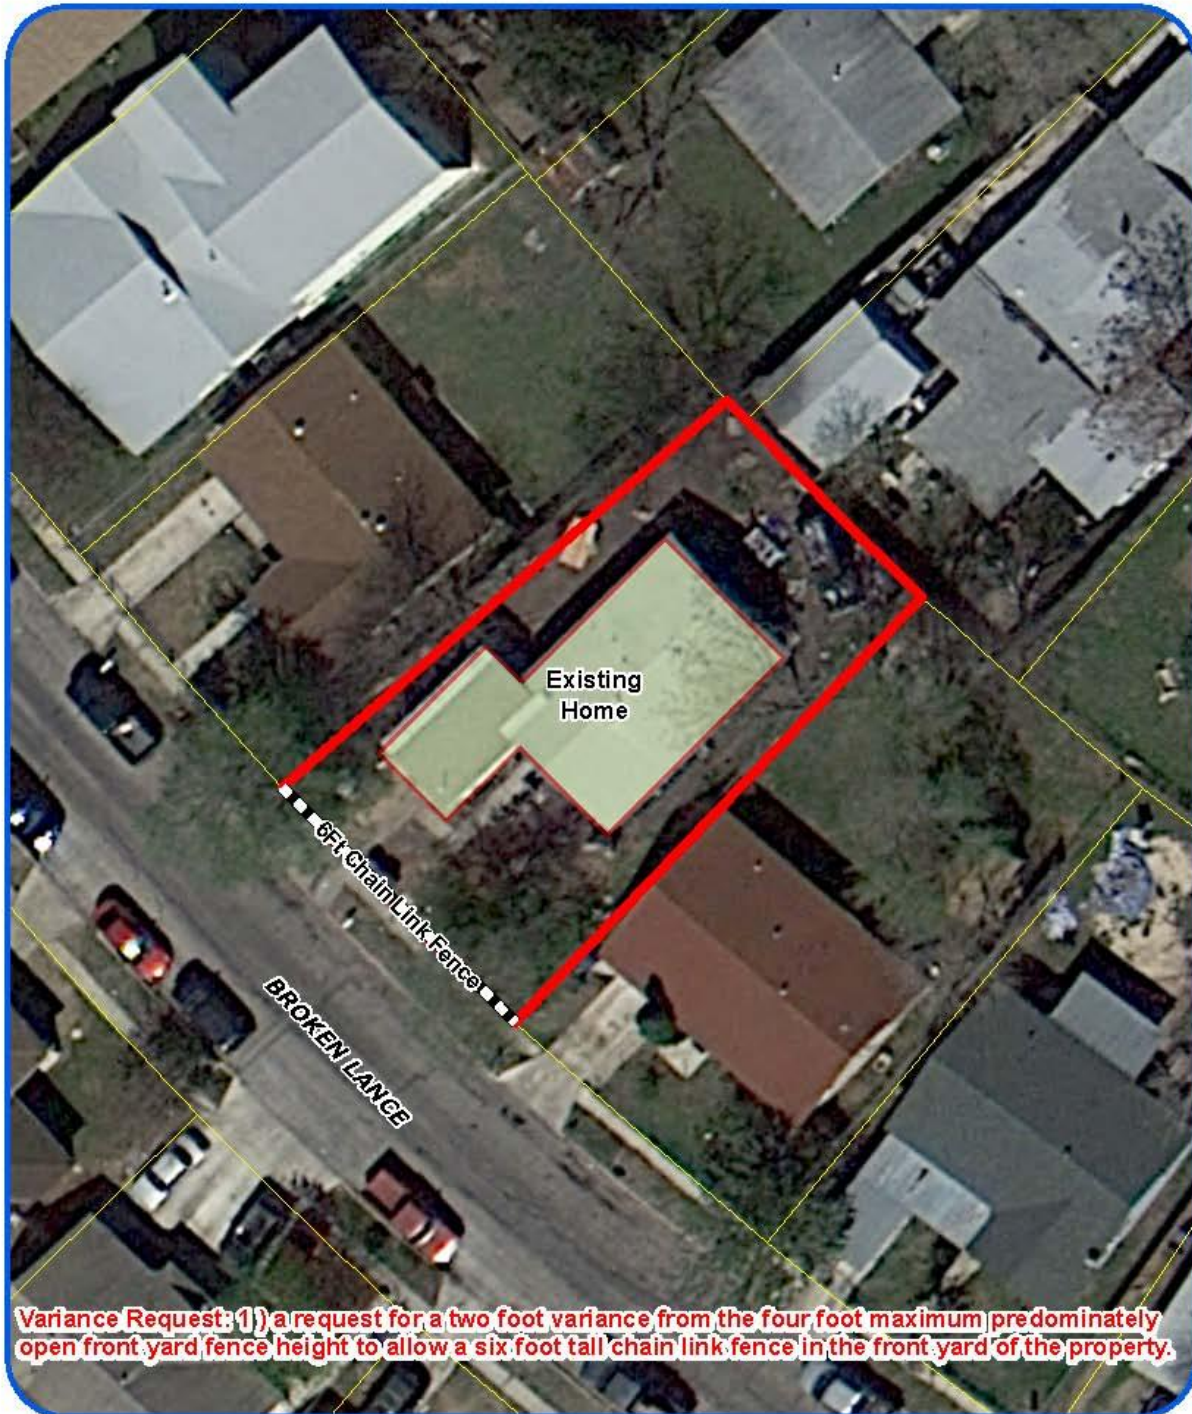

Board of Adjustment
Plot Plan for
Case No A-15-145



"NOT TO SCALE,
FOR ILLUSTRATIVE PURPOSES ONLY"
Council District: 4

5747 Broken Lance

Development Services Department
City of San Antonio


**Attachment 3
Applicant's Site Plan**

House
Driveway
Garage
Fence

PLOT PLAN

FOR
BLDG PERMITS

Address 5747 Brokenance Lot 56 Block 2 NCB 15972

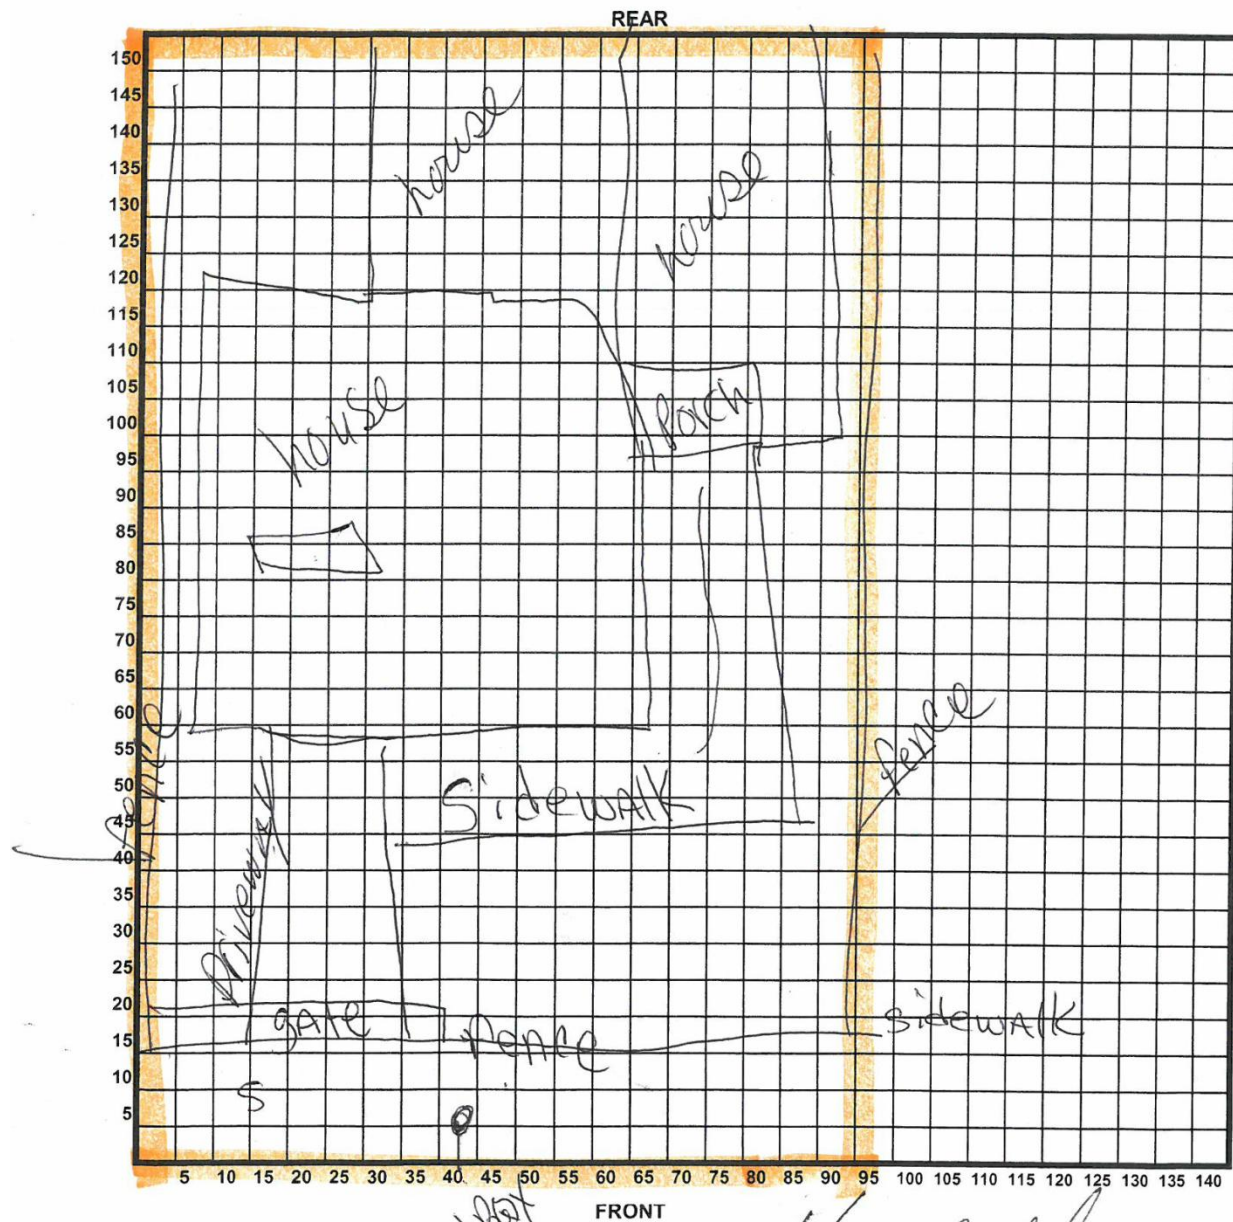

08-21-15
Date

mail box

Nancy L. Lahan
Signature of Applicant

Attachment 4 – Photos
Subject Property



Six foot tall fence along property line



Fence proposed along perimeter of front yard

