



Attachment 1 Notification Plan



Attachment 1 Notification Plan (continued)

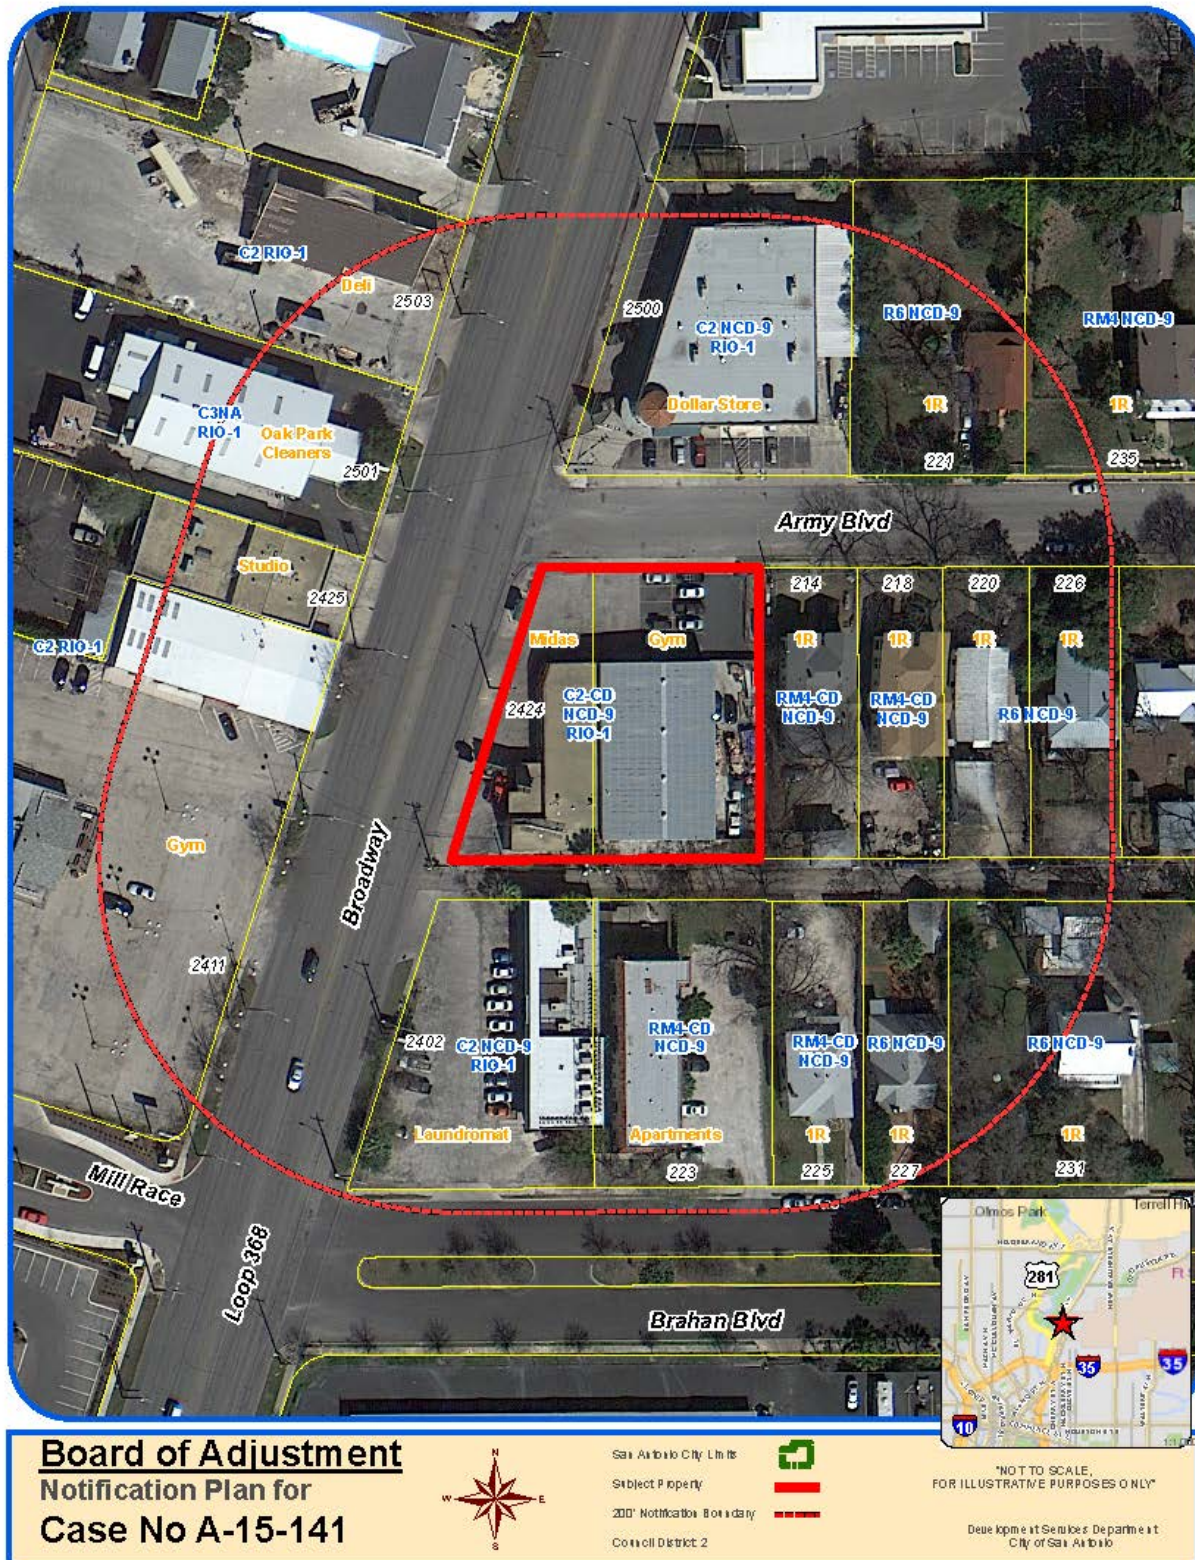

Attachment 2
Plot Plan

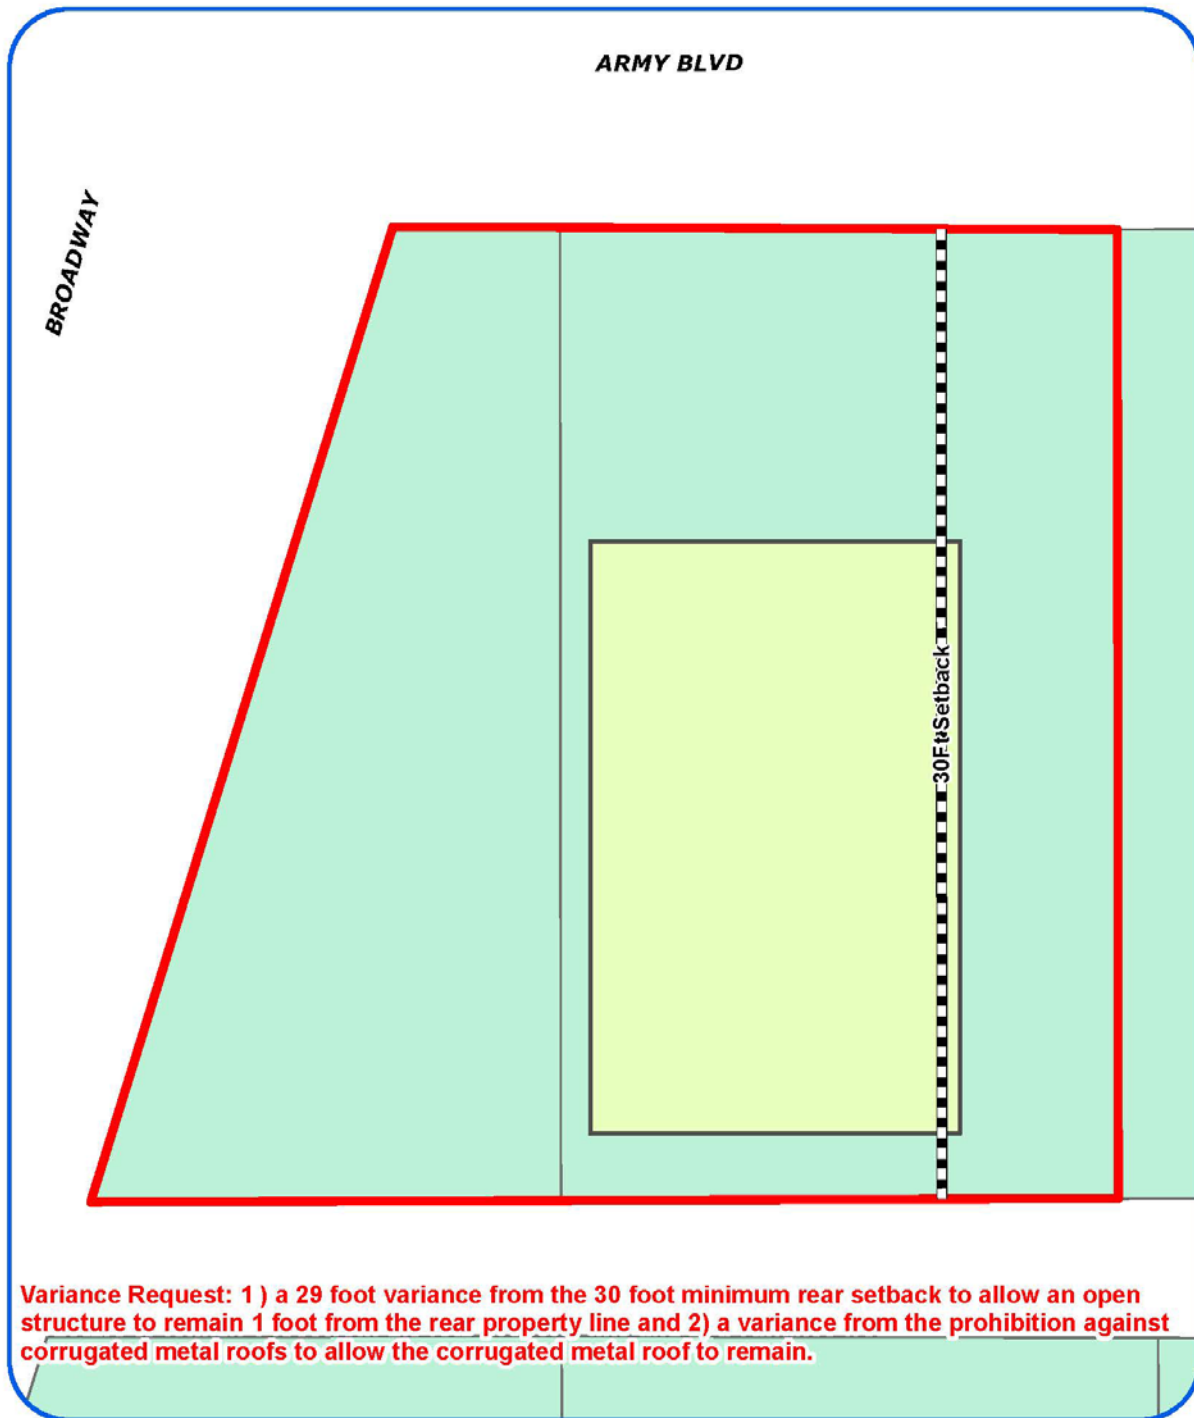

Board of Adjustment
Plot Plan for
Case No A-15-141



"NOT TO SCALE.
FOR ILLUSTRATIVE PURPOSES ONLY"
Council District: 2

2424 Broadway

Development Services Department
City of San Antonio

Attachment 2
Plot Plan (continued)



Board of Adjustment
Plot Plan for
Case No A-15-141




"NOT TO SCALE,
FOR ILLUSTRATIVE PURPOSES ONLY"
Council District: 2

2424 Broadway

Department Services Department
City of San Antonio

Attachment 3 Applicant's Site Plan

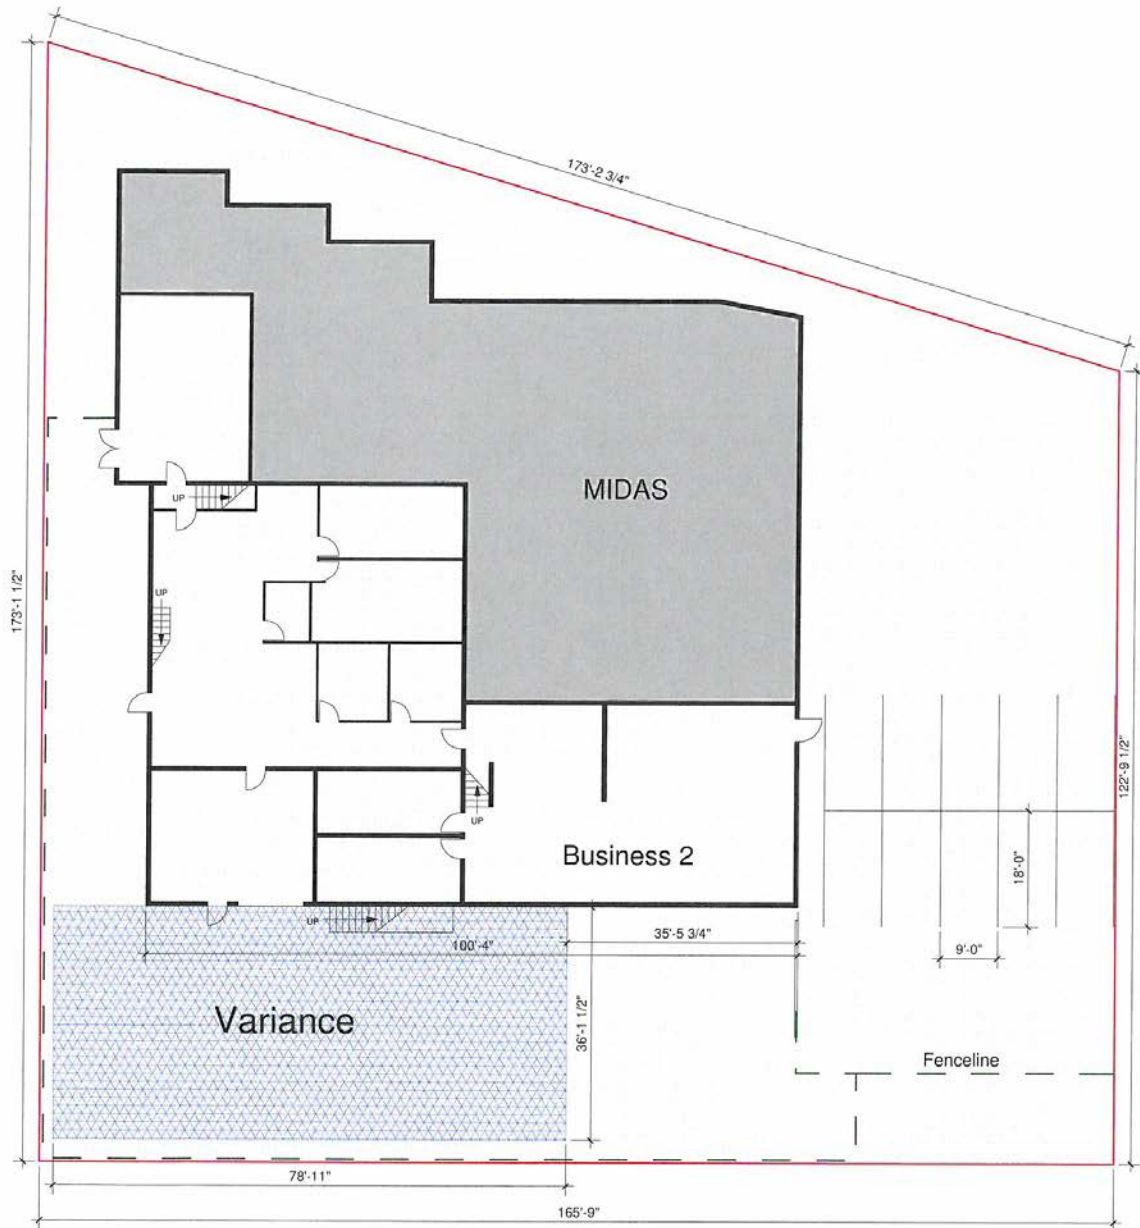

Floor Plan - First Floor + Variance
2424 Broadway St.

Property Sqft = Approx. 24525.20'

16' 0 8' 16' 32'

$\frac{3}{64}'' = 1'$



Attachment 4 – Photos

2424 Broadway Street – Subject Property



Open structure with corrugated metal roof



Open strucutre with eave overhang one foot from property line

