

Board of Adjustment
Notification Plan for
Case No A-15-144

San Antonio City Limits
Subject Property
200' Notification Boundary
Council District: 5

NOT TO SCALE,
FOR ILLUSTRATIVE PURPOSES ONLY

Development Services Department
City of San Antonio

**Board of Adjustment
Notification Plan for
Case No A-15-144**

San Antonio City Limits
Subject Property
200' Notification Boundary
Council District 5

NOT TO SCALE,
FOR ILLUSTRATIVE PURPOSES ONLY

Development Services Department
City of San Antonio

Attachment 2
Plot Plan



Board of Adjustment
Plot Plan for
Case No A-15-144



"NOT TO SCALE,
FOR ILLUSTRATIVE PURPOSES ONLY"
Council District: 5

1260 Kirk Place

Development Services Department
City of San Antonio

Attachment 2
Plot Plan (continued)



Board of Adjustment
Plot Plan for
Case No A-15-144




"NOT TO SCALE,
FOR ILLUSTRATIVE PURPOSES ONLY"
Council District: 5

1260 Kirk Place

Development Services Department
City of San Antonio

Attachment 3 Applicant's Site Plan

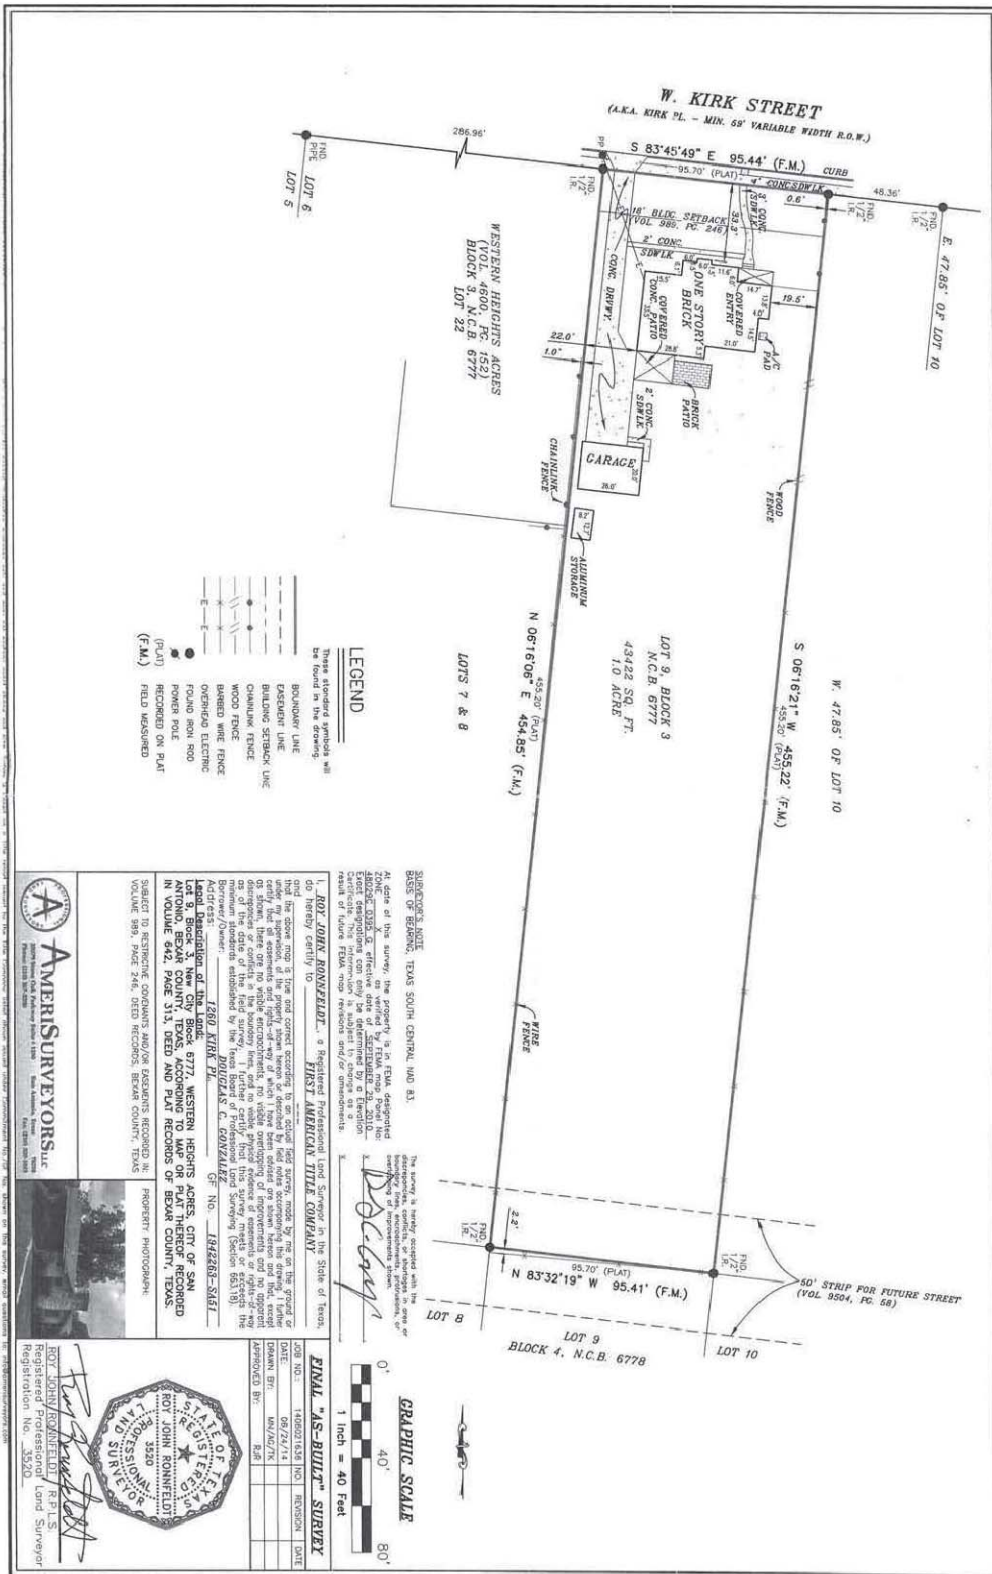

Attachment 4 – Photos
1260 Kirk Place



Posts measure 4 foot 9 inches

