


Attachment 1 Notification Plan



Attachment 1 Notification Plan (continued)



Attachment 2
Plot Plan

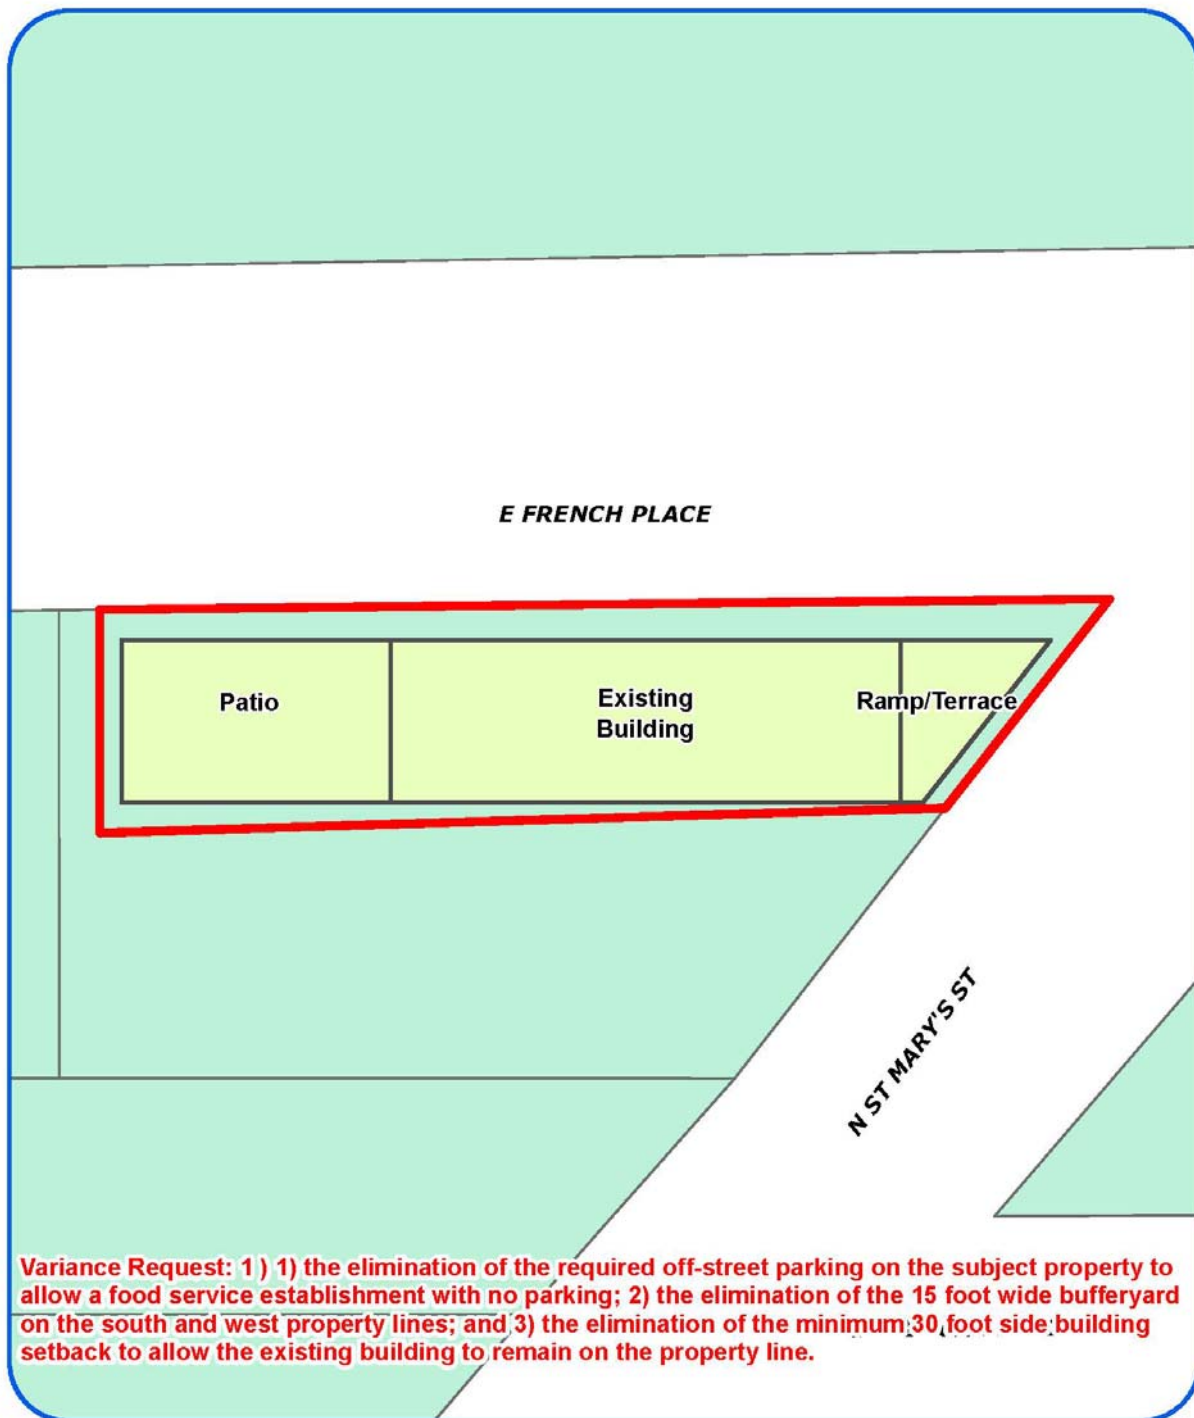

Board of Adjustment
Plot Plan for
Case No A-15-134



"NOT TO SCALE,
FOR ILLUSTRATIVE PURPOSES ONLY"
Council District: 1

2623 N St Marys St

Development Services Department
City of San Antonio

Attachment 2
Plot Plan (continued)



Board of Adjustment
Plot Plan for
Case No A-15-134




"NOT TO SCALE,
FOR ILLUSTRATIVE PURPOSES ONLY"
Council District: 1

2623 N St Marys St

Deputy Assistant Services Department
City of San Antonio

Attachment 3 Applicant's Site Plan

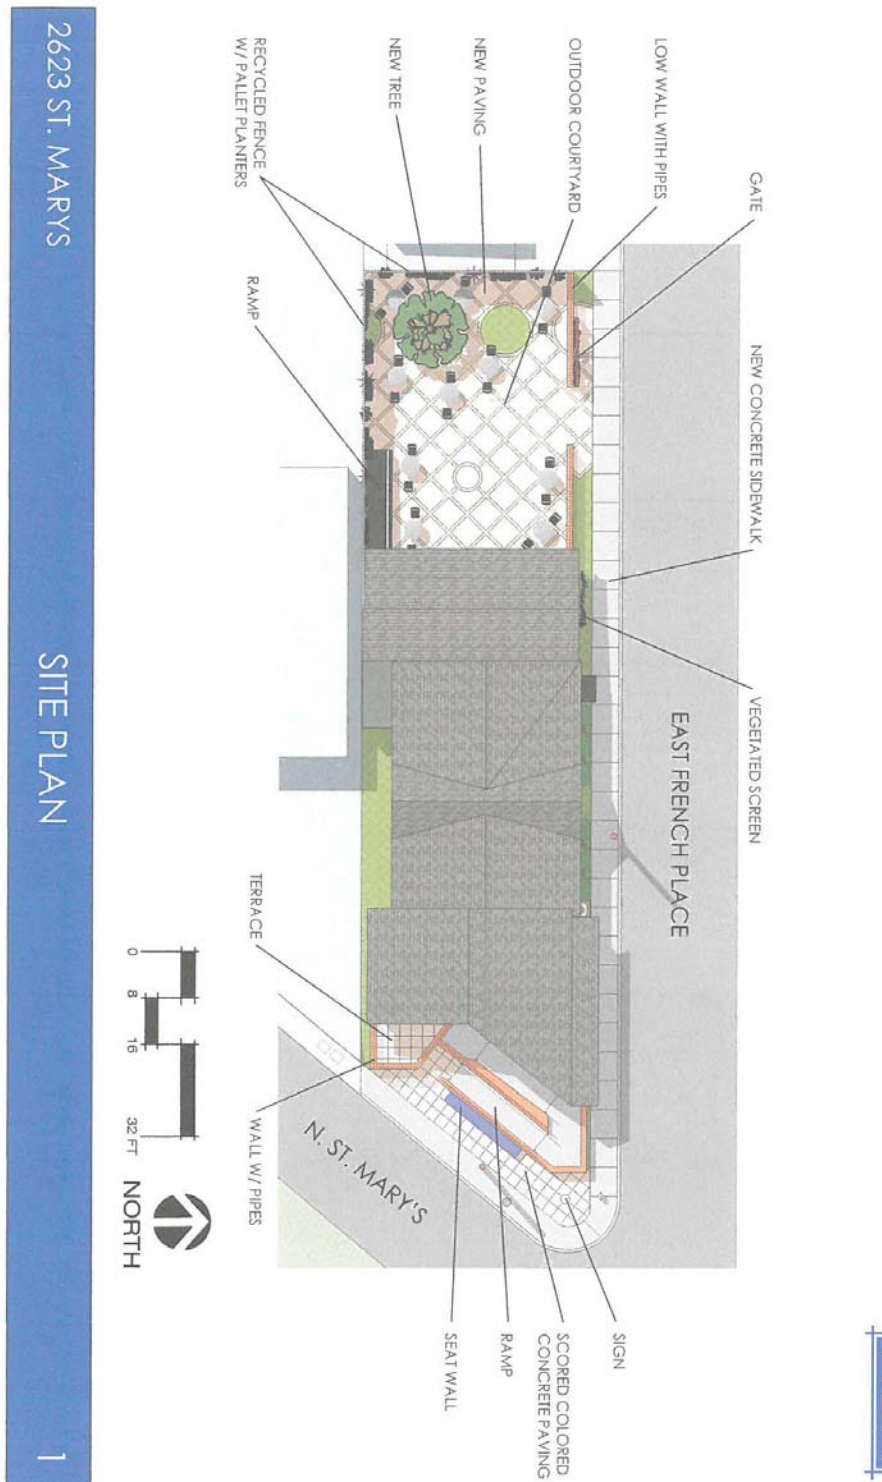

**Attachment 4 – Photos
Subject Property**



Subject Property



**Attachment 4 Photos
Location**

