



Attachment 1 Notification Plan

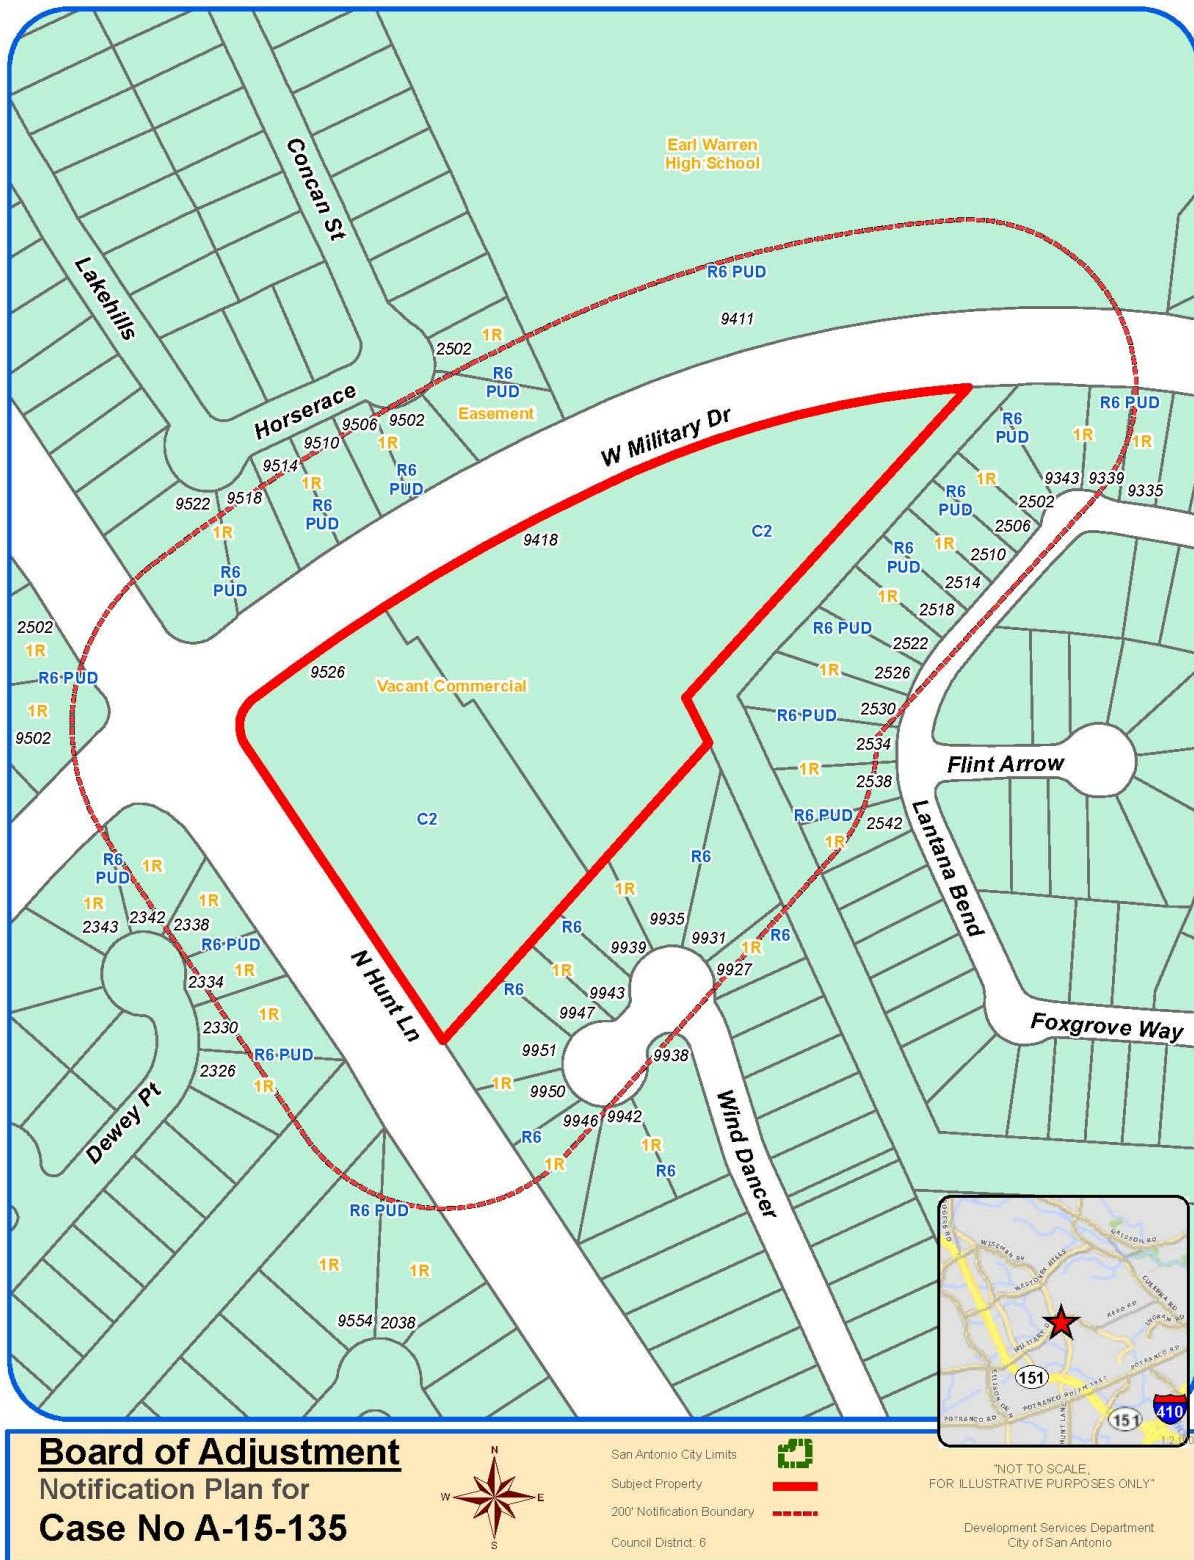

Attachment 1 Notification Plan (continued)

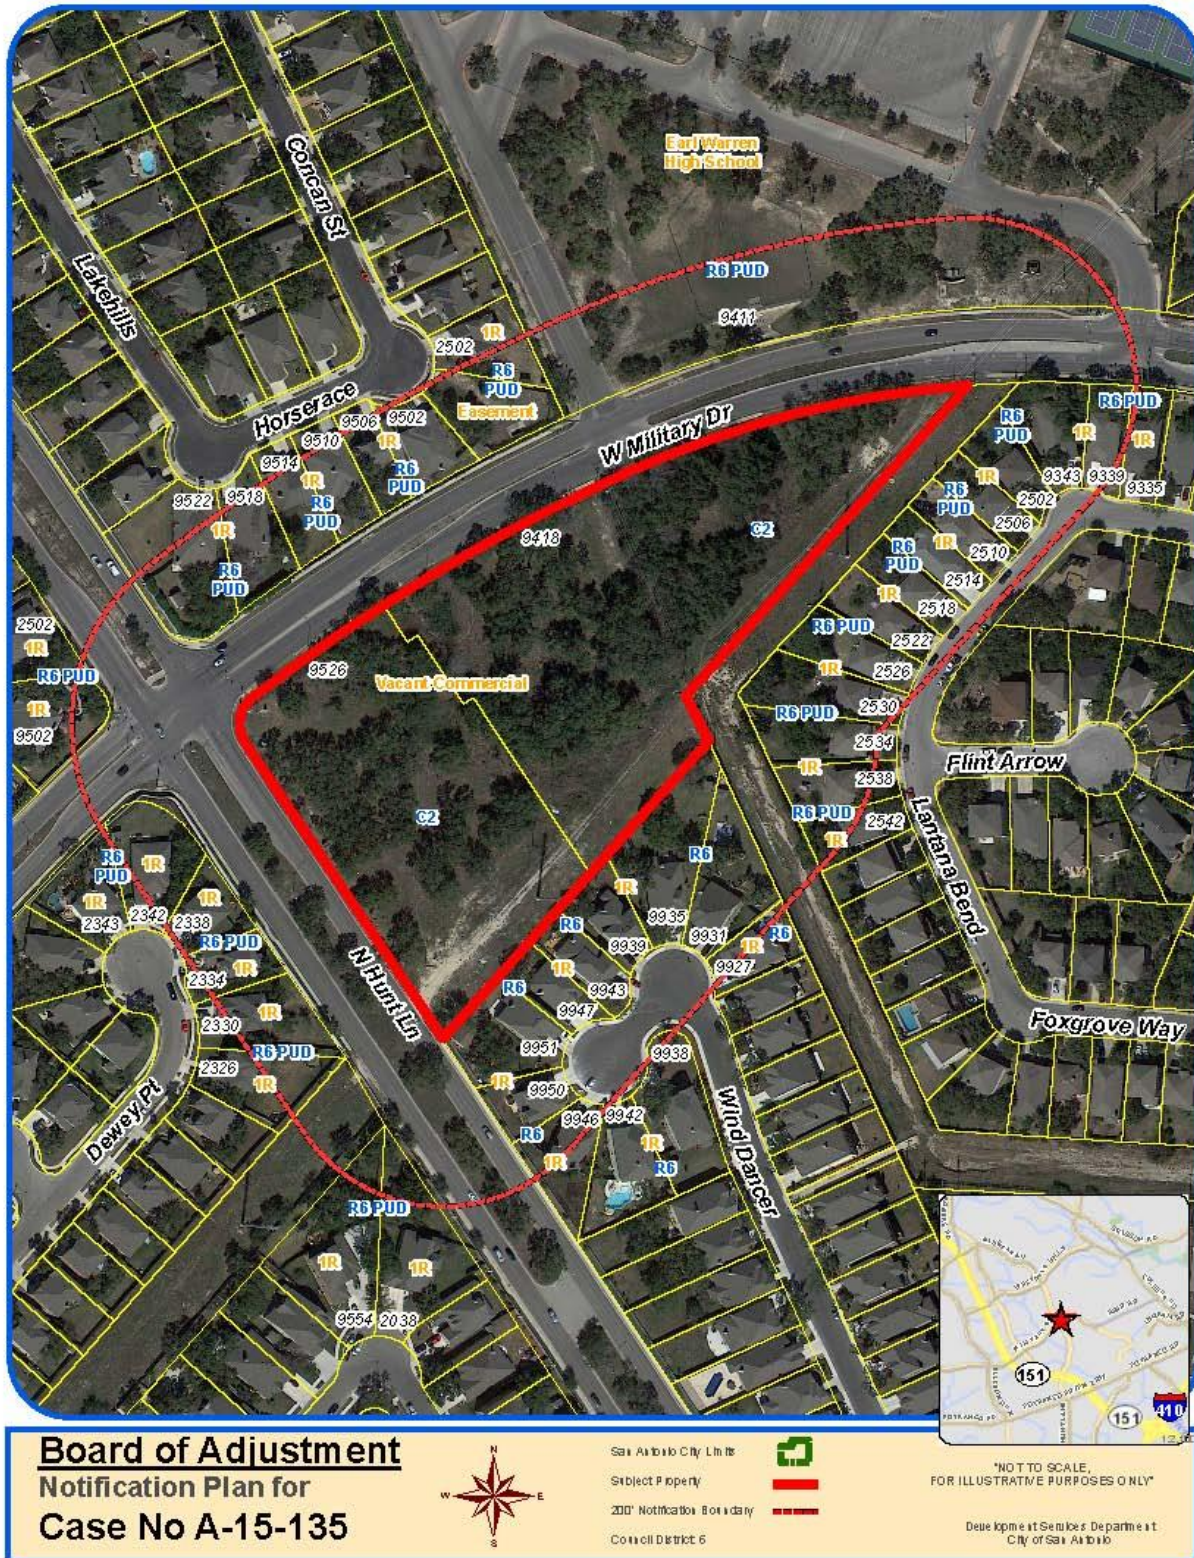

Attachment 2
Plot Plan



Board of Adjustment
Plot Plan for
Case No A-15-135




"NOT TO SCALE,
FOR ILLUSTRATIVE PURPOSES ONLY"
Council District: 6

9418 & 9526 W Military Dr

Development Services Department
City of San Antonio

Attachment 2
Plot Plan (continued)

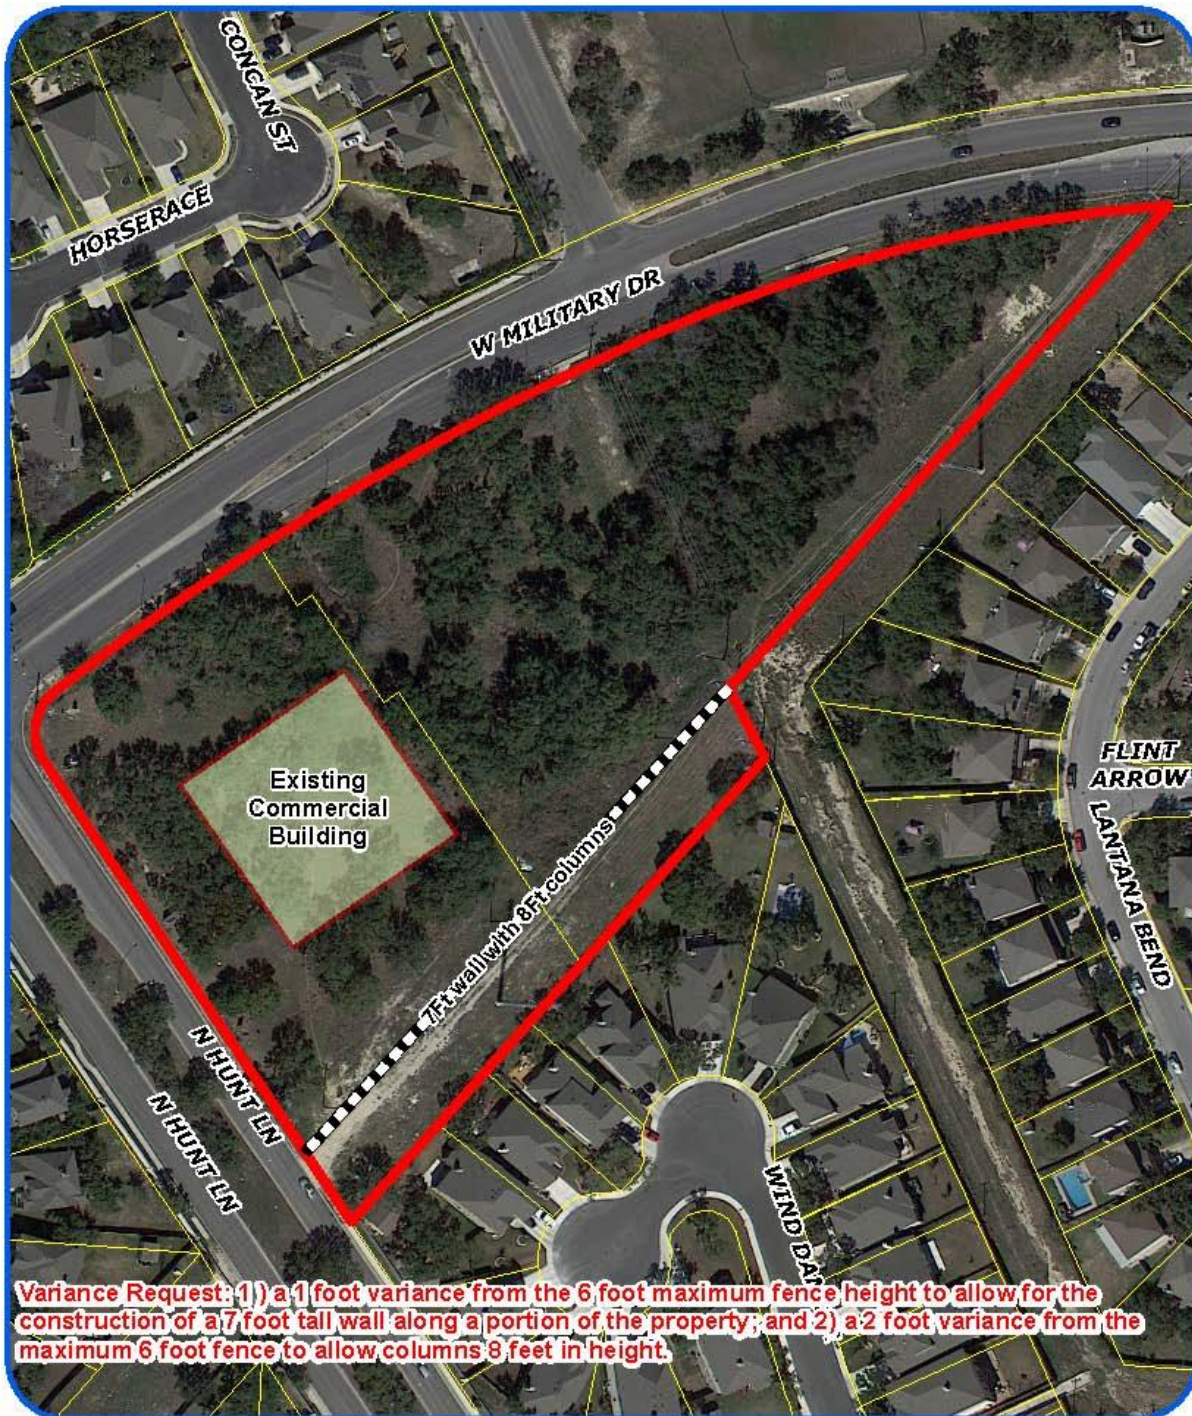

Board of Adjustment
Plot Plan for
Case No A-15-135



"NOT TO SCALE,
FOR ILLUSTRATIVE PURPOSES ONLY"
Council District: 6

9418 & 9526 W Military Dr

Deputy Planning Services Department
City of San Antonio



Attachment 4 – Photos
Subject Property – Location of proposed wall



Neighborhood southeast of subject property



Walmart delivery bay; trucks face neighborhood directly



Yellow flags showing location of proposed wall



