

1706 1730

RE

Vacant Commercial

MF33

12324

Apartments

MF33

12427

1R

MF33

12426

1R

1R

MF33

1R

MF33

12323

12326

12322

MF33

1R

12151

Starcrest Dr

12215

C3

Vacant Commercial

Apartments

Gas Station

Strip Mall

C3

12203

12315

Walthamton

Ecksminster Dr

281

NOT TO SCALE, FOR ILLUSTRATIVE PURPOSES ONLY

San Antonio City Limits

Subject Property

200' Notification Boundary

Council District: 9

Development Services Department
City of San Antonio

A-15-149-5

Attachment 2
Plot Plan



Board of Adjustment
Plot Plan for
Case No A-15-149



"NOT TO SCALE,
FOR ILLUSTRATIVE PURPOSES ONLY"
Council District: 9

12215 Starcrest Drive

Development Services Department
City of San Antonio

Attachment 2
Plot Plan (continued)



Board of Adjustment
Plot Plan for
Case No A-15-149




"NOT TO SCALE,
FOR ILLUSTRATIVE PURPOSES ONLY"
Council District: 9

12215 Starcrest Drive

Development Services Department
City of San Antonio

Attachment 3 Applicant's Site Plan

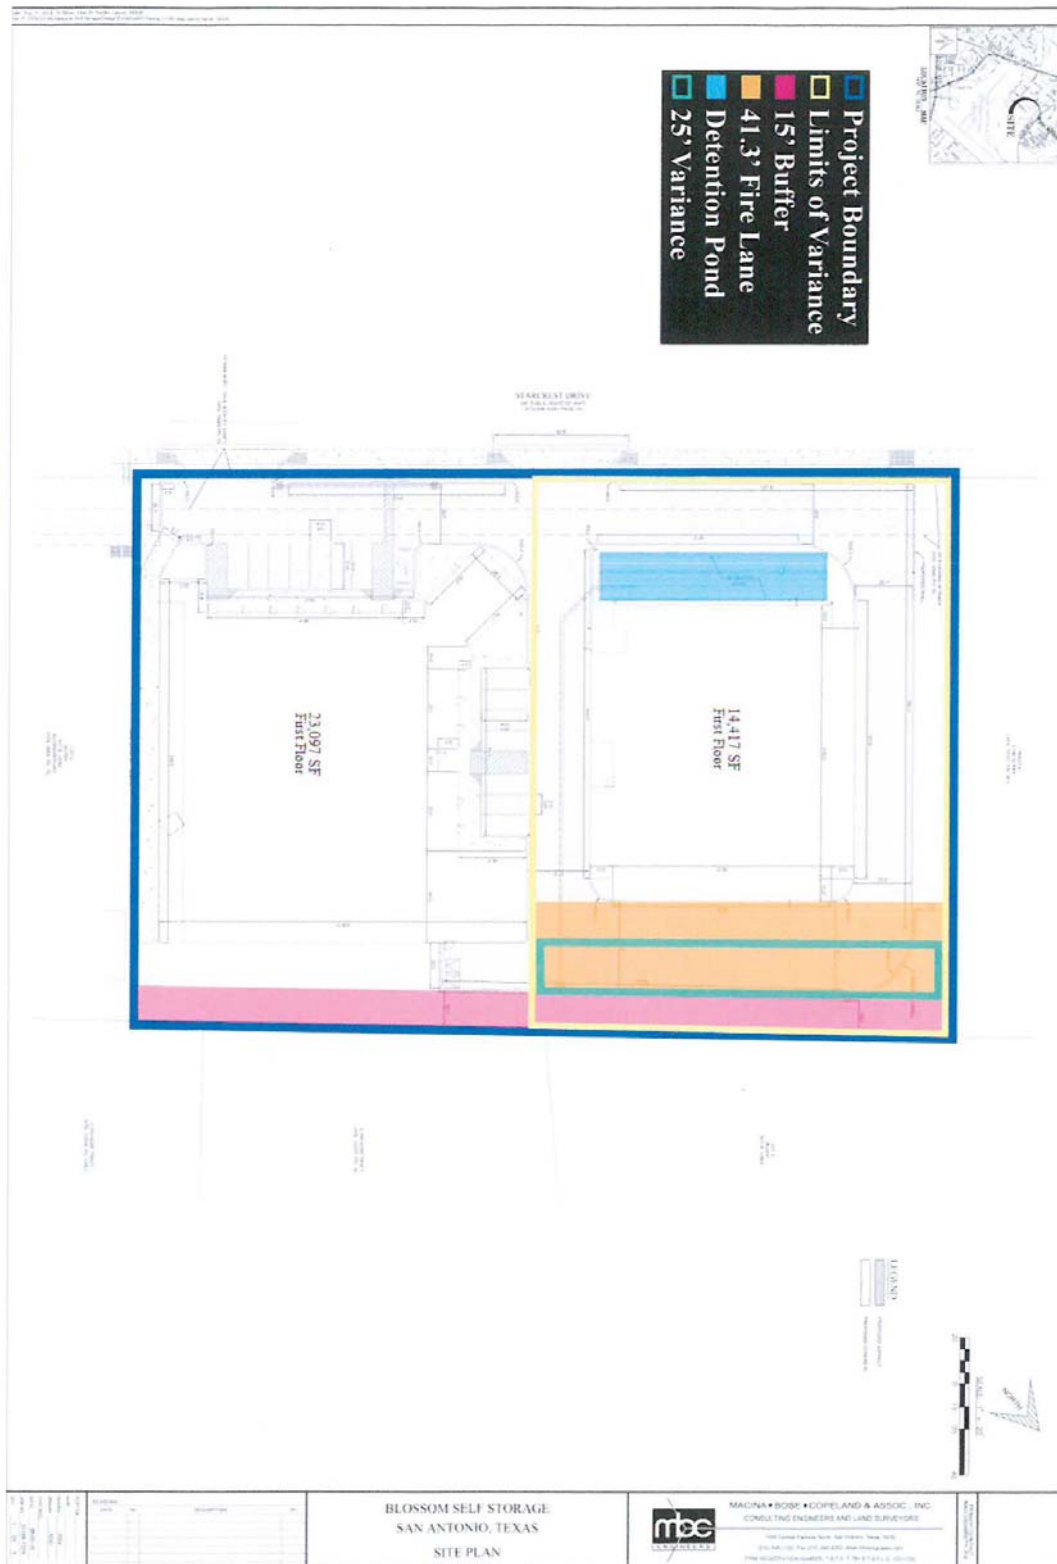

Attachment 4 – Photos
Subject property



Attachment 4- Photos

