


Attachment 1 Notification Plan



Attachment 1 Notification Plan (continued)

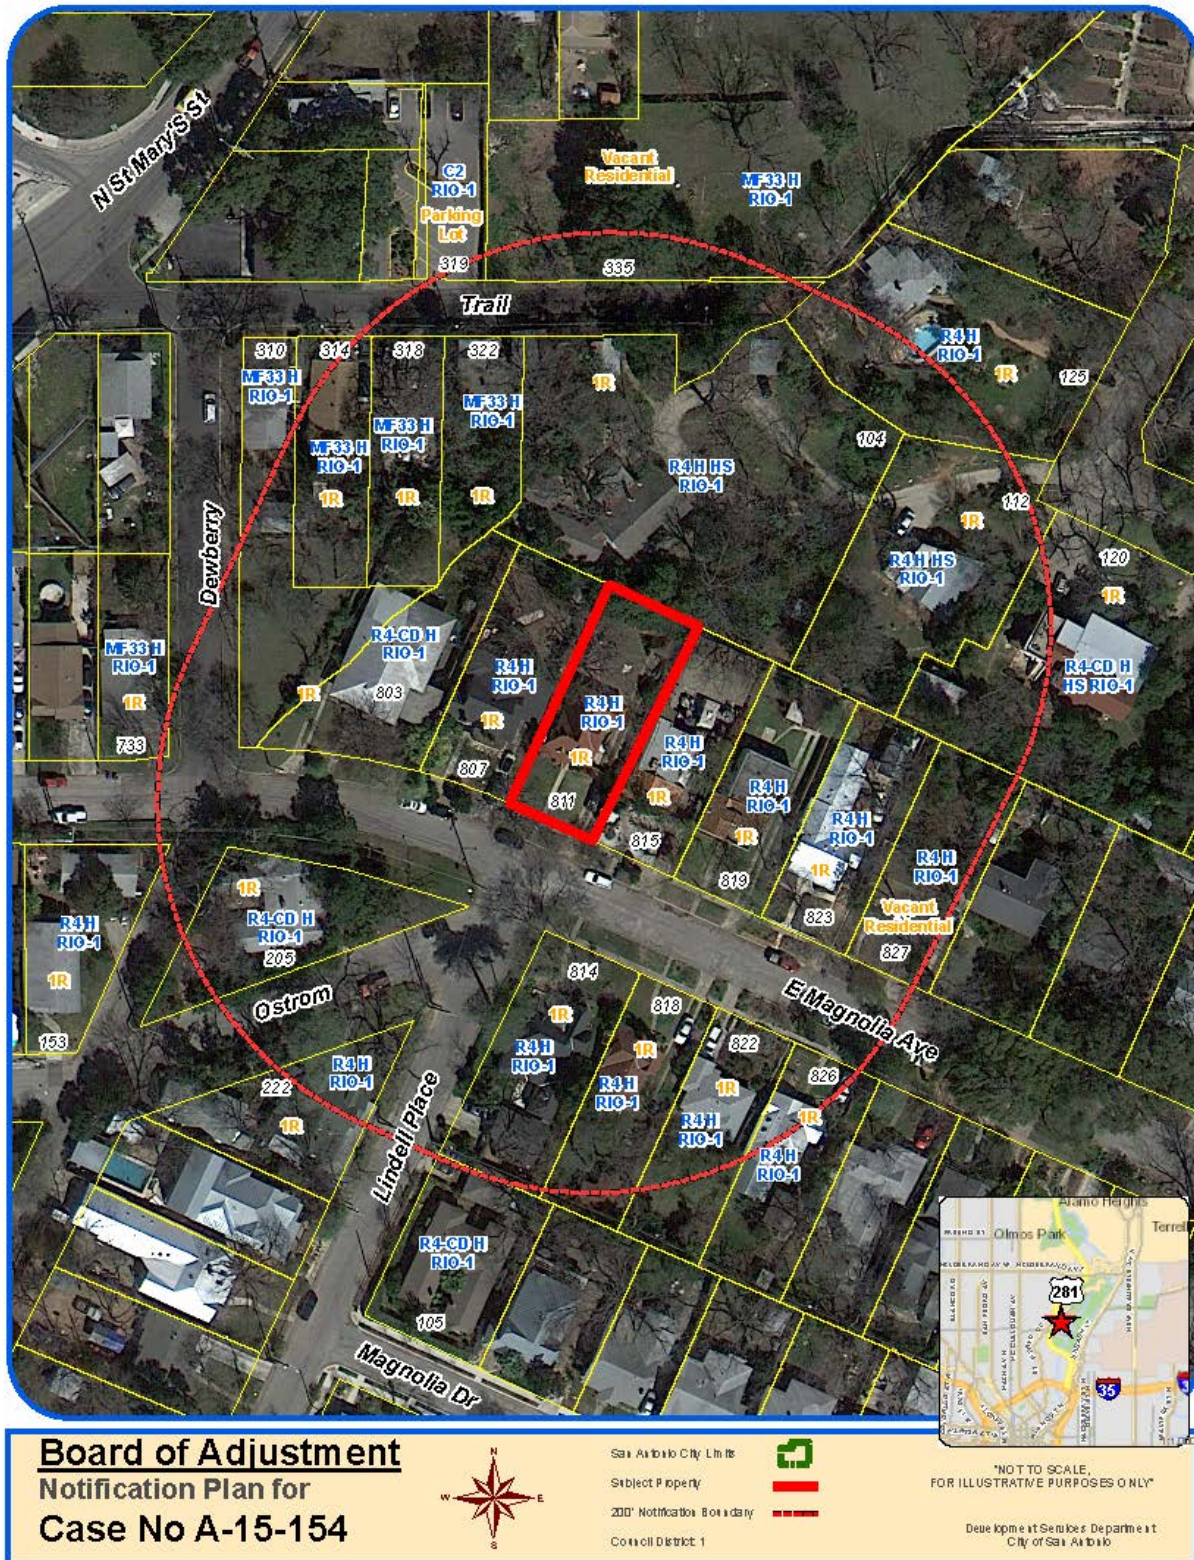

Attachment 2
Plot Plan



Board of Adjustment
Plot Plan for
Case No A-15-154



"NOT TO SCALE,
FOR ILLUSTRATIVE PURPOSES ONLY"
Council District: 1

811 E Magnolia Ave

Development Services Department
City of San Antonio

Attachment 2
Plot Plan (continued)



Board of Adjustment
Plot Plan for
Case No A-15-154




"NOT TO SCALE,
FOR ILLUSTRATIVE PURPOSES ONLY"
Council District: 1

811 E Magnolia Ave

Deputy Administrative Services Department
City of San Antonio

Attachment 3
Applicant's Site Plan

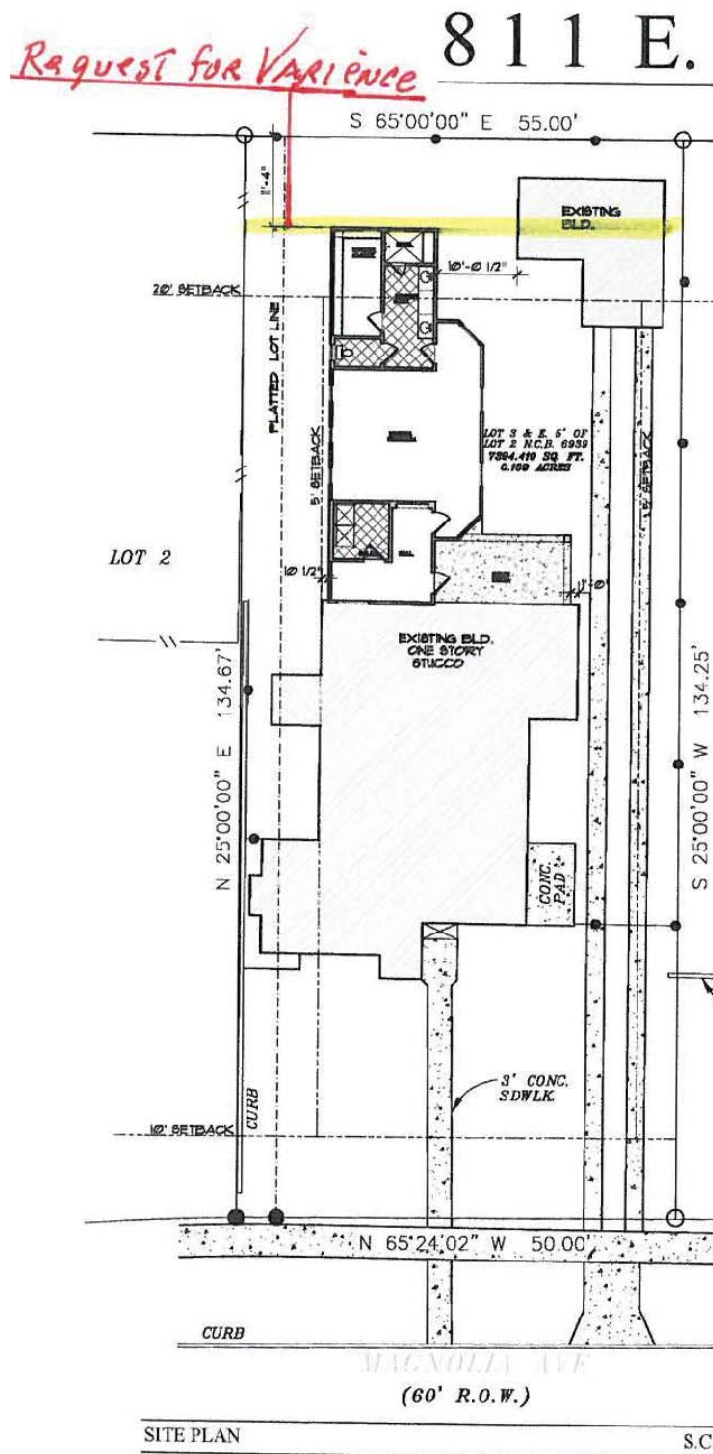

Attachment 4 – Photos
Subject property



**Attachment 4- Photos
Rear yard**



Neighboring home

