



Z2015297

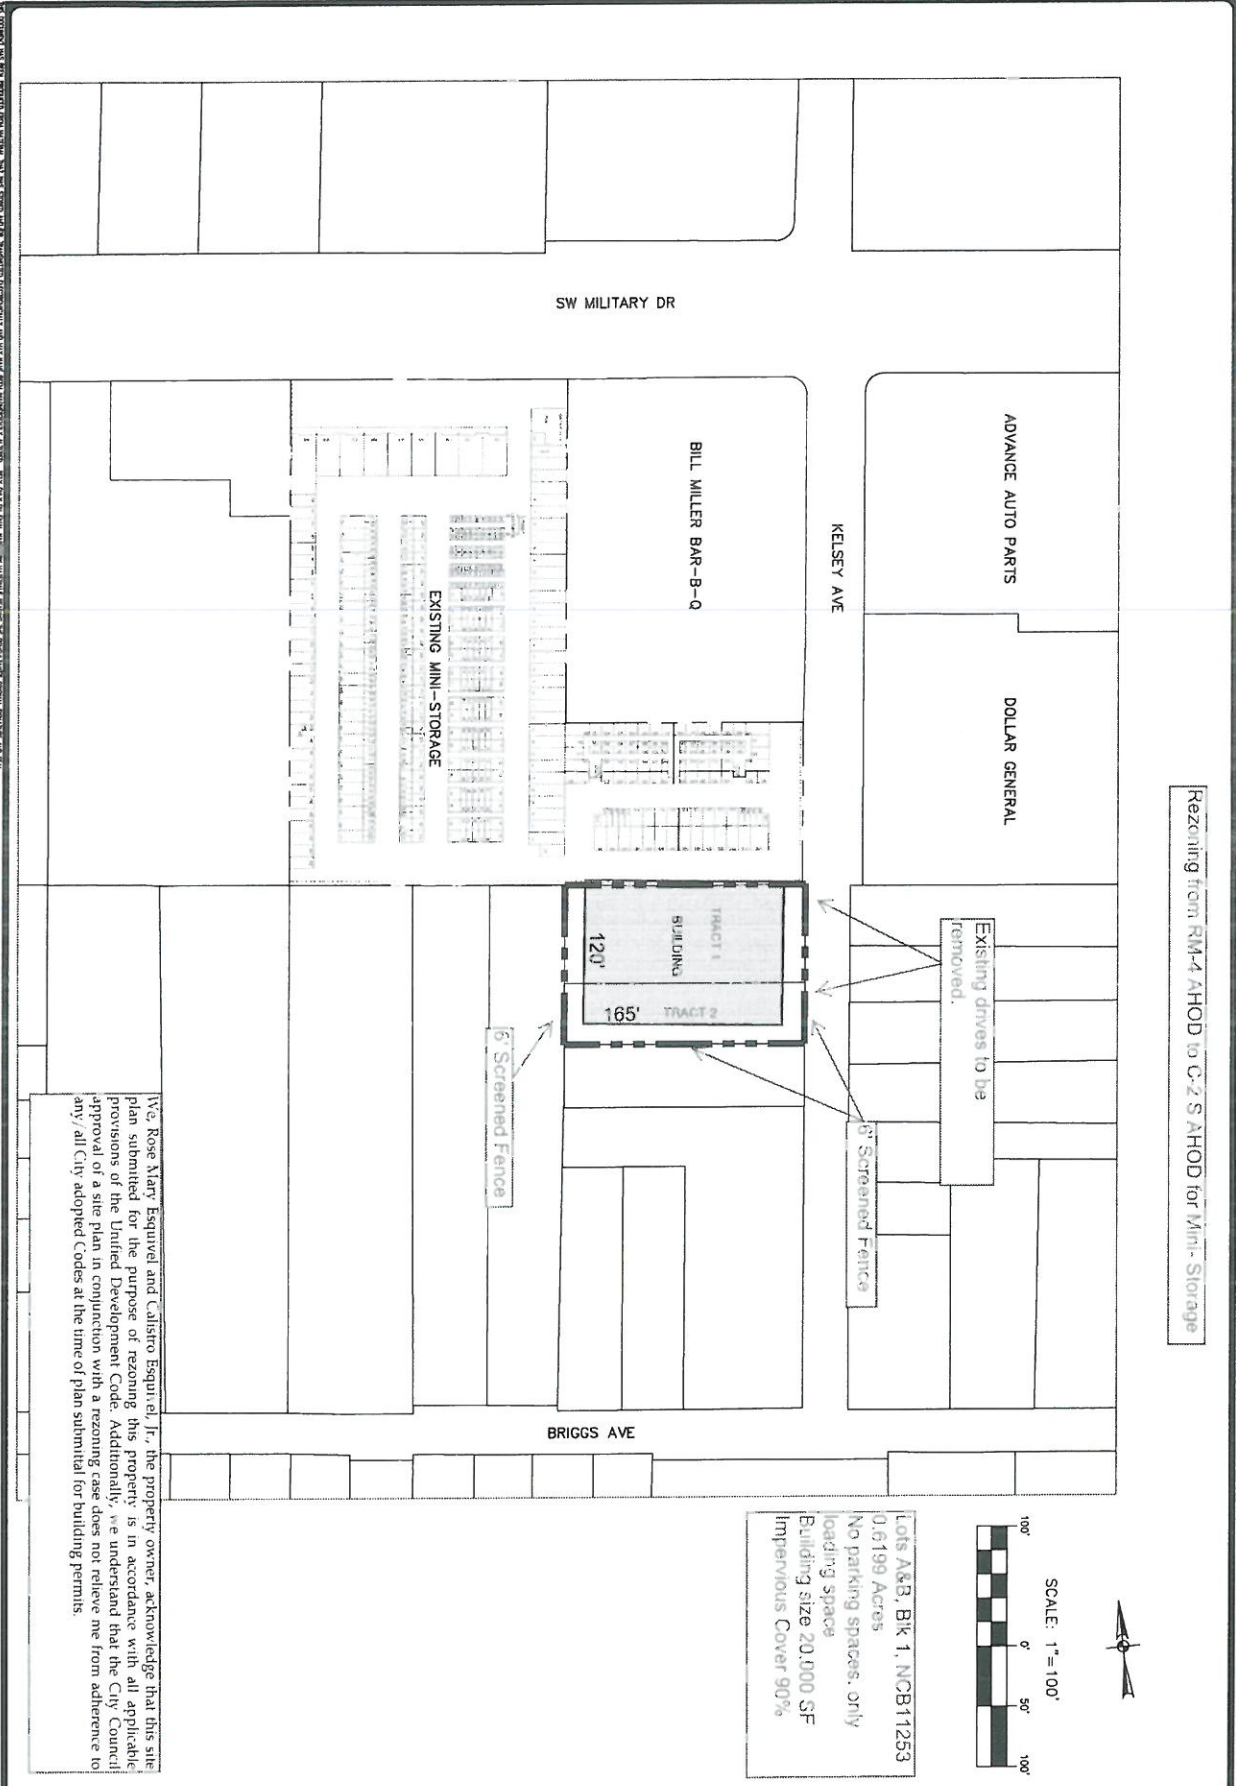

Rezoning from RM-4 AHOD to C-2 S AHOD for Mini-Storage

We, Rose Mary Esquivel and Calisto Esquivel, Jr., the property owner, acknowledge that this site plan submitted for the purpose of rezoning this property is in accordance with all applicable provisions of the United Development Code. Additionally, we understand that the City Council approval of a site plan in conjunction with a rezoning case does not relieve me from adherence to any/all City adopted Codes at the time of plan submission for building permits.

Lots A&B, Bk 1, NCB11253  
 0.6199 Acres  
 No parking spaces, only  
 loading space  
 Building size 20,000 SF  
 Impervious Cover 90%

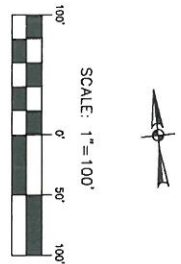

335 KELSEY AVE  
 SAN ANTONIO, TEXAS  
 ZONING - SITE PLAN EXHIBIT

JOB NO. 8813-02  
 DATE SEPT 2015  
 DESIGNER BES  
 CHECKED BES  
 DRAWN HNT  
 SHEET 1 of 1

**PAPE-DAWSON ENGINEERS**  
 2000 NW LOOP 410 | SAN ANTONIO, TEXAS 78213 | PHONE: 210.375.9000  
 TEXAS BOARD OF PROFESSIONAL ENGINEERS, FIRM REGISTRATION # 410  
 TEXAS BOARD OF PROFESSIONAL LAND SURVEYING, FIRM REGISTRATION # 10163674