

SITE PLAN

15

196.30 10' SETBACK

№ 8: 10114

B/K: 2A
KOT: 2A


ACRS

341.67

EXISTING SIDEWALK

SAU PEDRO

AUE

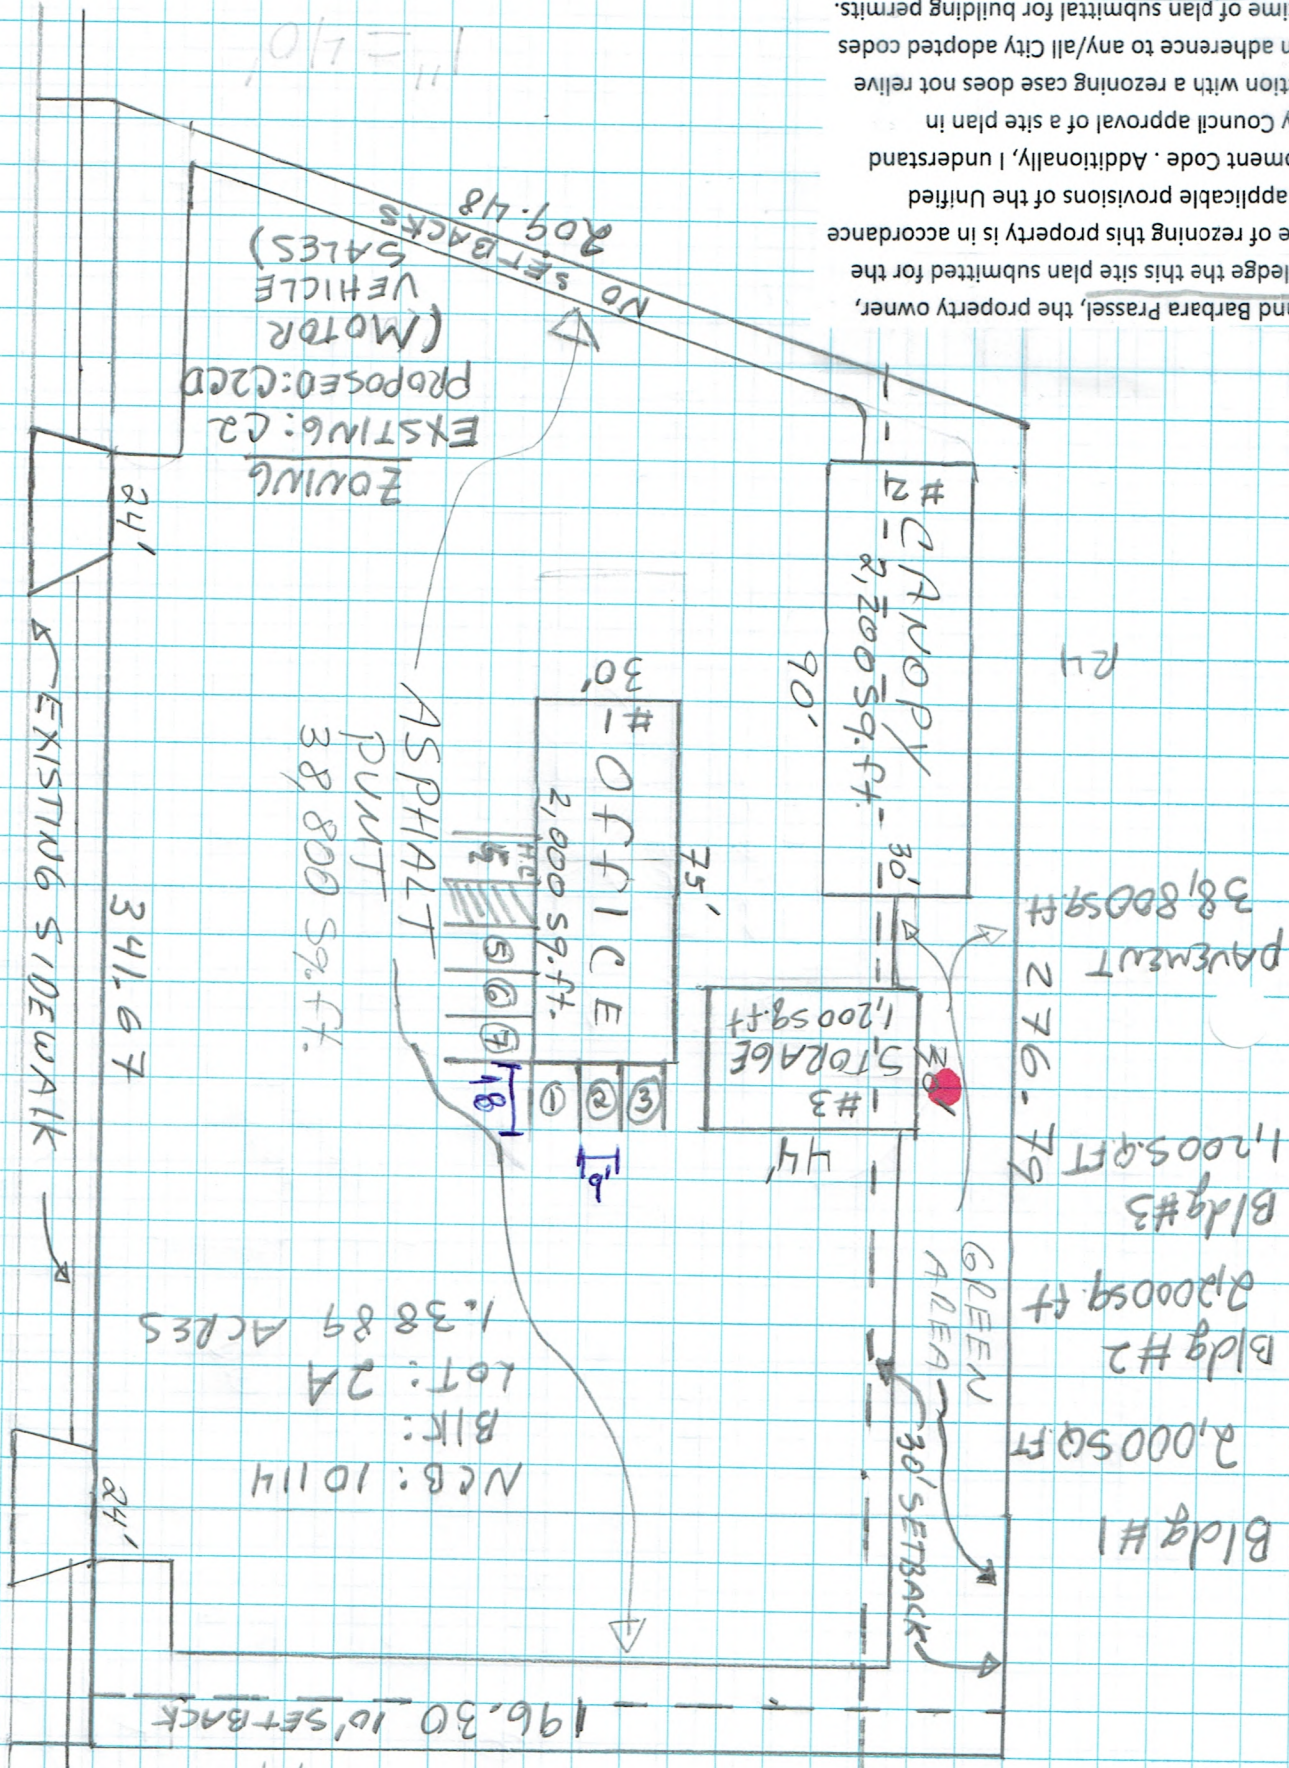

and Barbara Prassel, the property owner, acknowledge the this site plan submitted for the use of rezoning this property is in accordance with applicable provisions of the Unified Development Code . Additionally, I understand City Council approval of a site plan in connection with a rezoning case does not relieve adherence to any/all City adopted codes or time of plan submittal for building permits.