



# Attachment 1 Notification Plan



# Attachment 1 Notification Plan (continued)

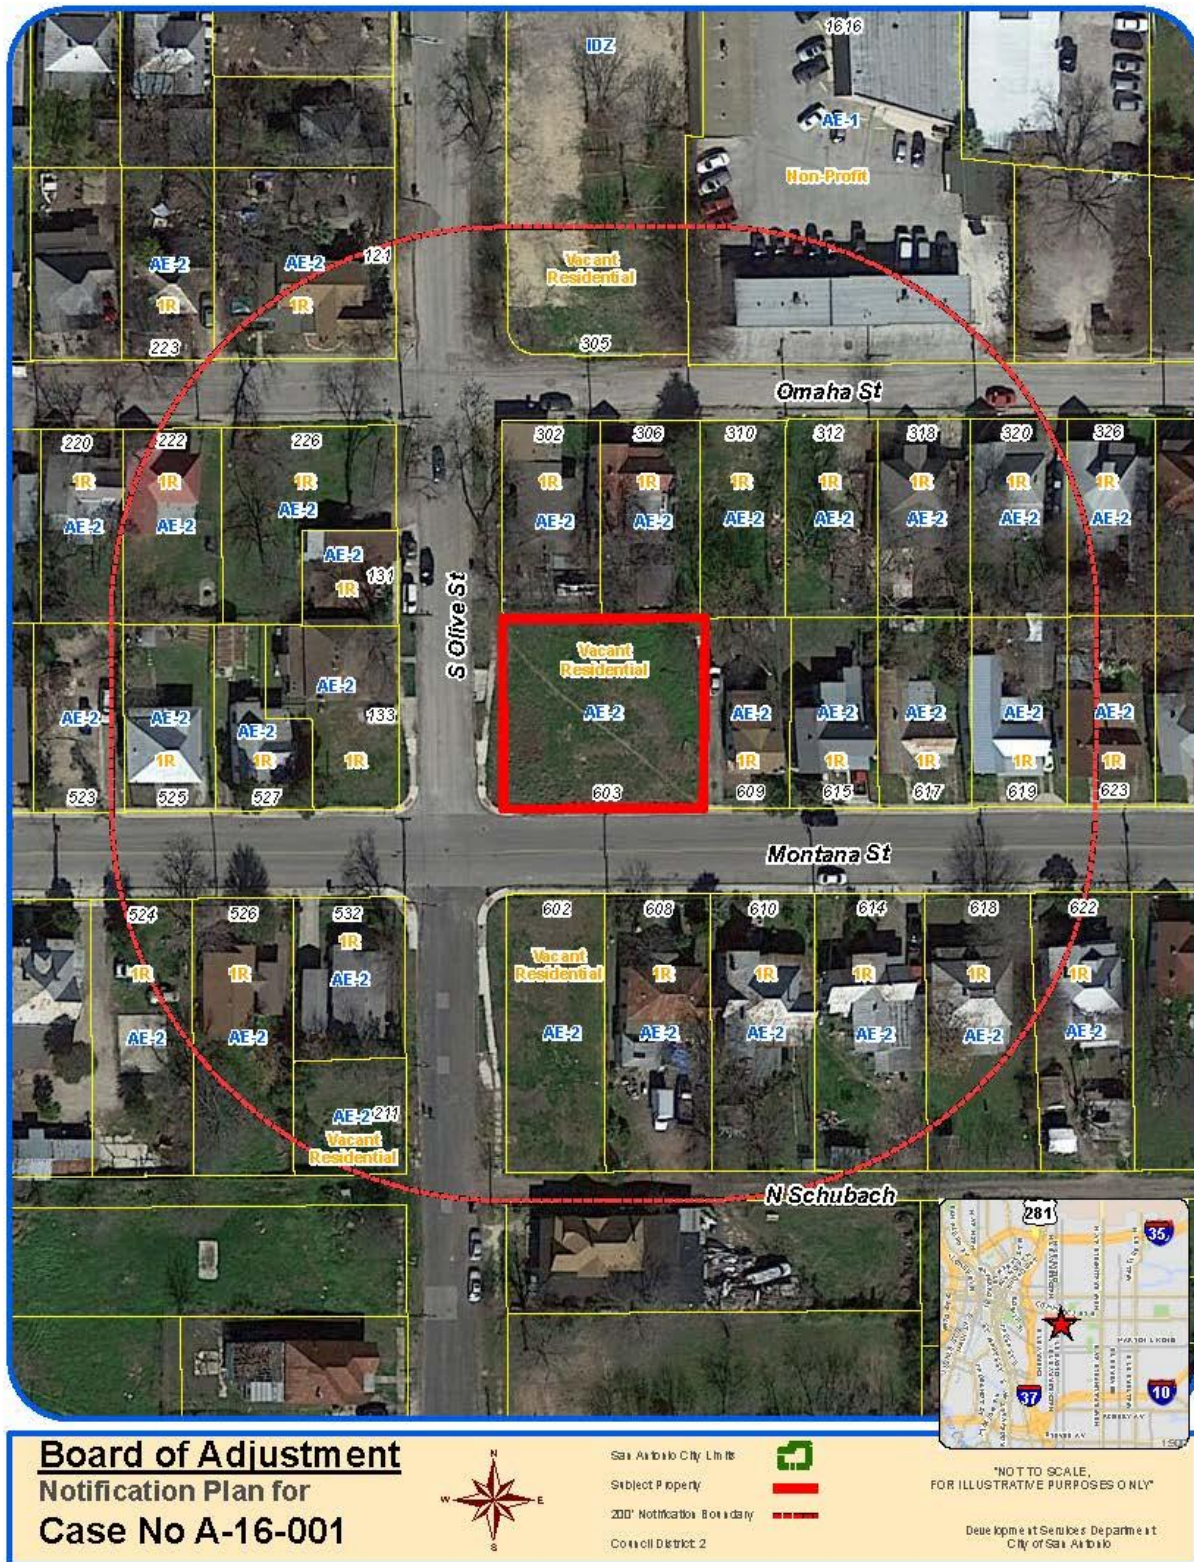

**Attachment 2  
Plot Plan**

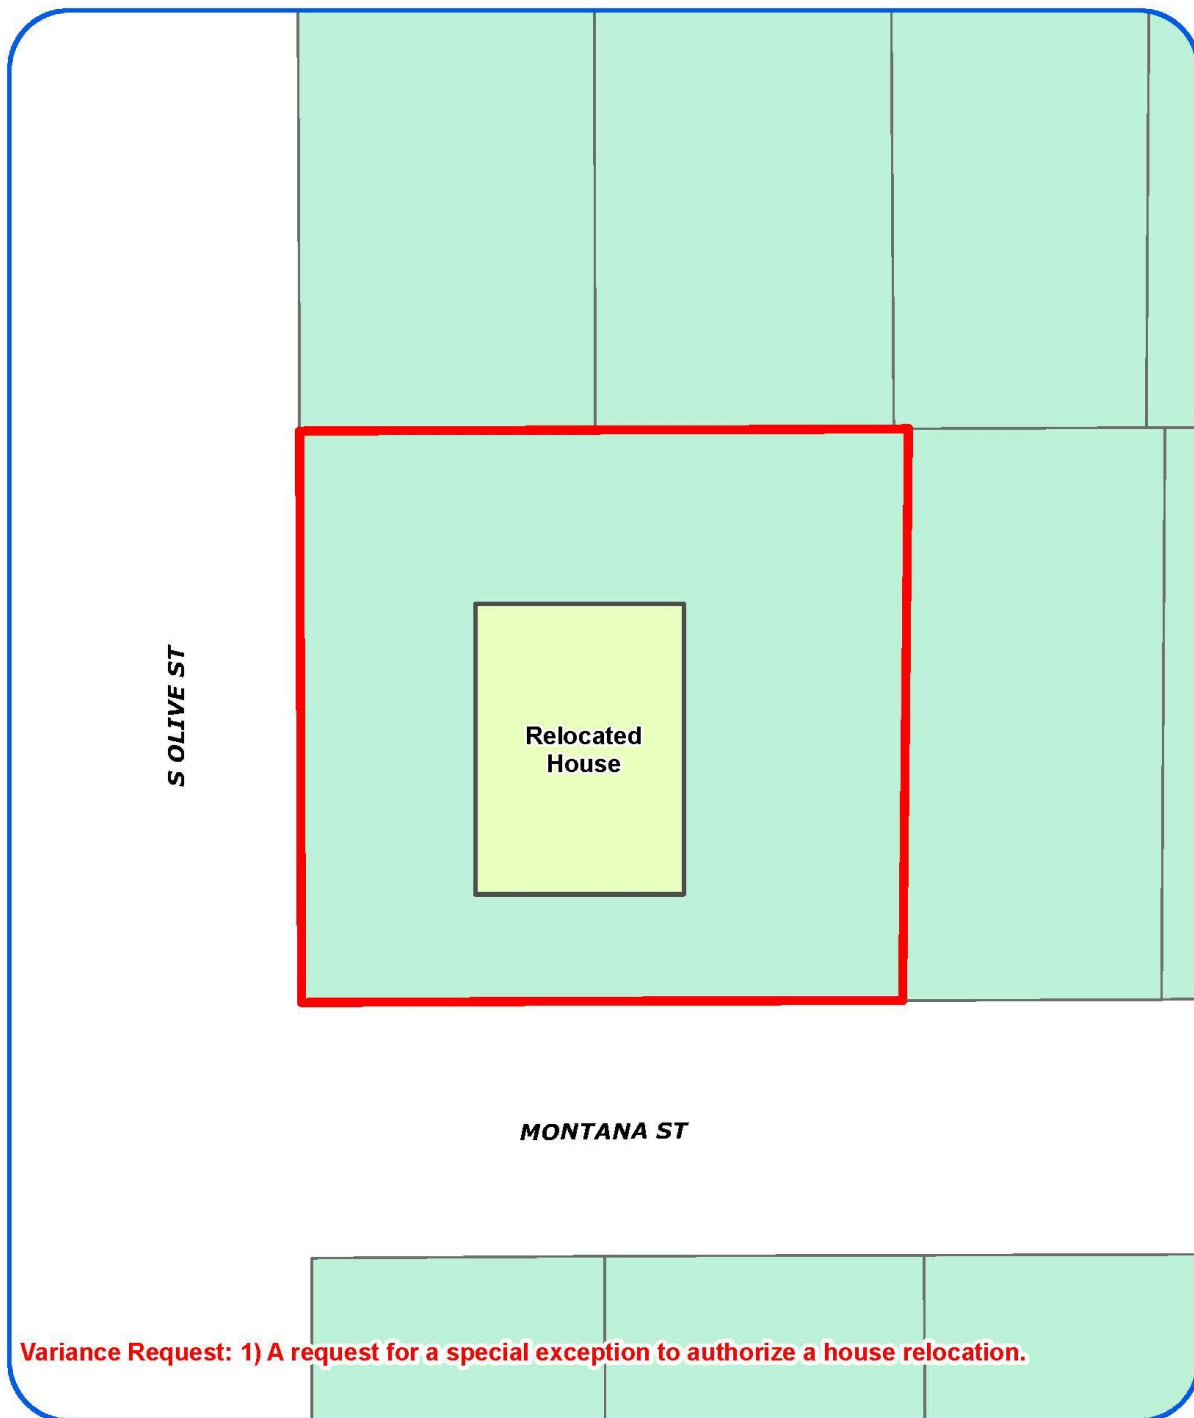

**Board of Adjustment**  
Plot Plan for  
**Case No A-16-001**




"NOT TO SCALE,  
FOR ILLUSTRATIVE PURPOSES ONLY"  
Council District: 2

**603 Montana St**

Development Services Department  
City of San Antonio



**Attachment 2**  
**Plot Plan (continued)**

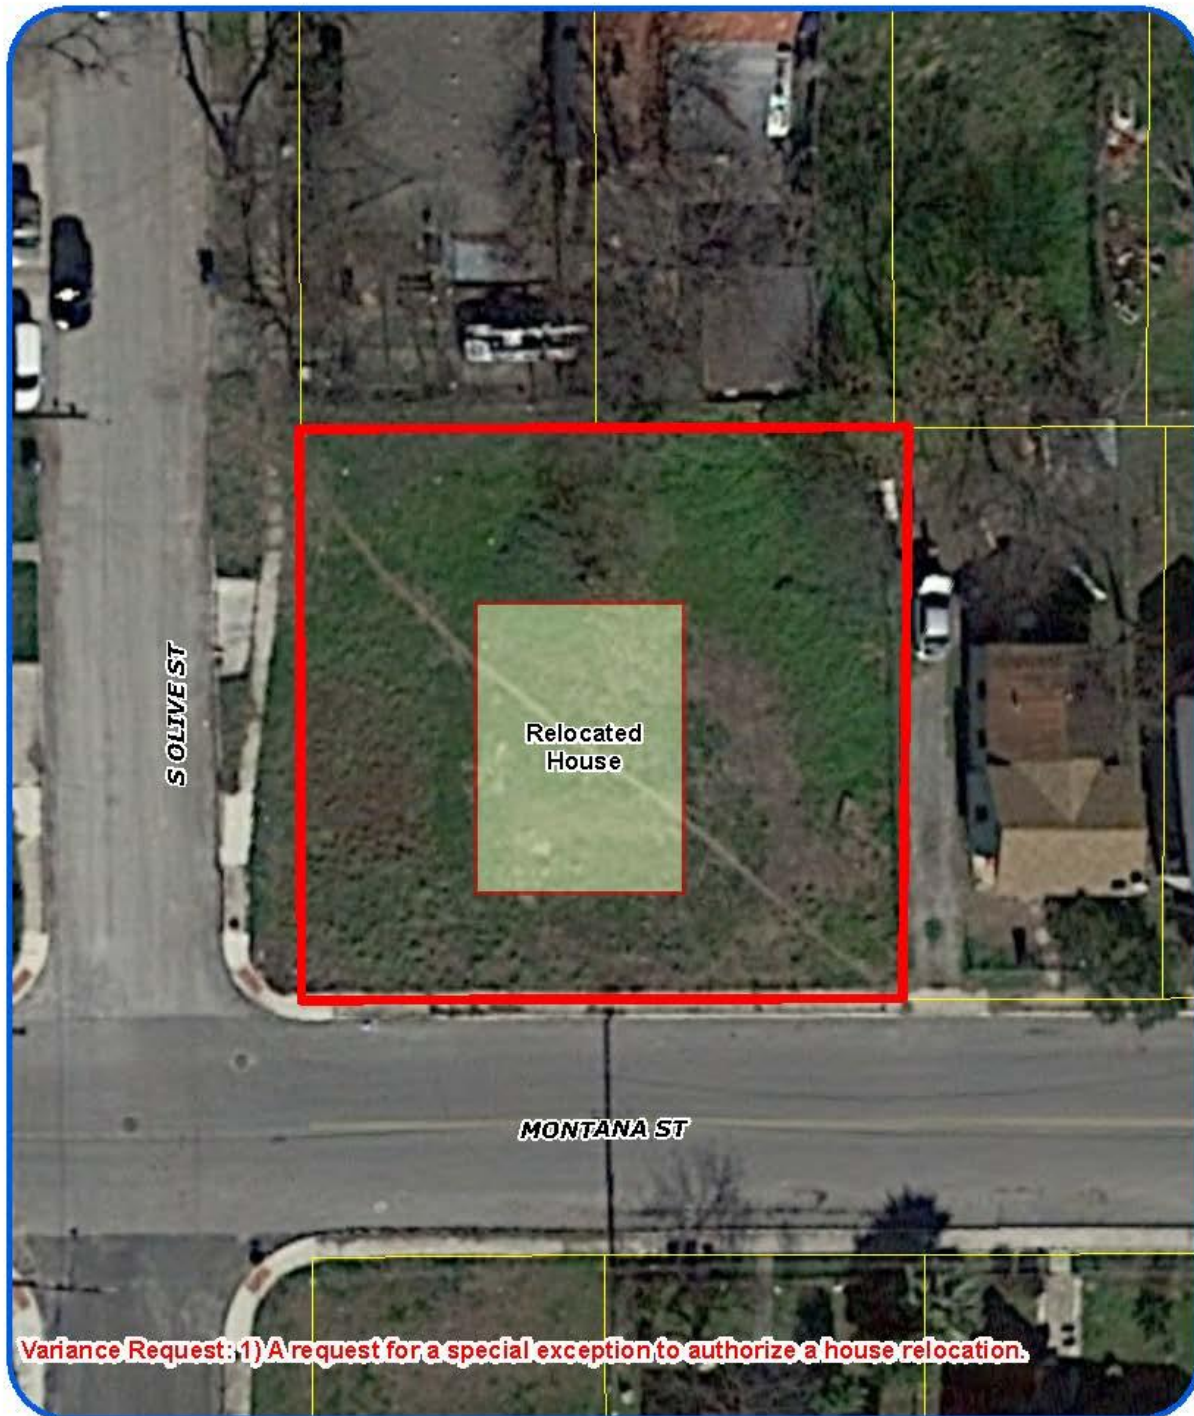

Variance Request: 1) A request for a special exception to authorize a house relocation.

**Board of Adjustment**  
**Plot Plan for**  
**Case No A-16-001**




"NOT TO SCALE,  
FOR ILLUSTRATIVE PURPOSES ONLY"  
Council District: 2

**603 Montana St**

Development Services Department  
City of San Antonio

**Attachment 3**  
**Applicant's Site Plan**

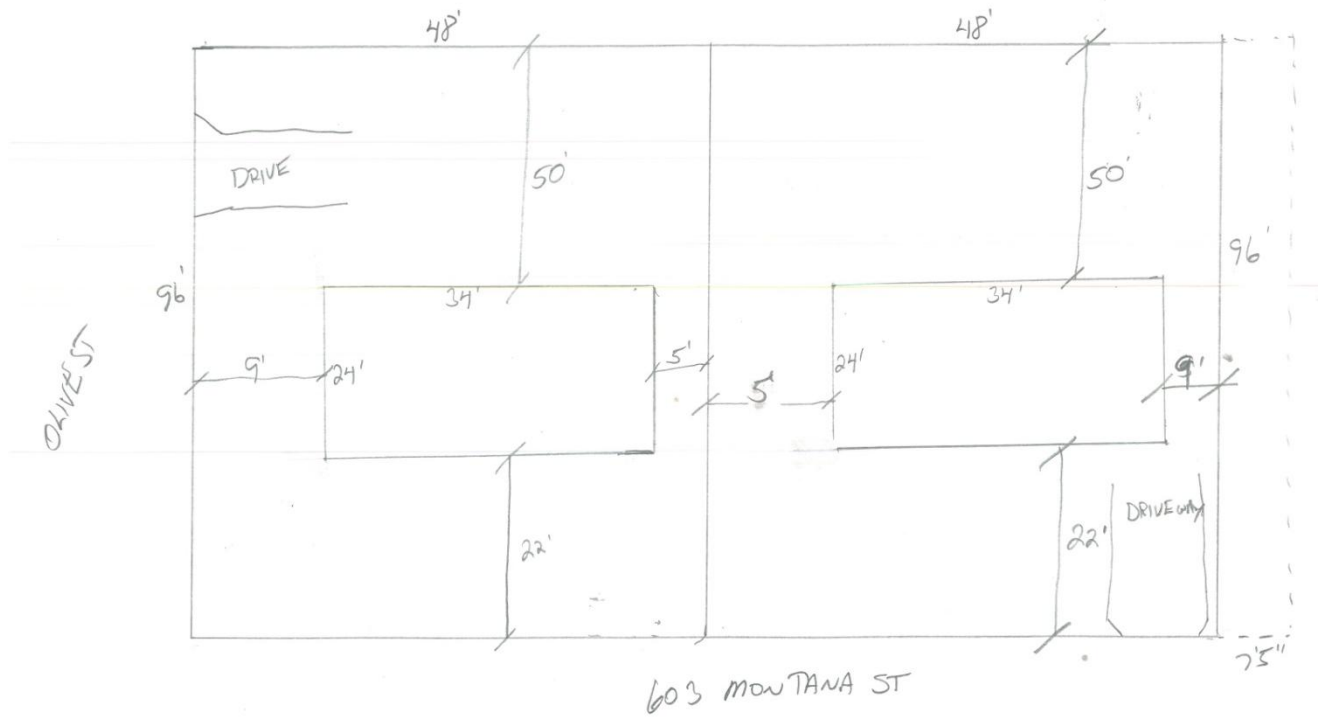

## **Attachment 4 – Photos**

### **603 Montana – Subject Property**



### **Home to be relocated**





**Neighboring Properties**



**Neighboring Properties**





**Home on the block**



**Home on the block**

