

Board of Adjustment
Notification Plan for
Case No A-15-139

San Antonio City Limits
Subject Property
200' Notification Boundary
Council District: 6

"NOT TO SCALE,
FOR ILLUSTRATIVE PURPOSES ONLY"

Development Services Department
City of San Antonio


**Board of Adjustment
Notification Plan for
Case No A-15-139**

San Antonio City Limits
Subject Property
200' Notification Boundary
Council District 6

NOT TO SCALE,
FOR ILLUSTRATIVE PURPOSES ONLY

Deputy at Services Department
City of San Antonio

Attachment 2
Plot Plan

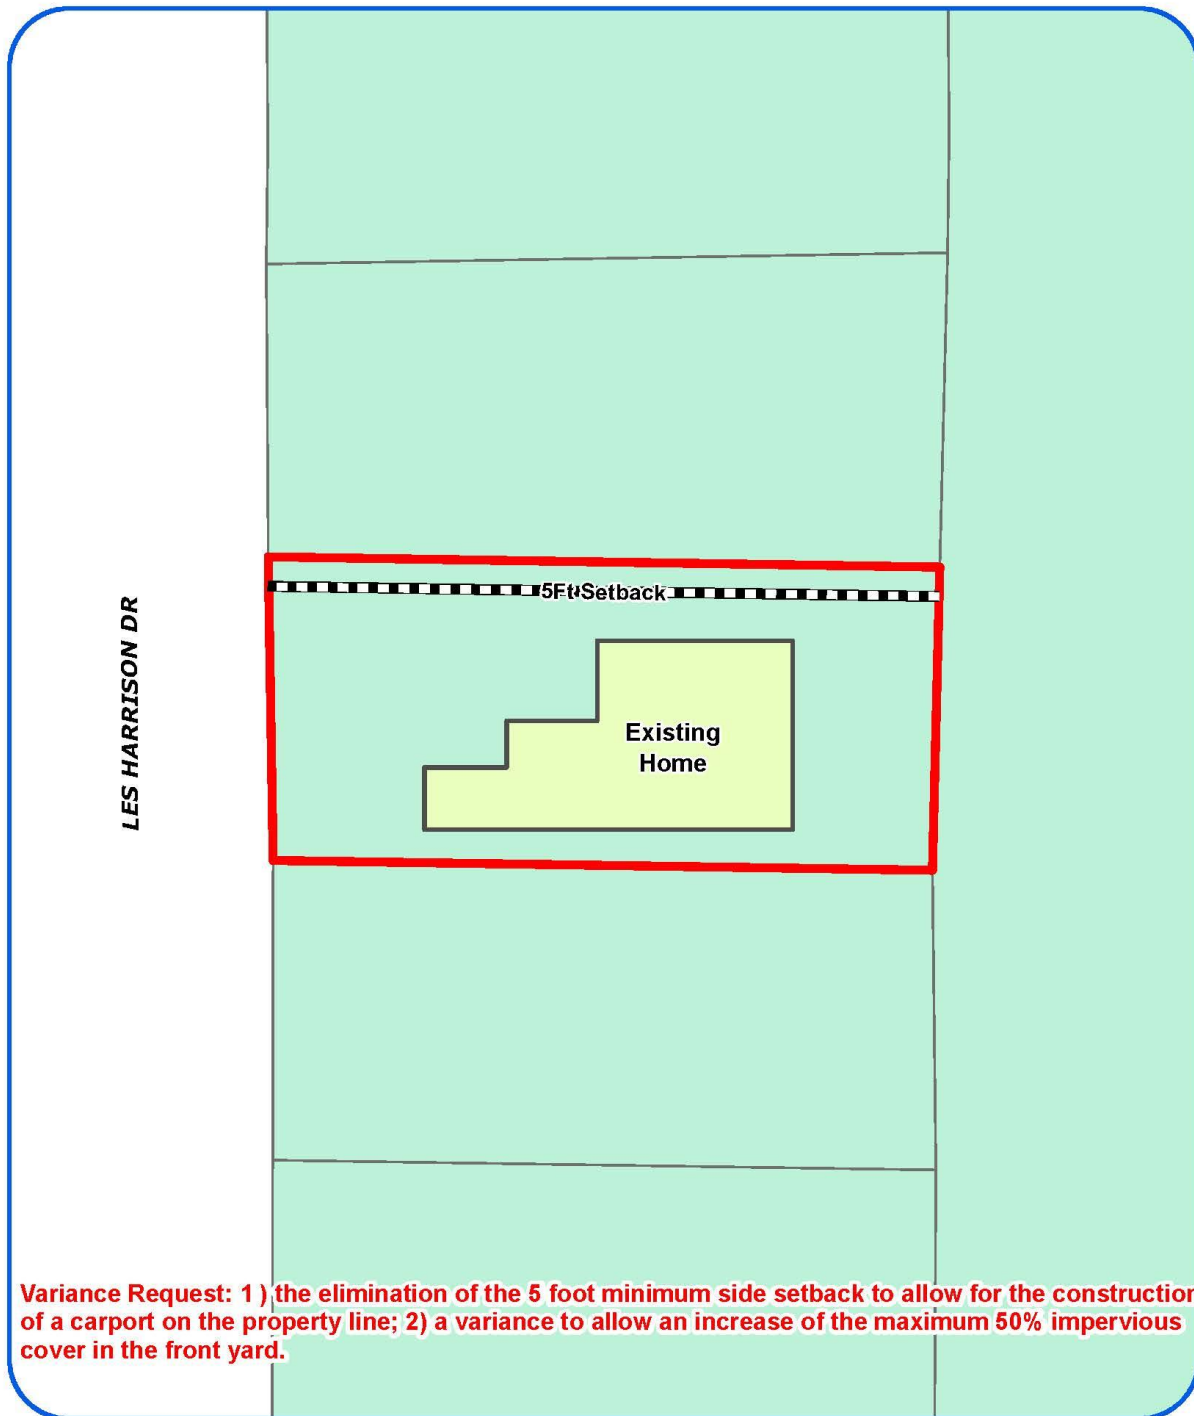

Board of Adjustment
Plot Plan for
Case No A-15-139



"NOT TO SCALE,
FOR ILLUSTRATIVE PURPOSES ONLY"
Council District: 6

6324 Les Harrison Dr

Development Services Department
City of San Antonio

Attachment 2
Plot Plan (continued)



Board of Adjustment
Plot Plan for
Case No A-15-139



"NOT TO SCALE,
FOR ILLUSTRATIVE PURPOSES ONLY"
Council District: 6

6324 Les Harrison Dr

Development Services Department
City of San Antonio

Attachment 3
Applicant's Site Plan



6324 LES Harrissan dr

Attachment 4 – Photos

6324 Les Harrison – Subject Property



Site of proposed increase of impervious cover



Site of proposed carport

