

Attachment 1 Notification Plan



Board of Adjustment
Notification Plan for
Case No A-15-166




San Antonio City Limits
Subject Property
200' Notification Boundary
Council District: 4



"NOT TO SCALE,
FOR ILLUSTRATIVE PURPOSES ONLY"

Development Services Department
City of San Antonio

**Attachment 1
Notification Plan (continued)**

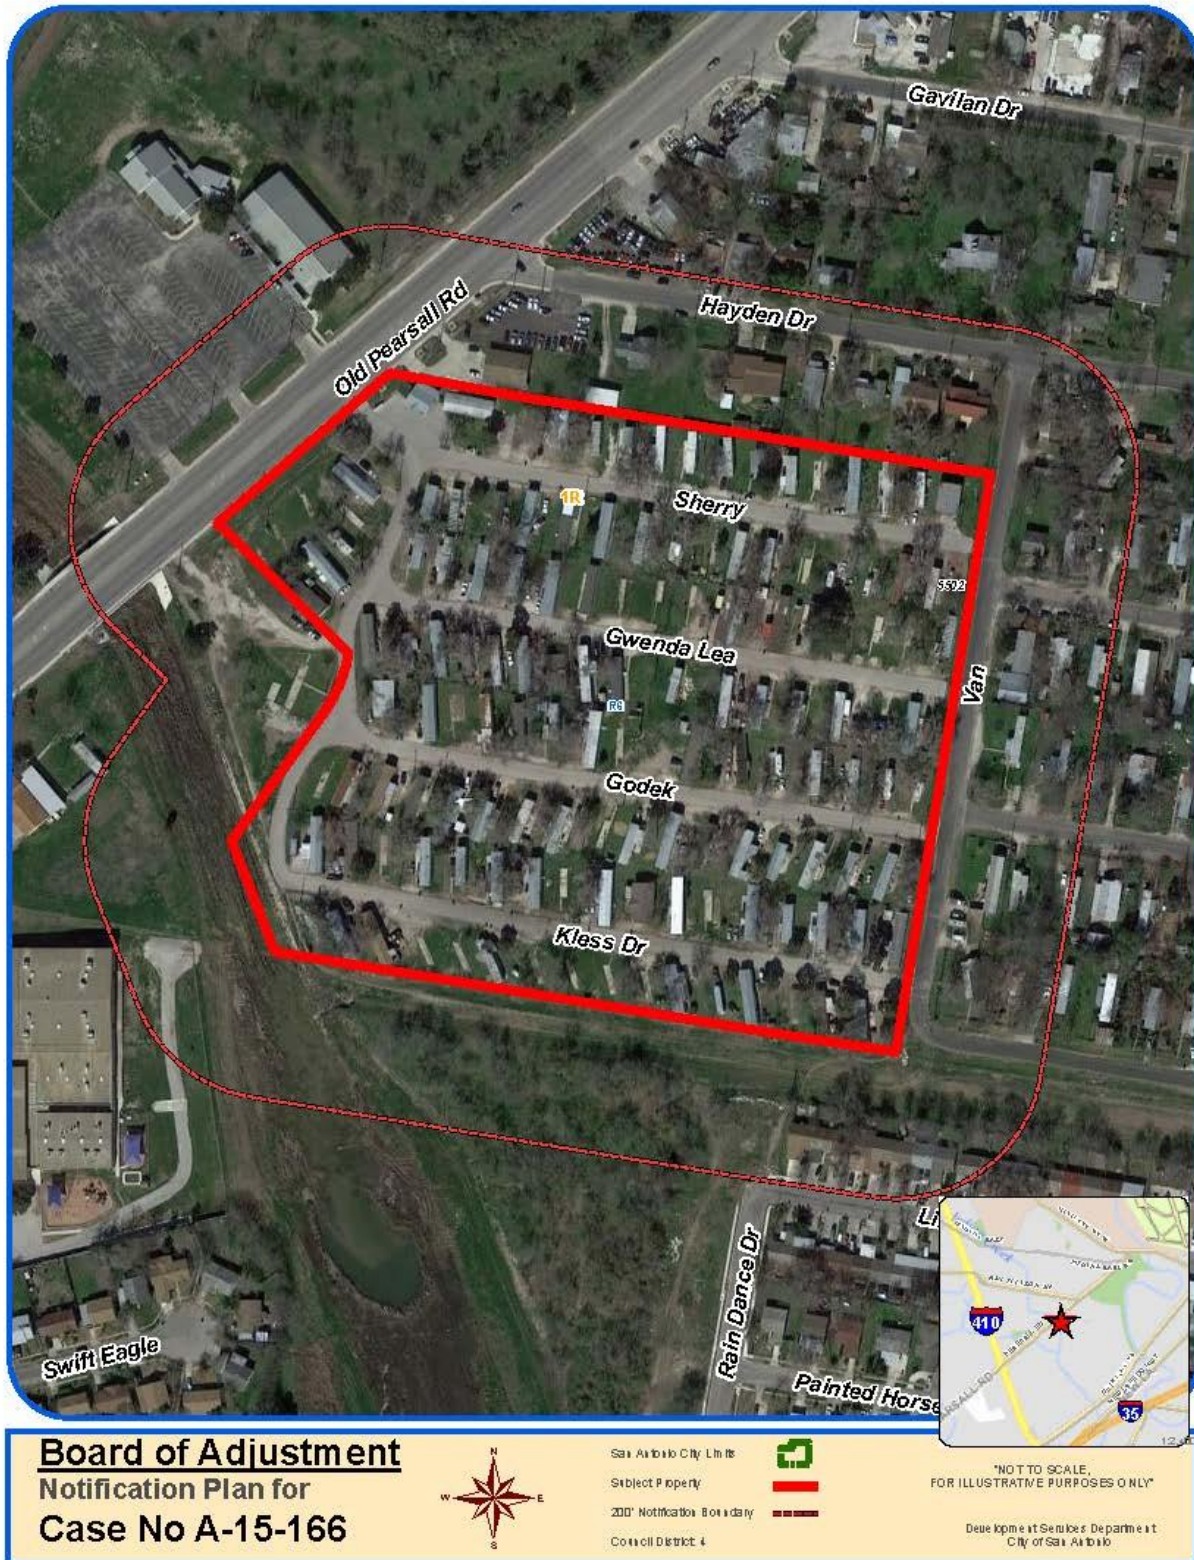

Attachment 2 Plot Plan



Board of Adjustment
Plot Plan for
Case No A-15-166



"NOT TO SCALE,
FOR ILLUSTRATIVE PURPOSES ONLY"
Council District: 4

5627 Sherry Dr

Development Services Department
City of San Antonio

Attachment 2
Plot Plan (continued)



Variance Request: 1) A request for a 2 foot variance from the maximum 6 foot fence height to allow an 8 foot fence around the rear yard of a mobile-home park.

Board of Adjustment
Plot Plan for
Case No A-15-166




"NOT TO SCALE,
FOR ILLUSTRATIVE PURPOSES ONLY"
Council District: 4

5627 Sherry Dr

Deputy Administrative Services Department
City of San Antonio

Attachment 3 Applicant's Site Plan

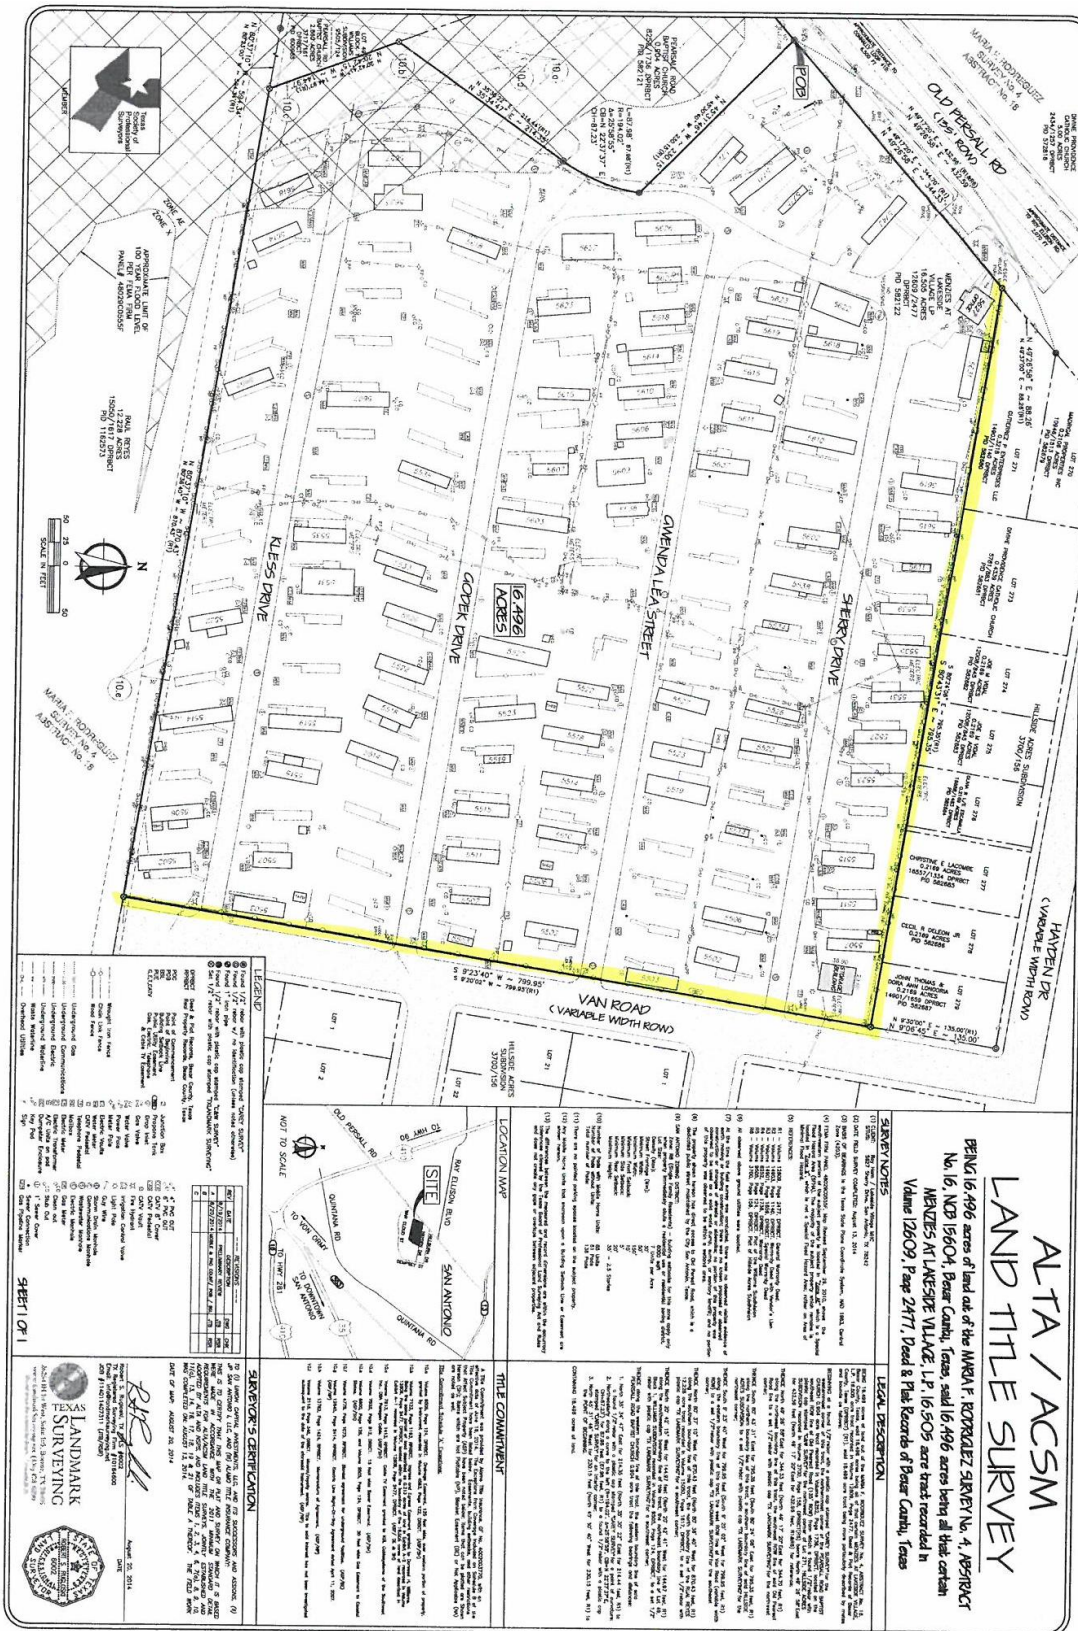

Attachment 4 – Photos

5624 Sherry Drive – Subject Property



Subject Property



Portion of Fence built by previous contractor



Emergency gate built by previous contractor

