


Attachment 1 Notification Plan

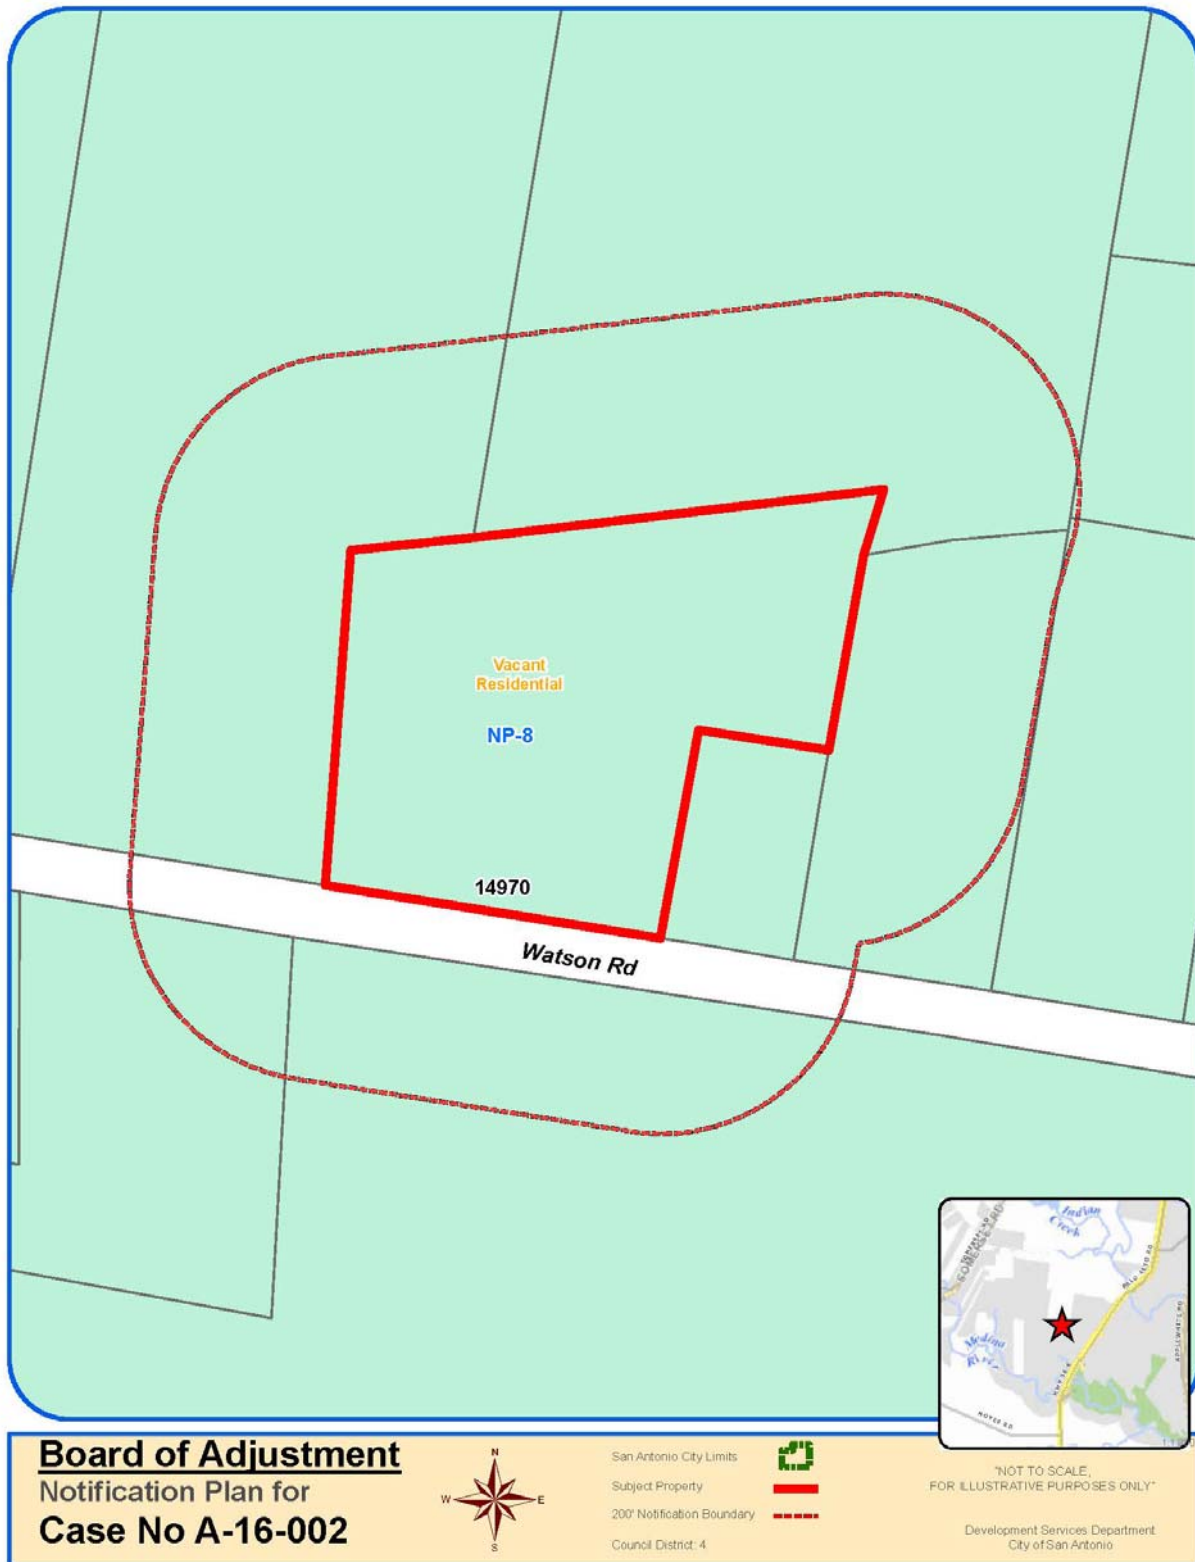


[illegible]

Council District 4



Development Services Department
City of San Antonio

Attachment 2
Plot Plan

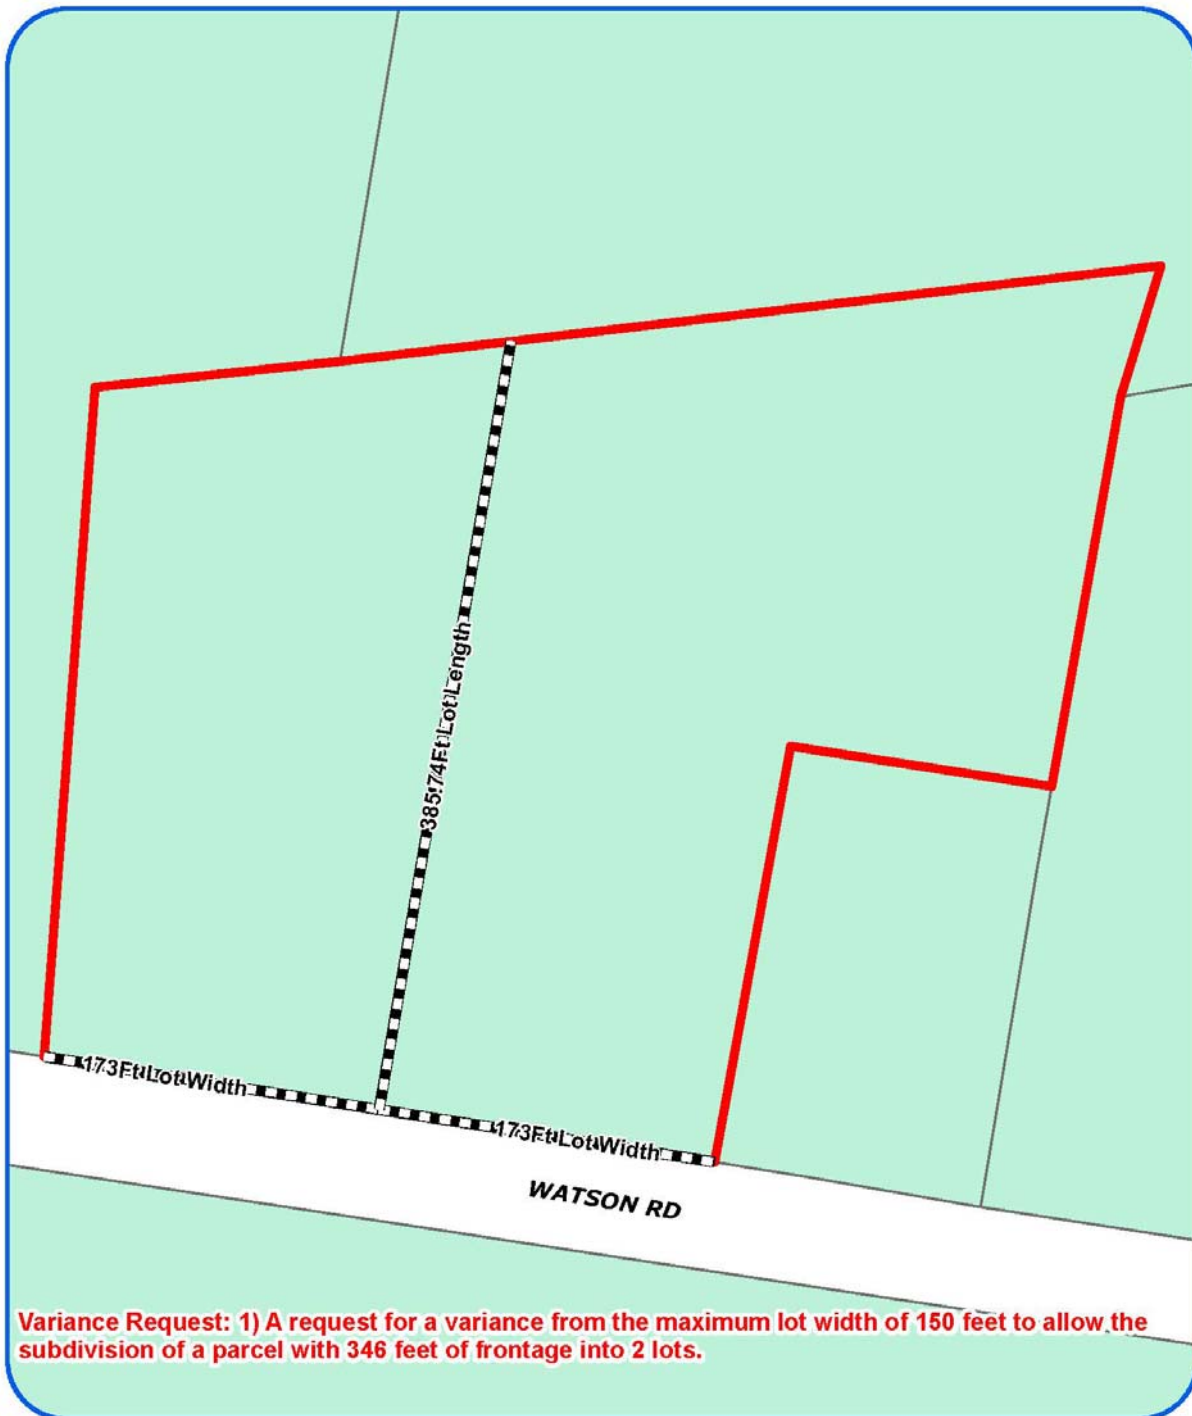

Board of Adjustment
Plot Plan for
Case No A-16-002




"NOT TO SCALE,
FOR ILLUSTRATIVE PURPOSES ONLY"
Council District: 4

14970 Watson Rd

Development Services Department
City of San Antonio

Attachment 2
Plot Plan (continued)

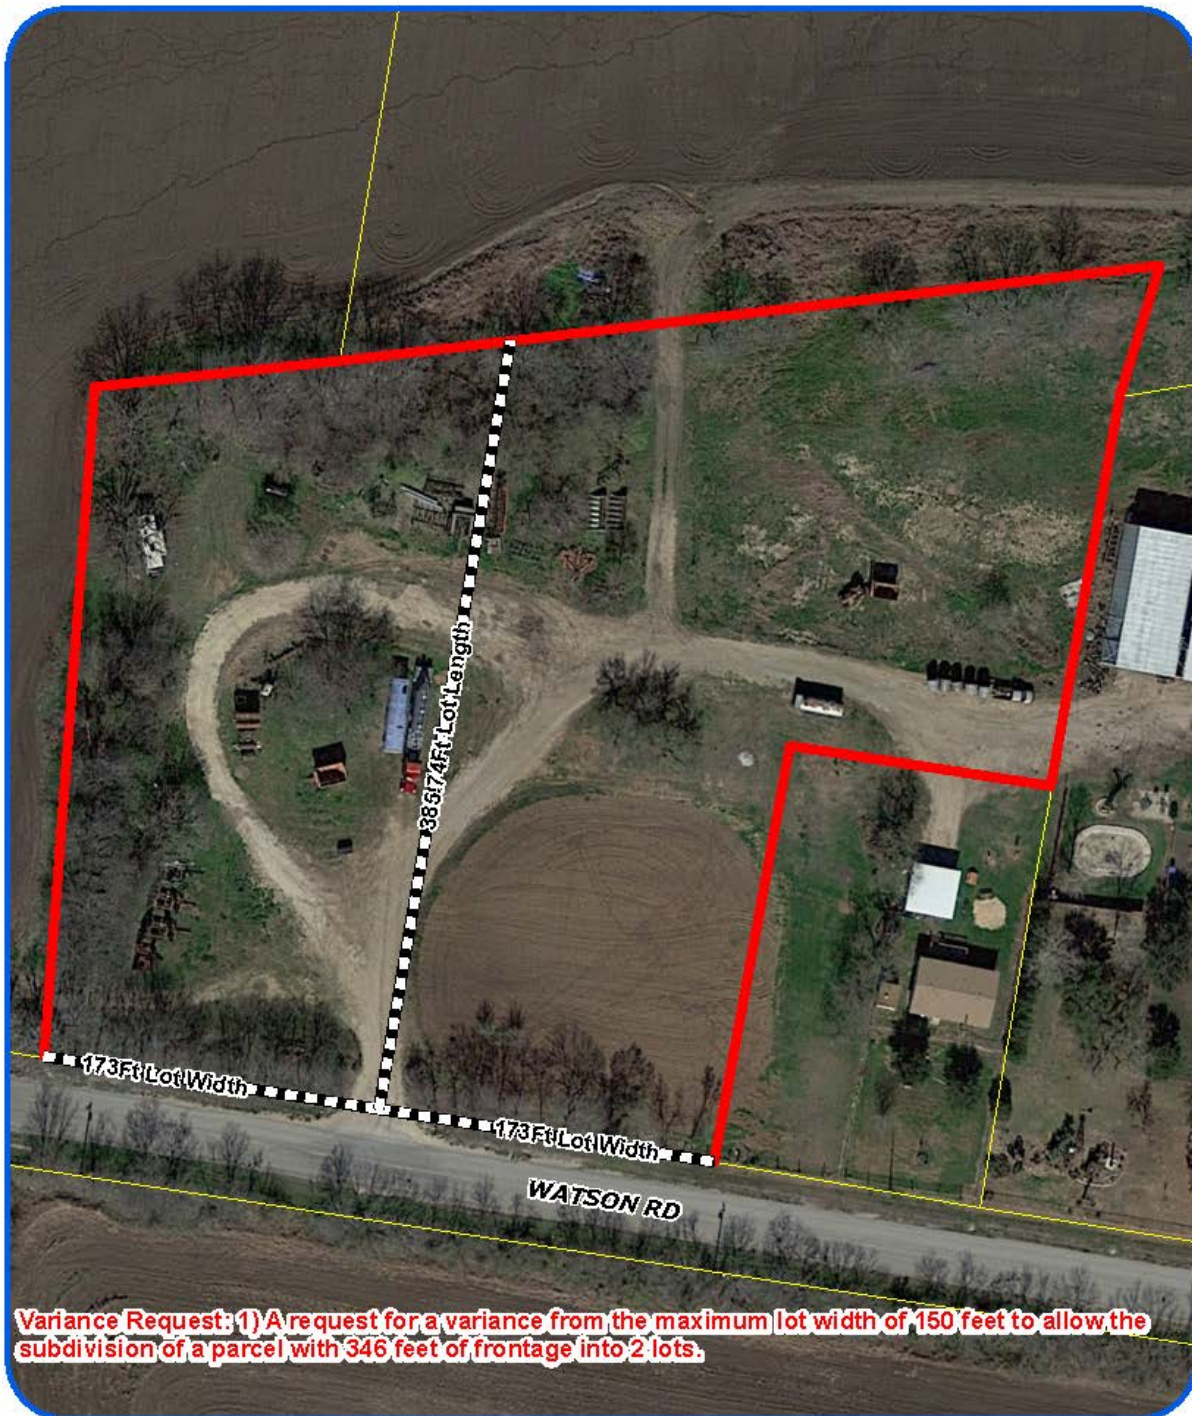

Board of Adjustment
Plot Plan for
Case No A-16-002



"NOT TO SCALE,
FOR ILLUSTRATIVE PURPOSES ONLY"
Council District: 4

14970 Watson Rd

Development Services Department
City of San Antonio

Attachment 3
Applicant's Site Plan



**Attachment 4 – Photos
Streetscape**



Watson Road



Attachment 4- Photos

