



# Attachment 1 Notification Plan




# Attachment 1 Notification Plan (continued)

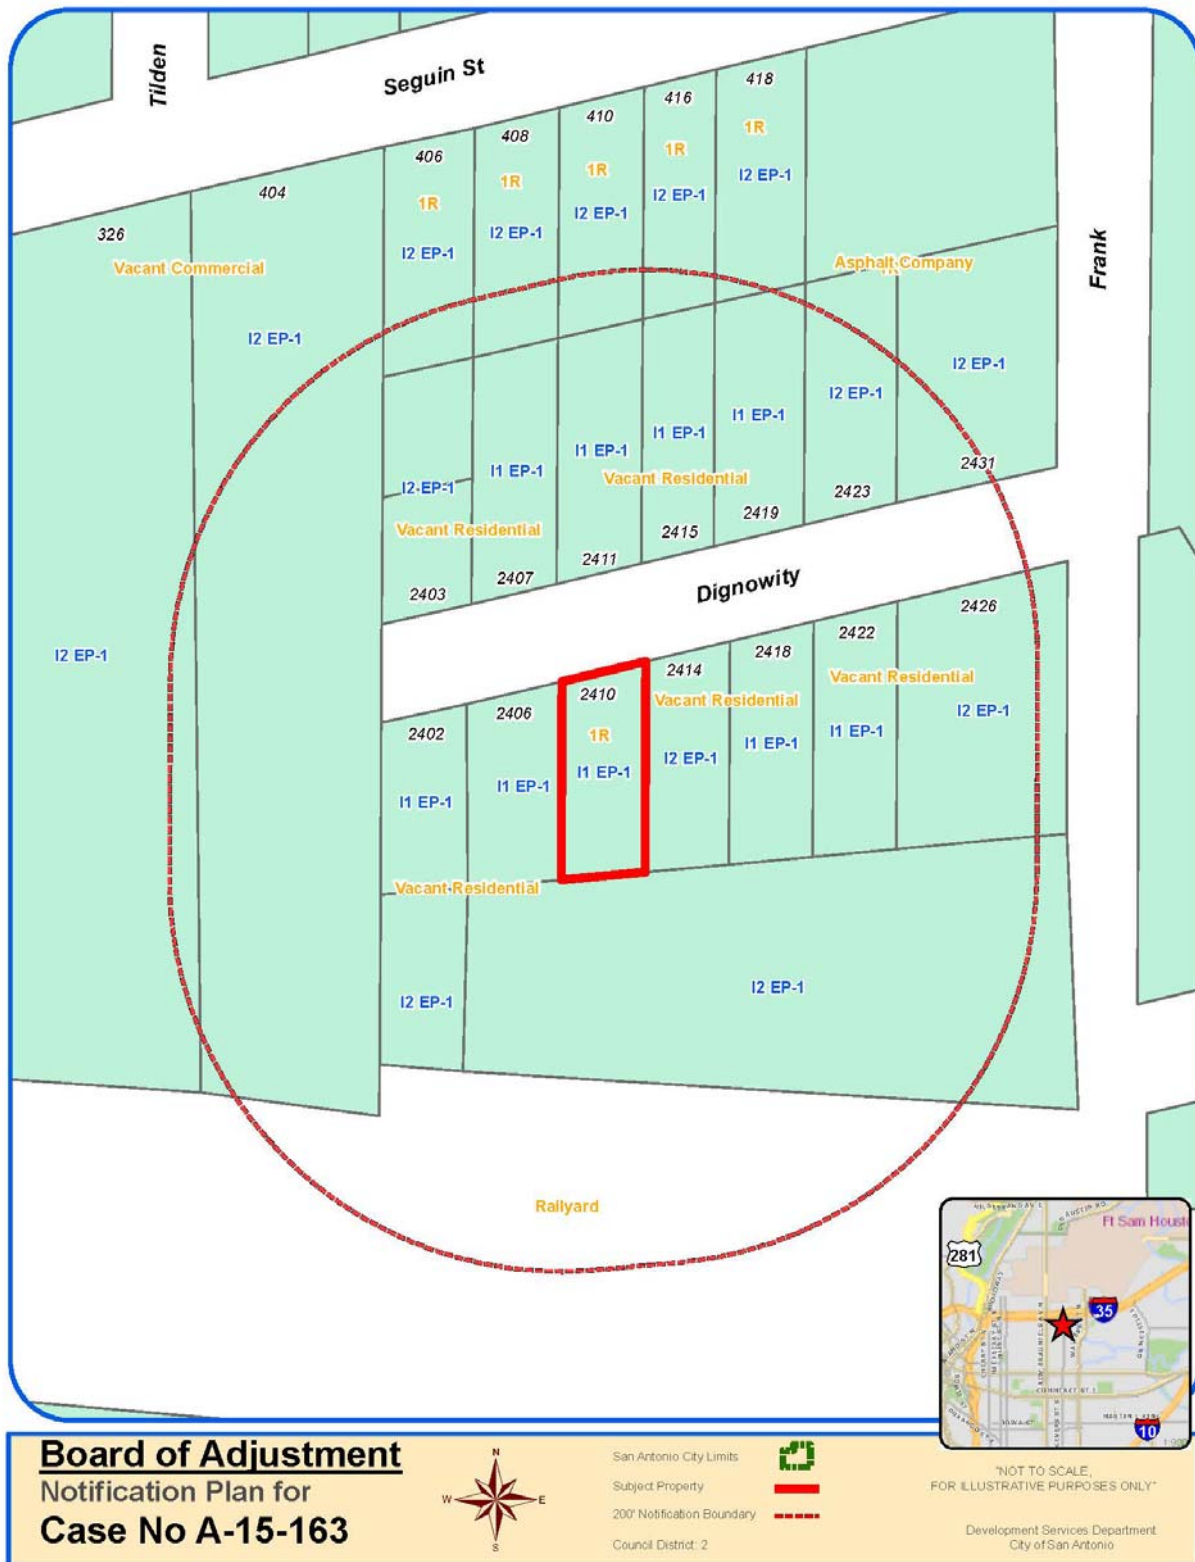

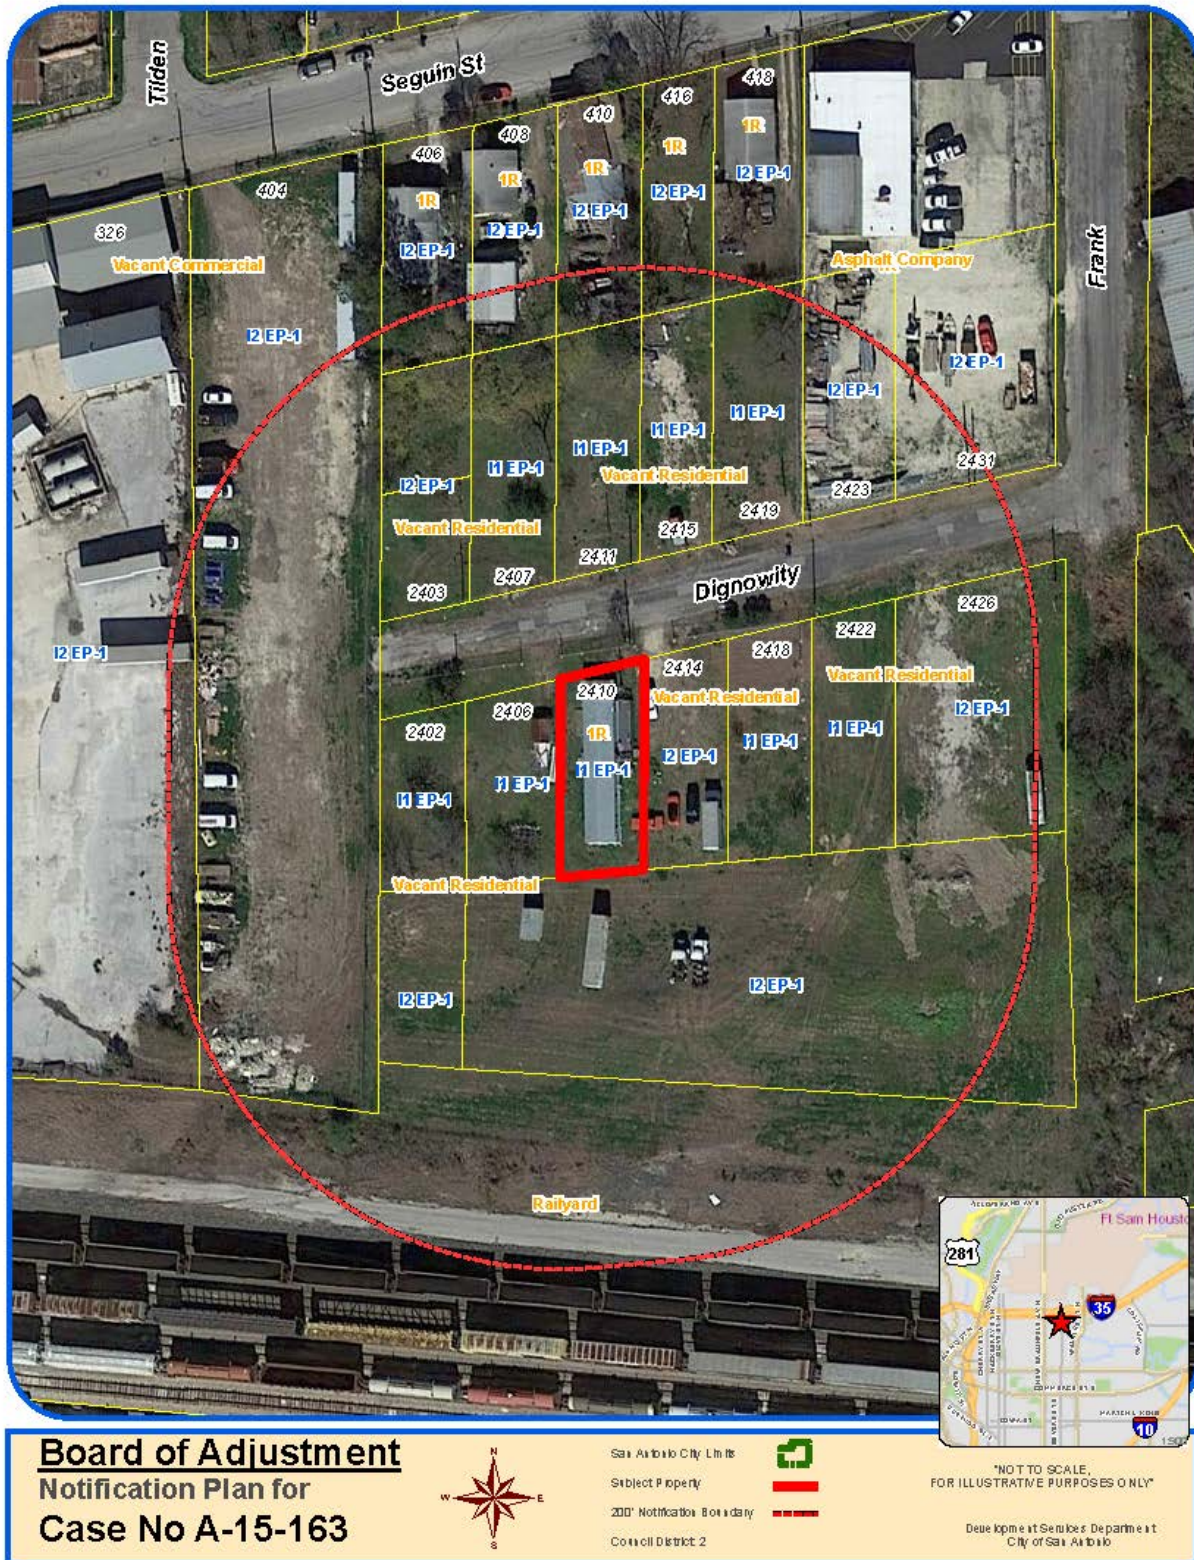

Attachment 2  
Plot Plan

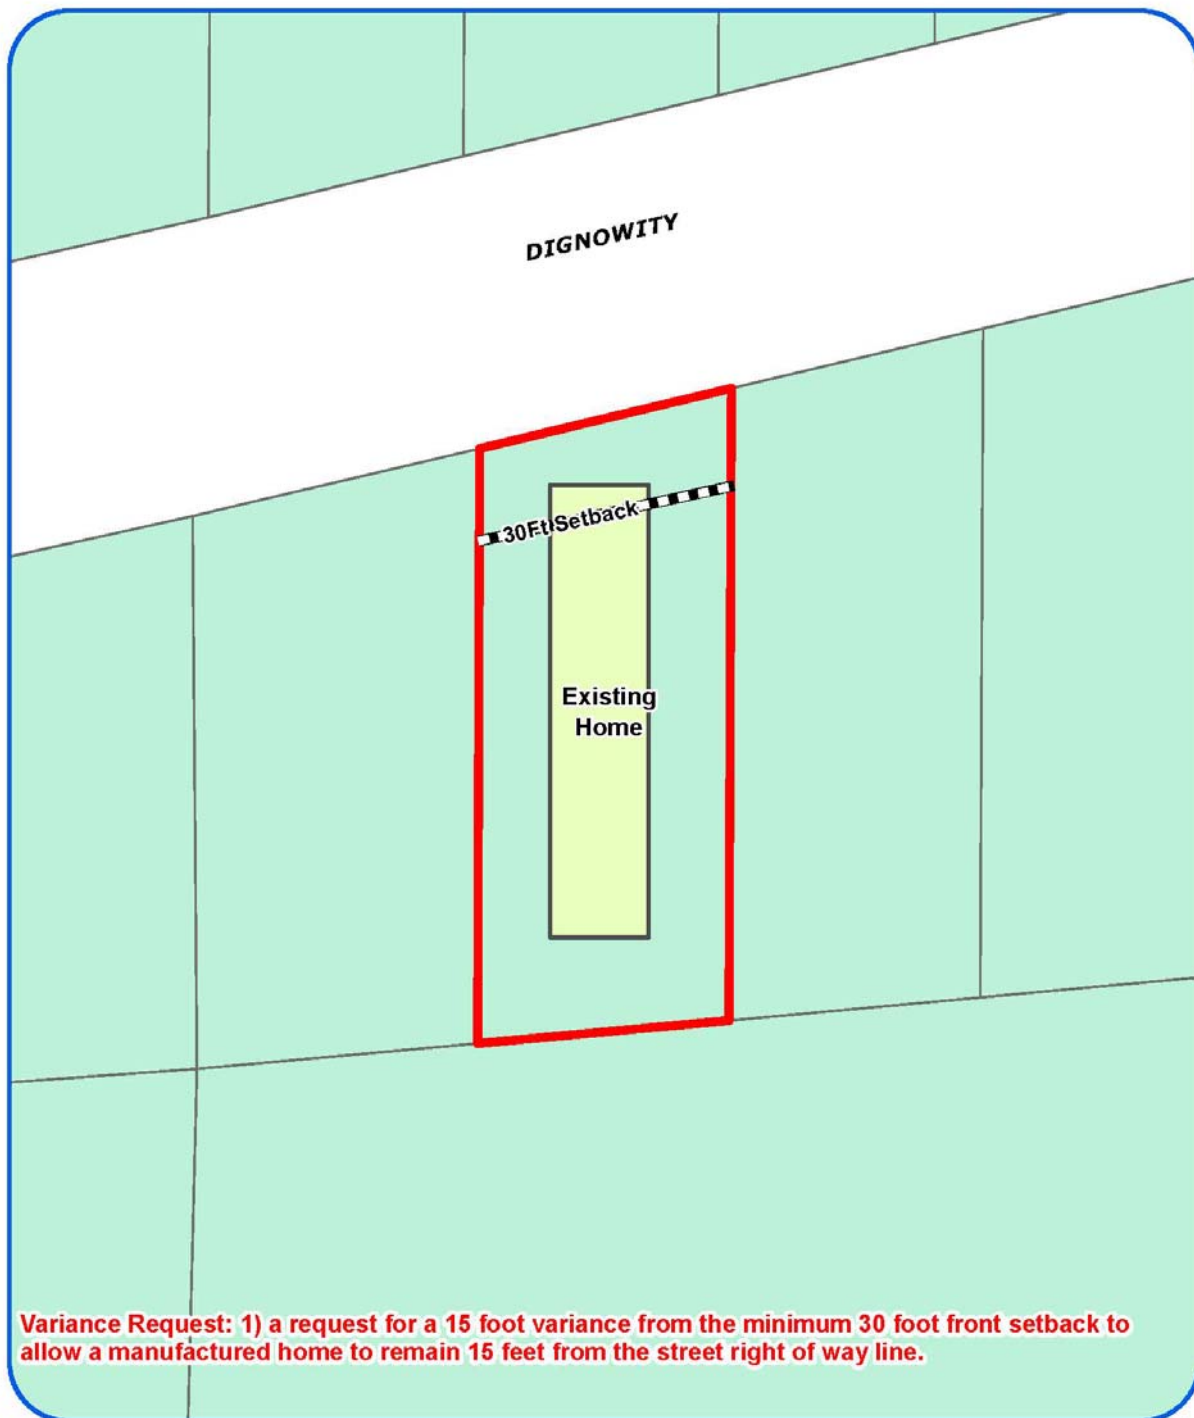

Variance Request: 1) a request for a 15 foot variance from the minimum 30 foot front setback to allow a manufactured home to remain 15 feet from the street right of way line.

**Board of Adjustment**  
Plot Plan for  
**Case No A-15-163**



"NOT TO SCALE,  
FOR ILLUSTRATIVE PURPOSES ONLY"  
Council District: 2

**2410 Dignowity**

Development Services Department  
City of San Antonio

Attachment 2  
Plot Plan (continued)



Variance Request: 1) a request for a 15 foot variance from the minimum 30 foot front setback to allow a manufactured home to remain 15 feet from the street right of way line.

**Board of Adjustment**  
Plot Plan for  
Case No A-15-163



"NOT TO SCALE,  
FOR ILLUSTRATIVE PURPOSES ONLY"  
Council District: 2

**2410 Dignowity**

Development Services Department  
City of San Antonio

# Attachment 3 Applicant's Site Plan

FOR  
BLDG PERMITS


Address 2410 Dignowity Ave

Lot 3

Block 7

NCB 1200

REAR

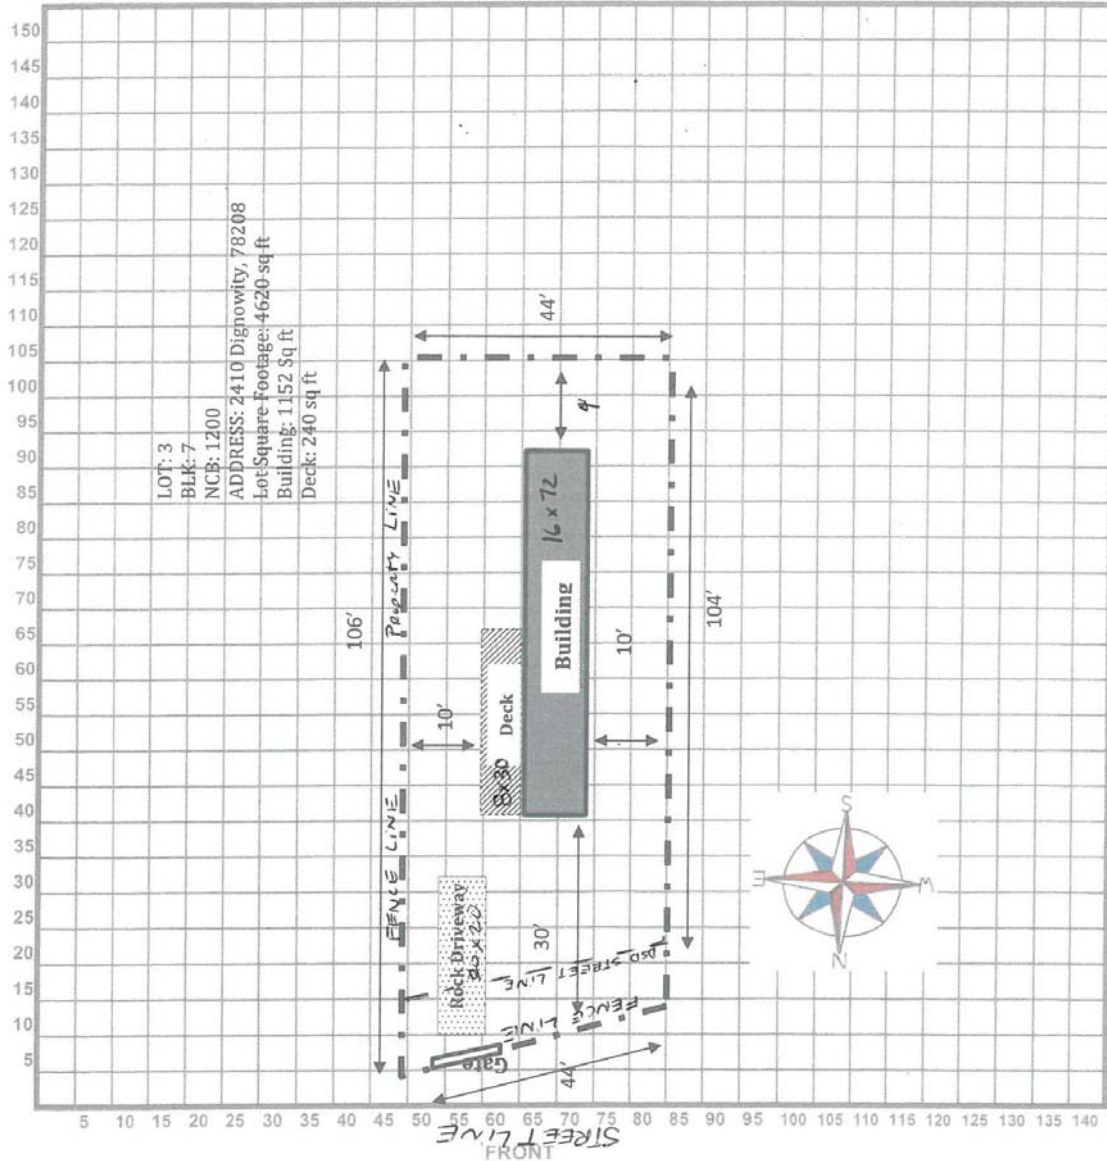

9/11/2015  
Date

[Signature]  
Signature of Applicant



**Attachment 4 – Photos**  
**Subject property**



**Attachment 4- Photos**



**Dead End Street**



**Across the street**