

Attachment 1 Notification Plan



Attachment 1 **Notification Plan (continued)**



Board of Adjustment
Notification Plan for
Case No A-15-167



San Antonio City Limits
 Subject Property
 200' Notification Boundary
 Council District 2



"NOT TO SCALE,
 FOR ILLUSTRATIVE PURPOSES ONLY"

Development Services Department
 City of San Antonio

Attachment 2
Plot Plan



Board of Adjustment
Plot Plan for
Case No A-15-167



"NOT TO SCALE,
FOR ILLUSTRATIVE PURPOSES ONLY"
Council District: 2

206-208 Natalen Dr

Development Services Department
City of San Antonio

Attachment 2
Plot Plan (continued)



Board of Adjustment
Plot Plan for
Case No A-15-167




"NOT TO SCALE,
FOR ILLUSTRATIVE PURPOSES ONLY"
Council District: 2


206-208 Natalen Dr

Development Services Department
City of San Antonio

Attachment 3
Applicant's Site Plan

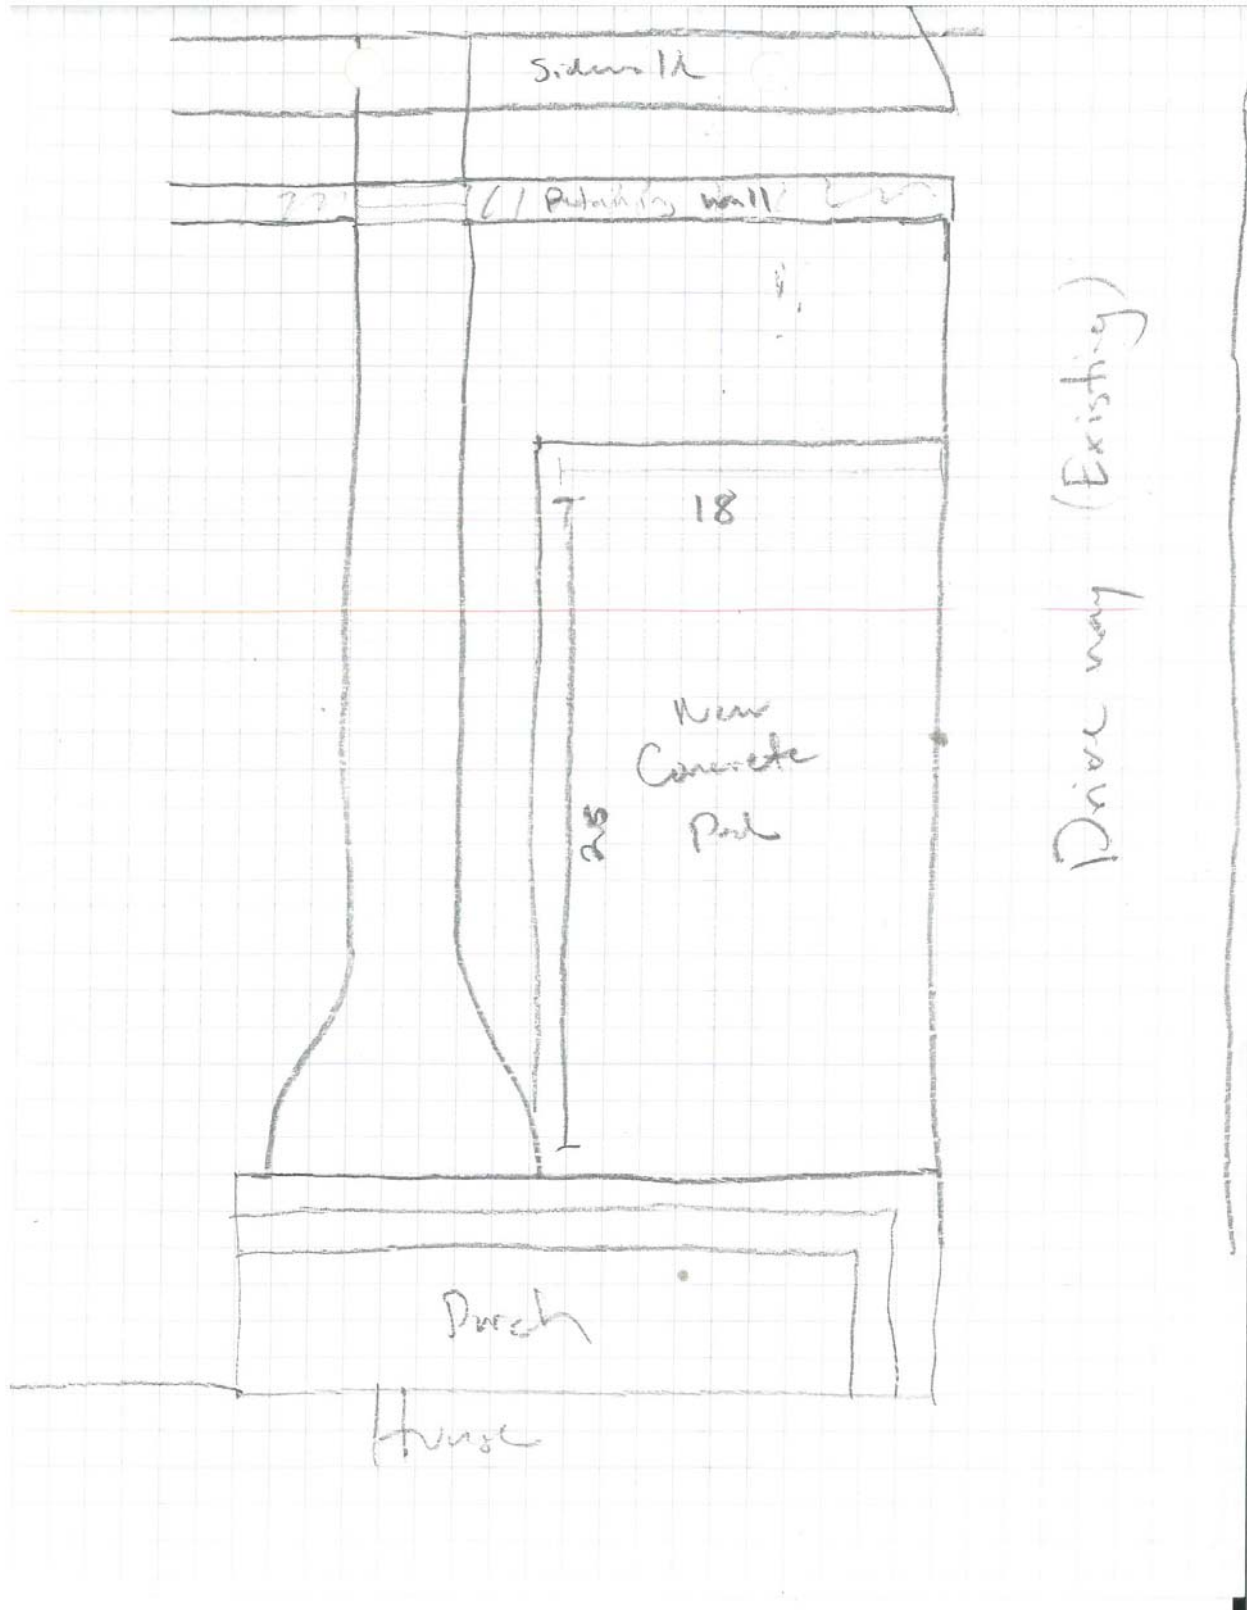

Attachment 4 – Photos
Subject property

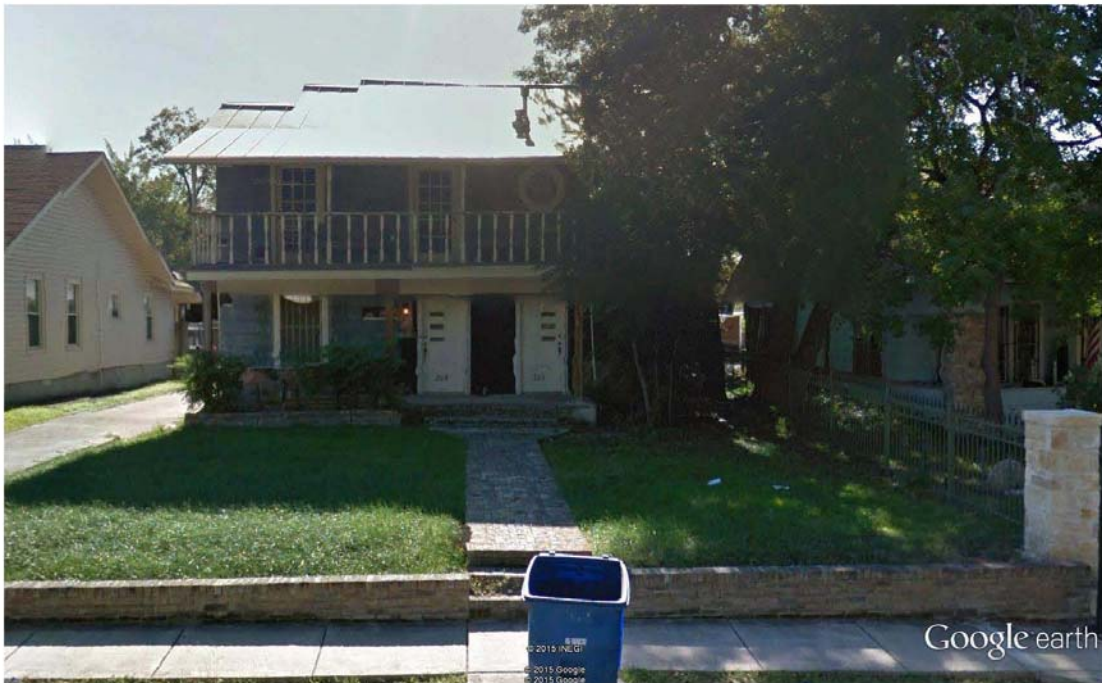

Before parking pad

Attachment 4- Photos



Directly across the street



Neighboring home