



Attachment 1 Notification Plan



Attachment 1 **Notification Plan (continued)**

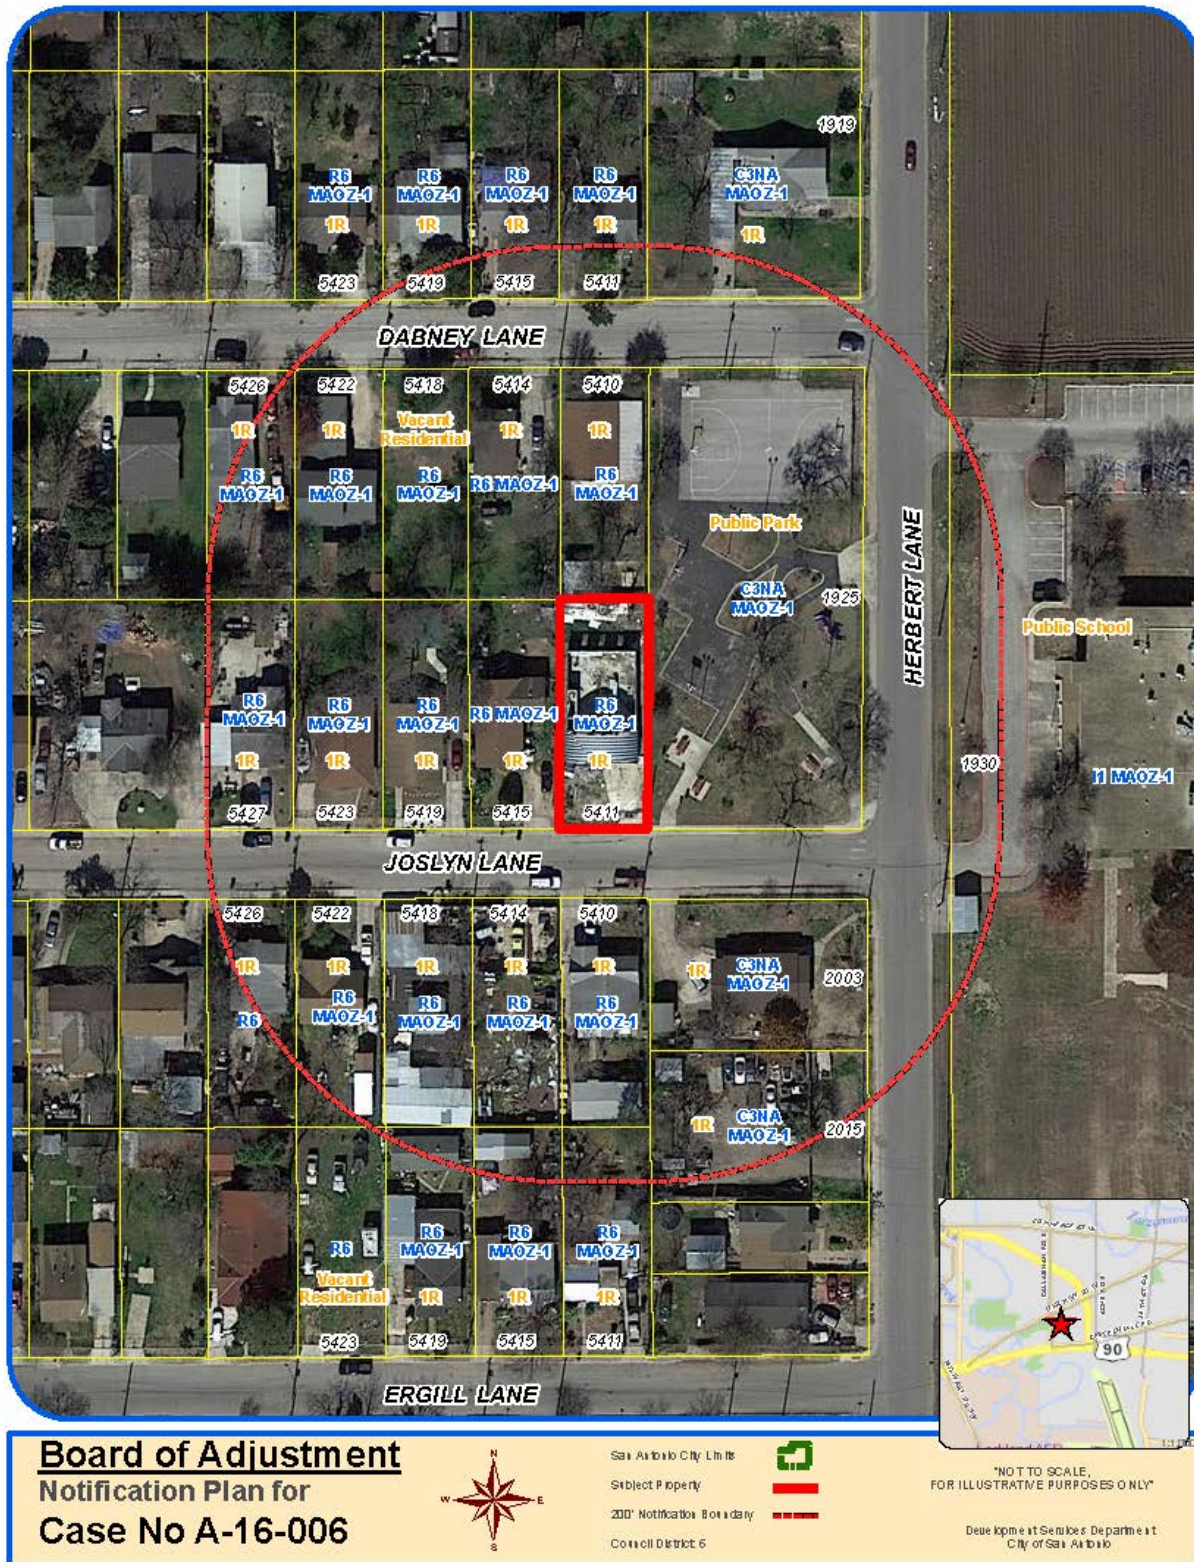

Attachment 2
Plot Plan

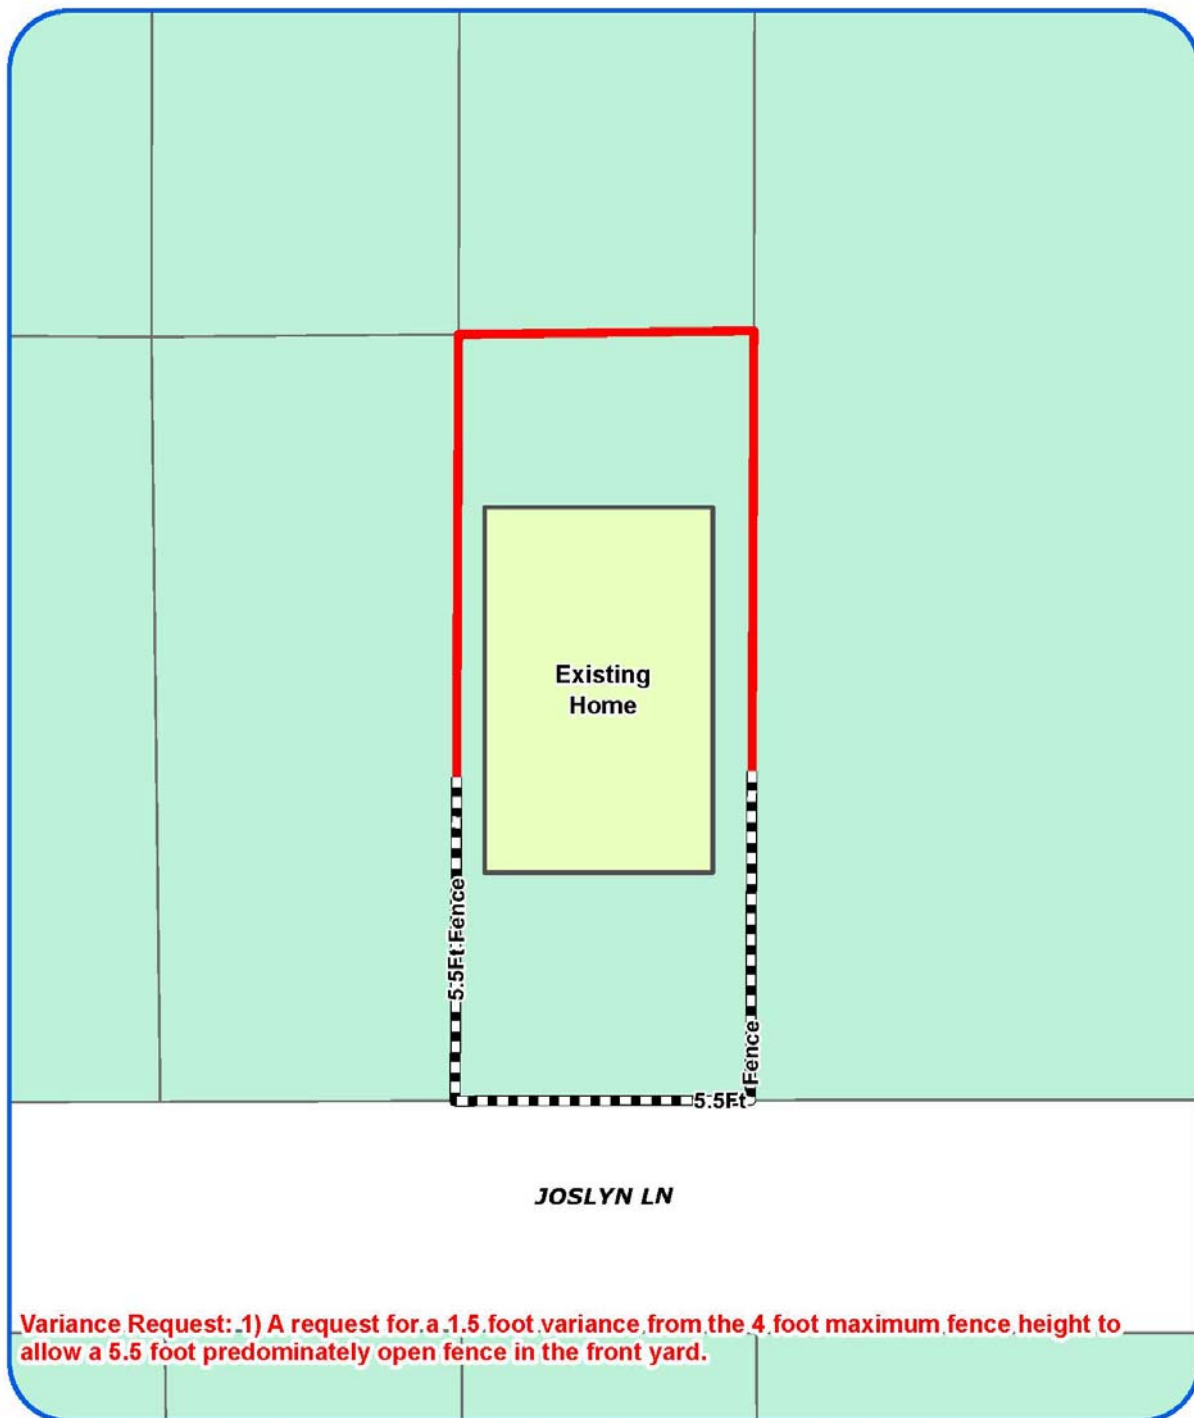

Board of Adjustment
Plot Plan for
Case No A-16-006




"NOT TO SCALE,
FOR ILLUSTRATIVE PURPOSES ONLY"
Council District: 6

5411 Joslyn Lane

Development Services Department
City of San Antonio

Attachment 2
Plot Plan (continued)

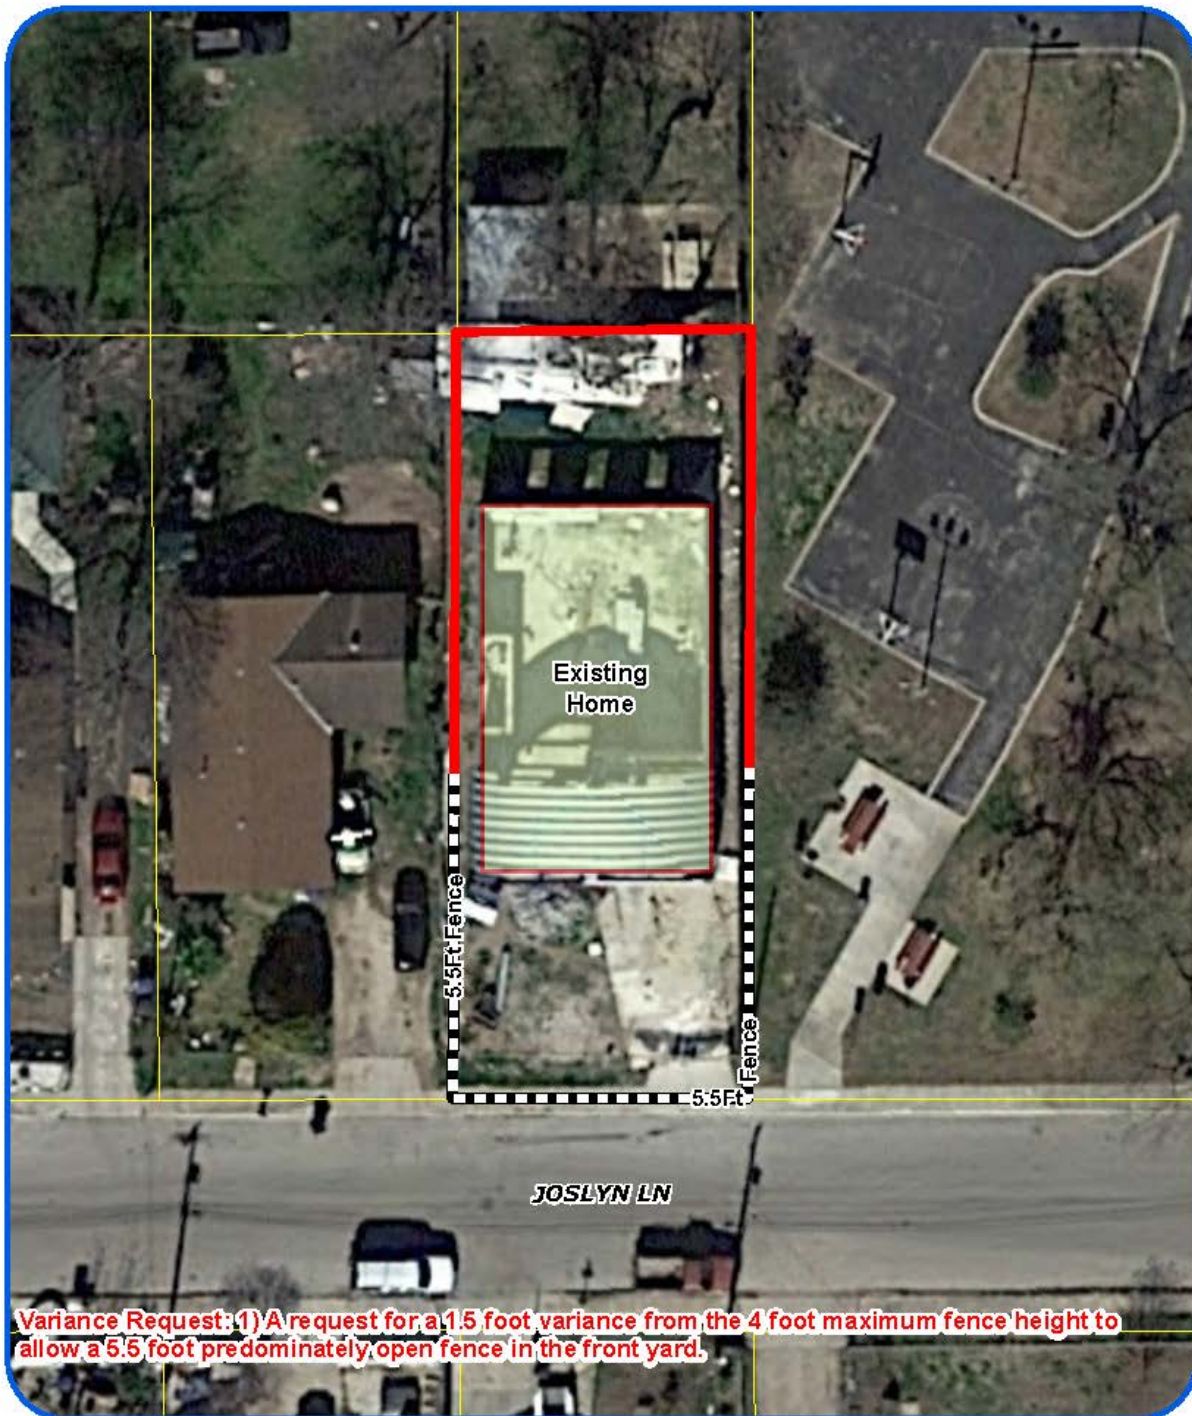

Board of Adjustment
Plot Plan for
Case No A-16-006




"NOT TO SCALE,
FOR ILLUSTRATIVE PURPOSES ONLY"
Council District: 6

5411 Joslyn Lane

Development Services Department
City of San Antonio

Attachment 3 **Applicant's Site Plan**

Address 5711 Roslyn Ln Lot 71 Block 1 NCB 13700
San Antonio Texas

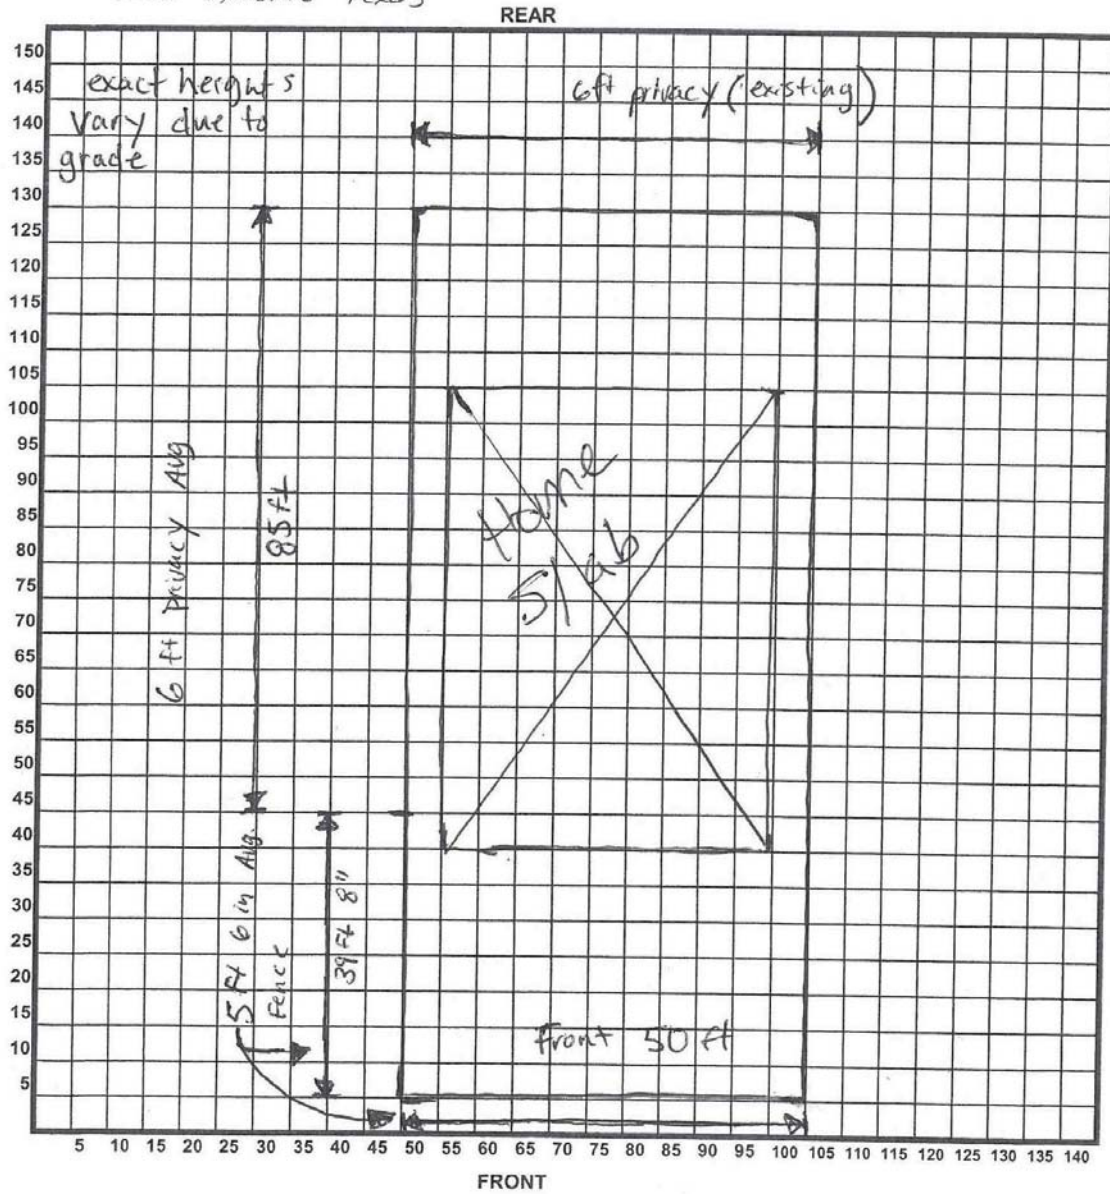

10/15/15
 Date

[Signature]
 Signature of Applicant

Attachment 4 – Photos
Subject property



Attachment 4- Photos



Van de Walle Park



Van de Walle Park Fence