


NOTES: ALL PROPERTY AREA FOR PARKING: 1, 2, 3, 4, 5, 6 IS IN ASPHALT
 REGULAR MEASURE(S) CARR'S
 OR PICKUP TRUCK.

THE PARKING AREA: A, B, C
 IS IN ASPHALT
 MEASURE(S) 33'8" X 20'3"

ALL PROPERTY IS IN ASPHALT REINFORCED
 INCLUDING OLD ALLEY.

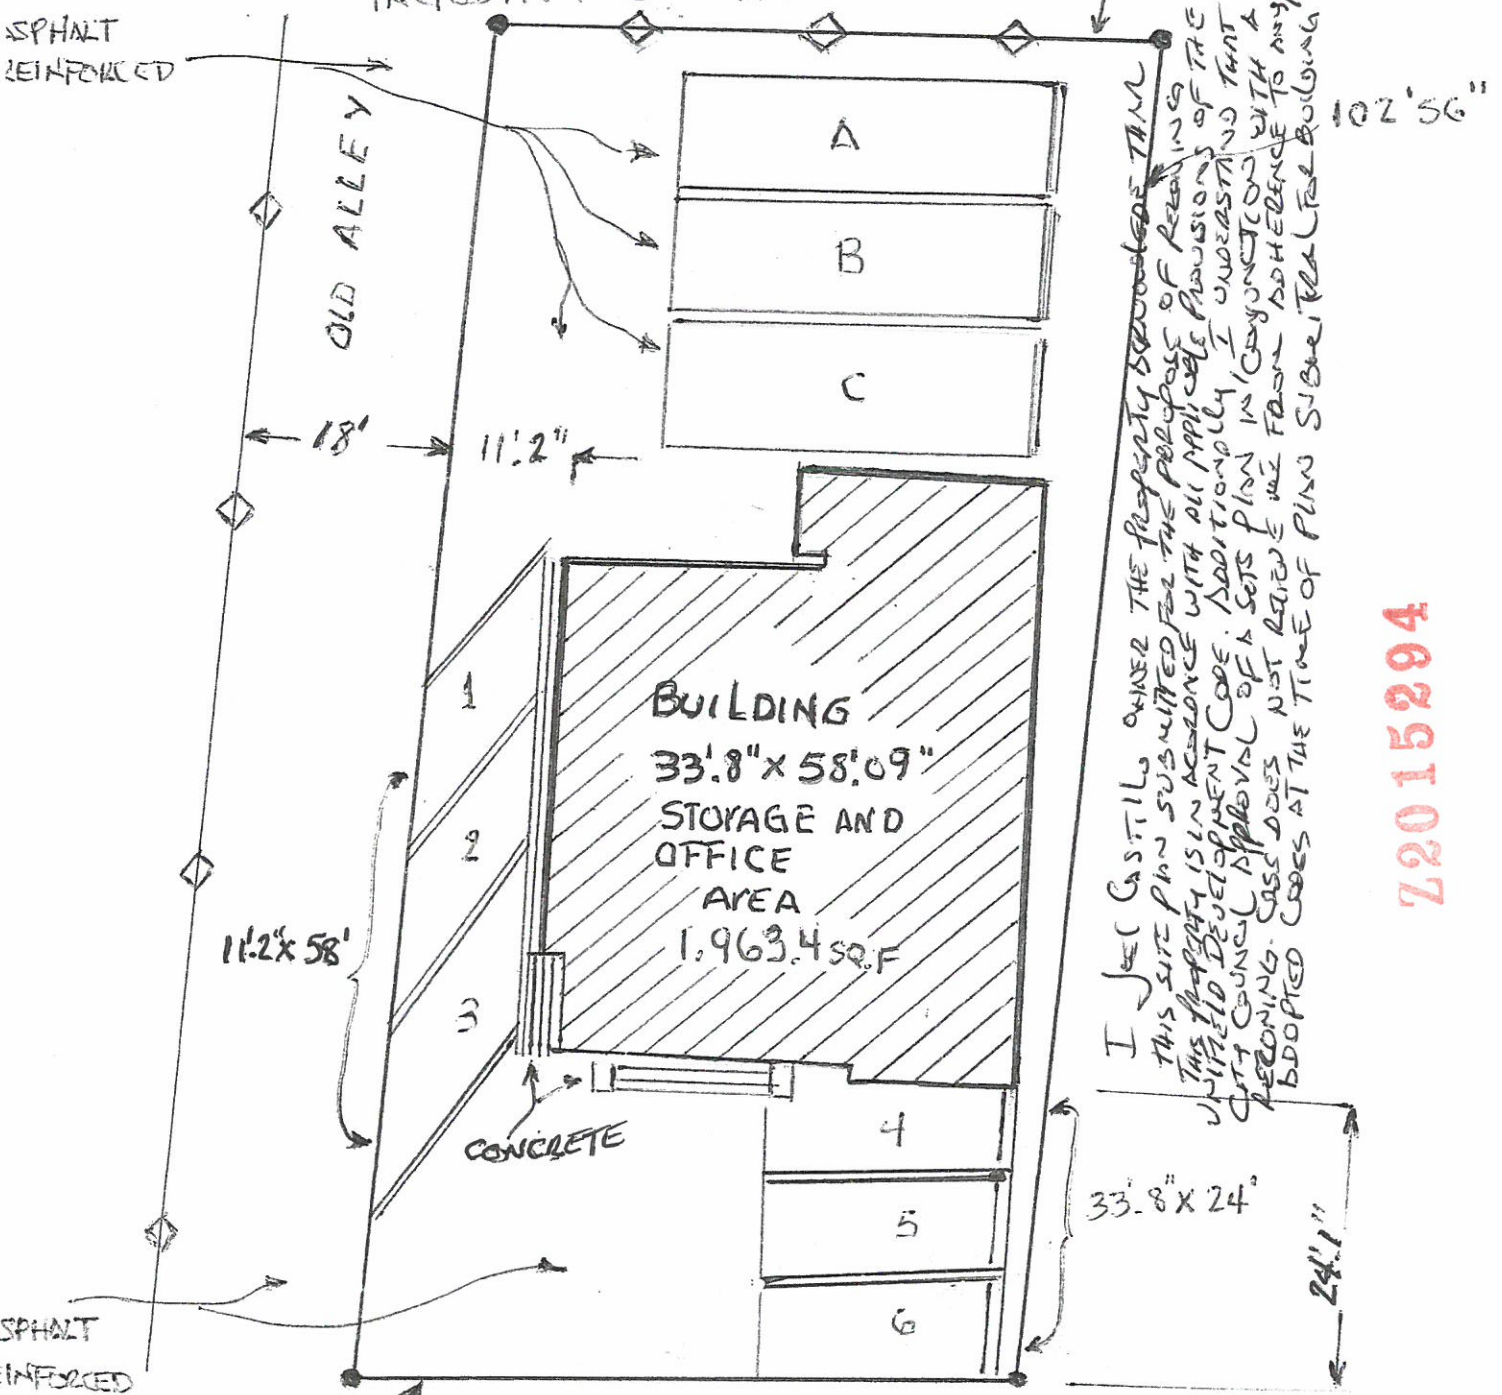

I JOEL CASTILLO OWNER THE PROPERTY SUBMITTED FOR THE PURPOSE OF REVIEWING
 THIS SITE PLAN SUBMITTED FOR THE PURPOSE OF REVIEWING
 THE PROPERTY IS IN ACCORDANCE WITH ALL APPLICABLE PROVISIONS OF THE
 UNIFIED DEVELOPMENT CODE. ADDITIONALLY, I UNDERSTAND THAT
 CITY COUNCIL APPROVAL OF A SITE PLAN IN CONNECTION WITH A
 PERMITTING CASE DOES NOT REMOVE MY FARM ADHERENCE TO ANY/ALL CITY
 ADOPTED CODES AT THE TIME OF PLUN SUBMITTED FOR BUILDING PERMITS 44'

72015294

2327 N. ZARZAMORA
 44 FT OF LOT 25 AND 26
 BLOCK: 28
 NCB: 1989
 TOTAL ACREAGE (S): 0.1036

CURRENT ZONING: C2-NCD-8

REQUESTED ZONING: C2-CD NCD-8