


# Attachment 1 Notification Plan



# Attachment 1 Notification Plan (continued)



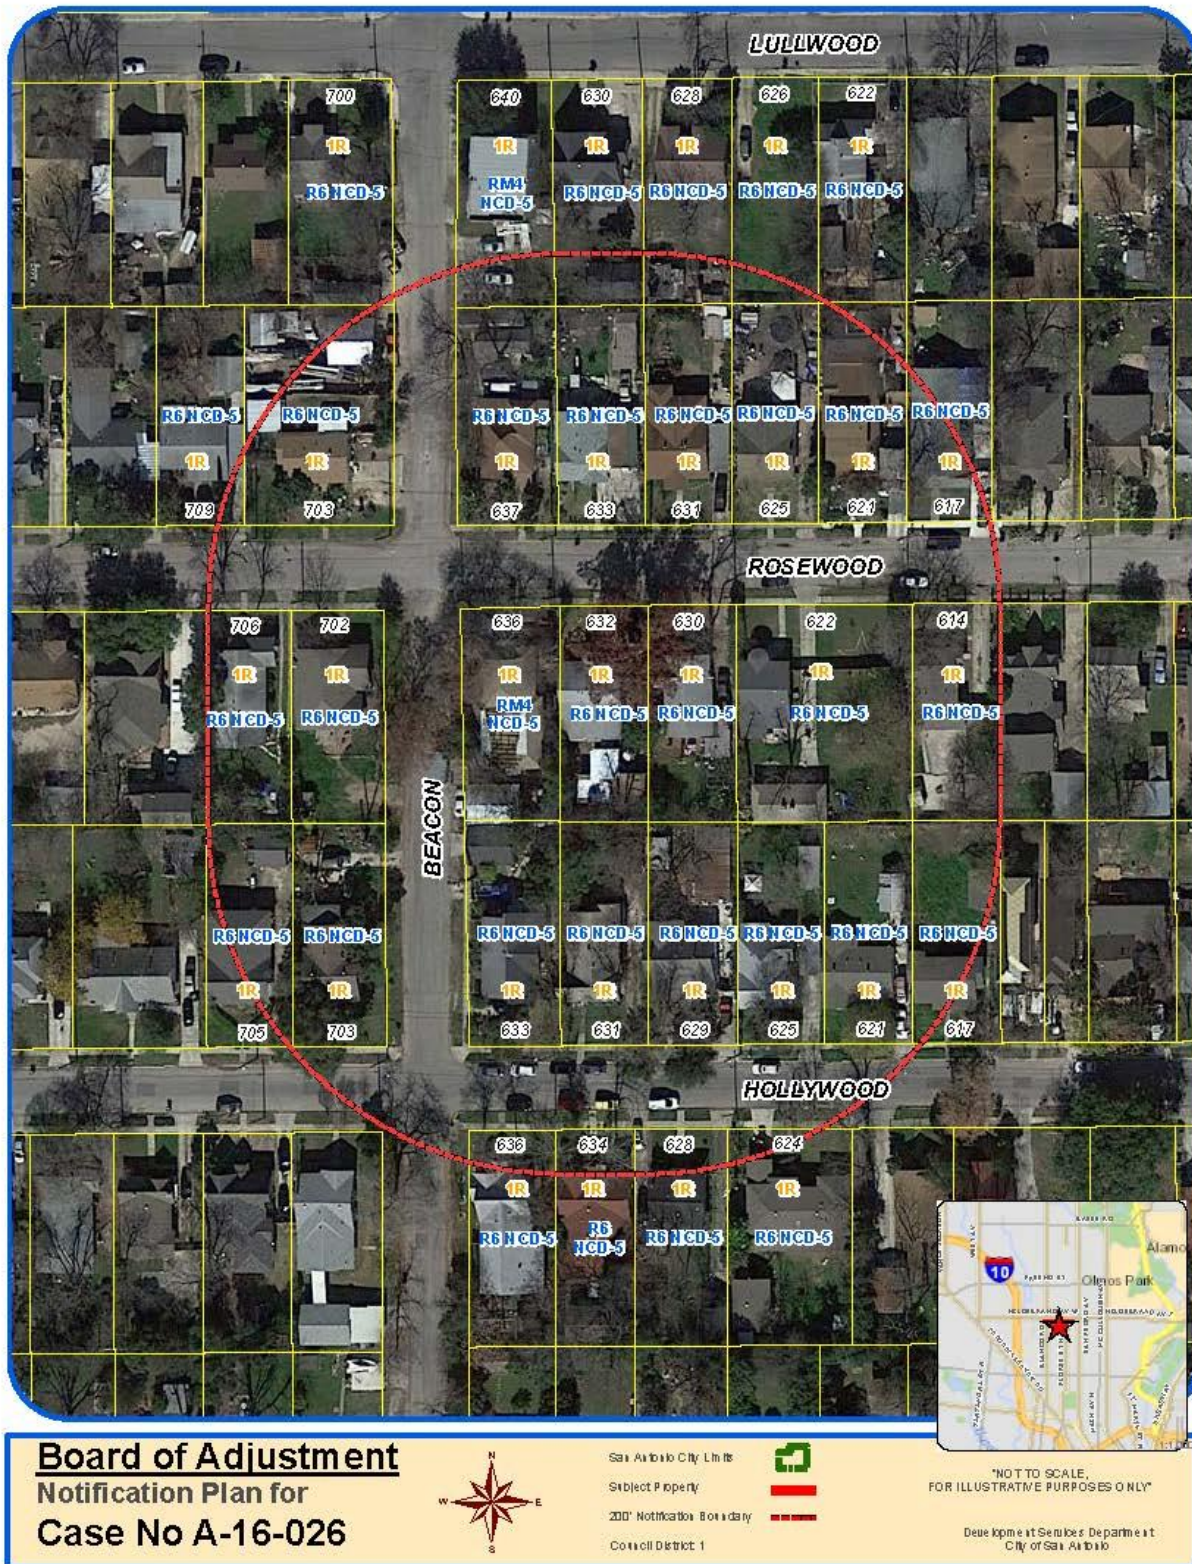

**Attachment 2  
Plot Plan**



**Board of Adjustment**  
Plot Plan for  
**Case No A-16-026**




"NOT TO SCALE,  
FOR ILLUSTRATIVE PURPOSES ONLY"  
Council District: 1

**632 W Rosewood Ave**

Development Services Department  
City of San Antonio

Attachment 2  
Plot Plan (continued)

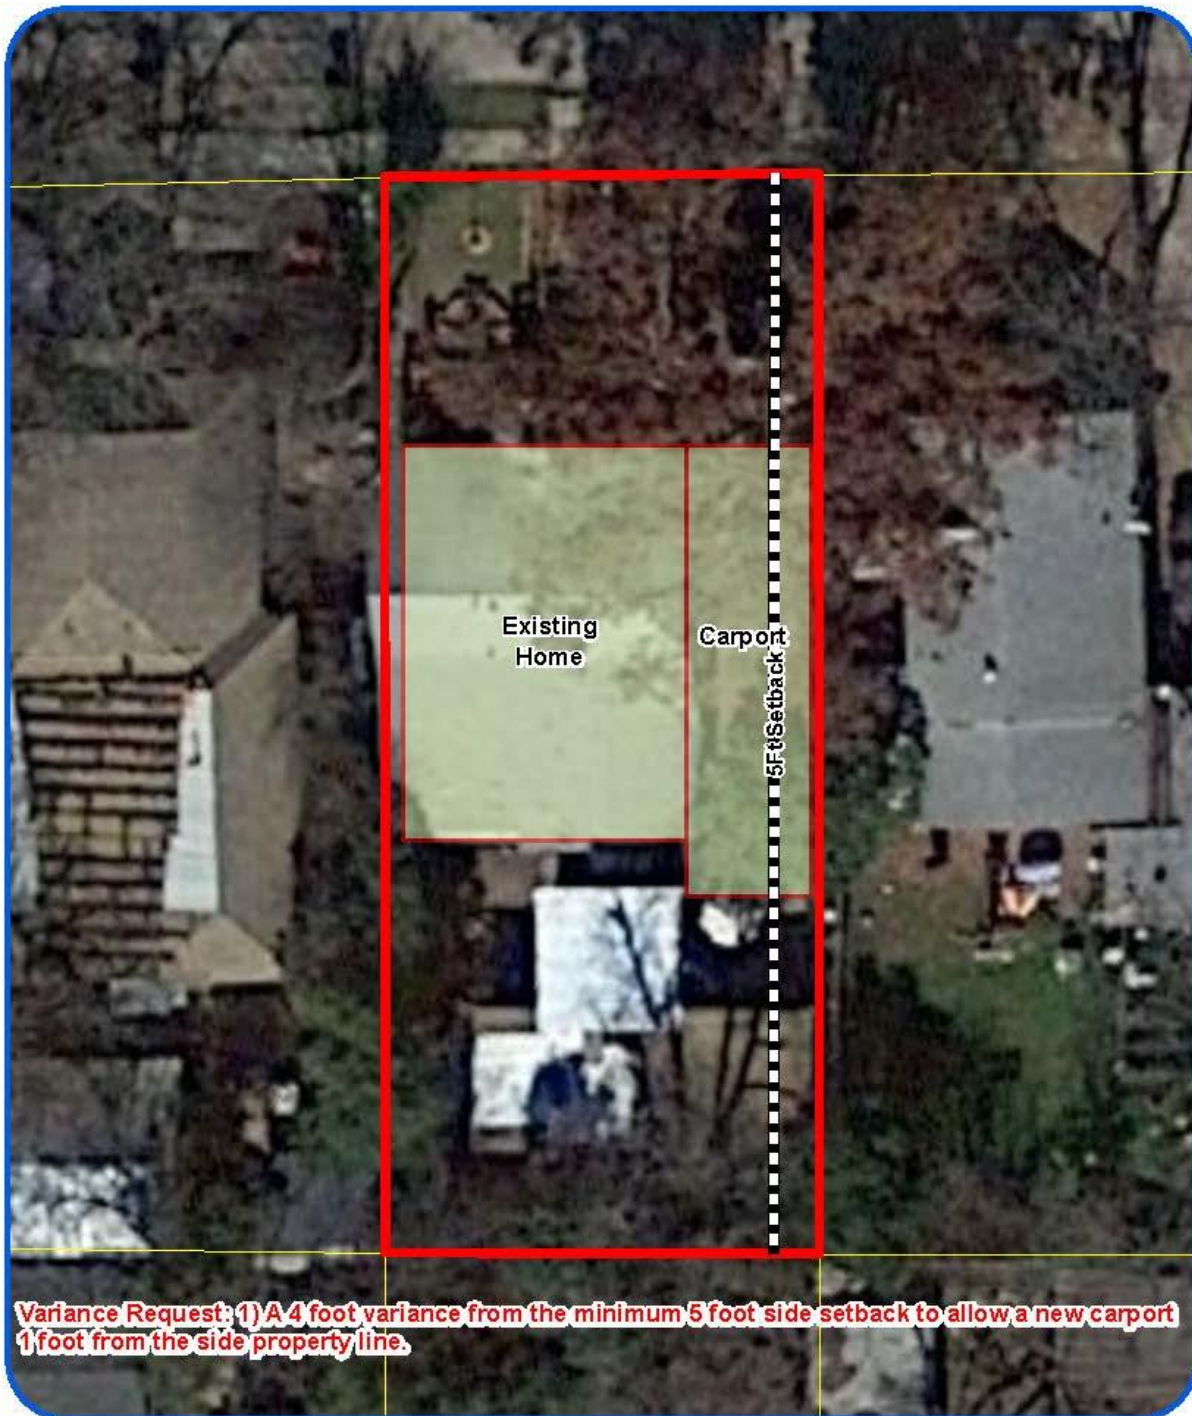

**Board of Adjustment**  
Plot Plan for  
Case No A-16-026



"NOT TO SCALE,  
FOR ILLUSTRATIVE PURPOSES ONLY"  
Council District: 1

632 W Rosewood Ave

1200  
Deje Kpme et Services Département  
City of San Antonio


**Attachment 3**  
**Applicant's Site Plan**

**PLOT PLAN**

FOR  
BLDG PERMITS

Address 632 W ROSEWOOD Lot 3-4 Block 32 NCB 6421

REAR

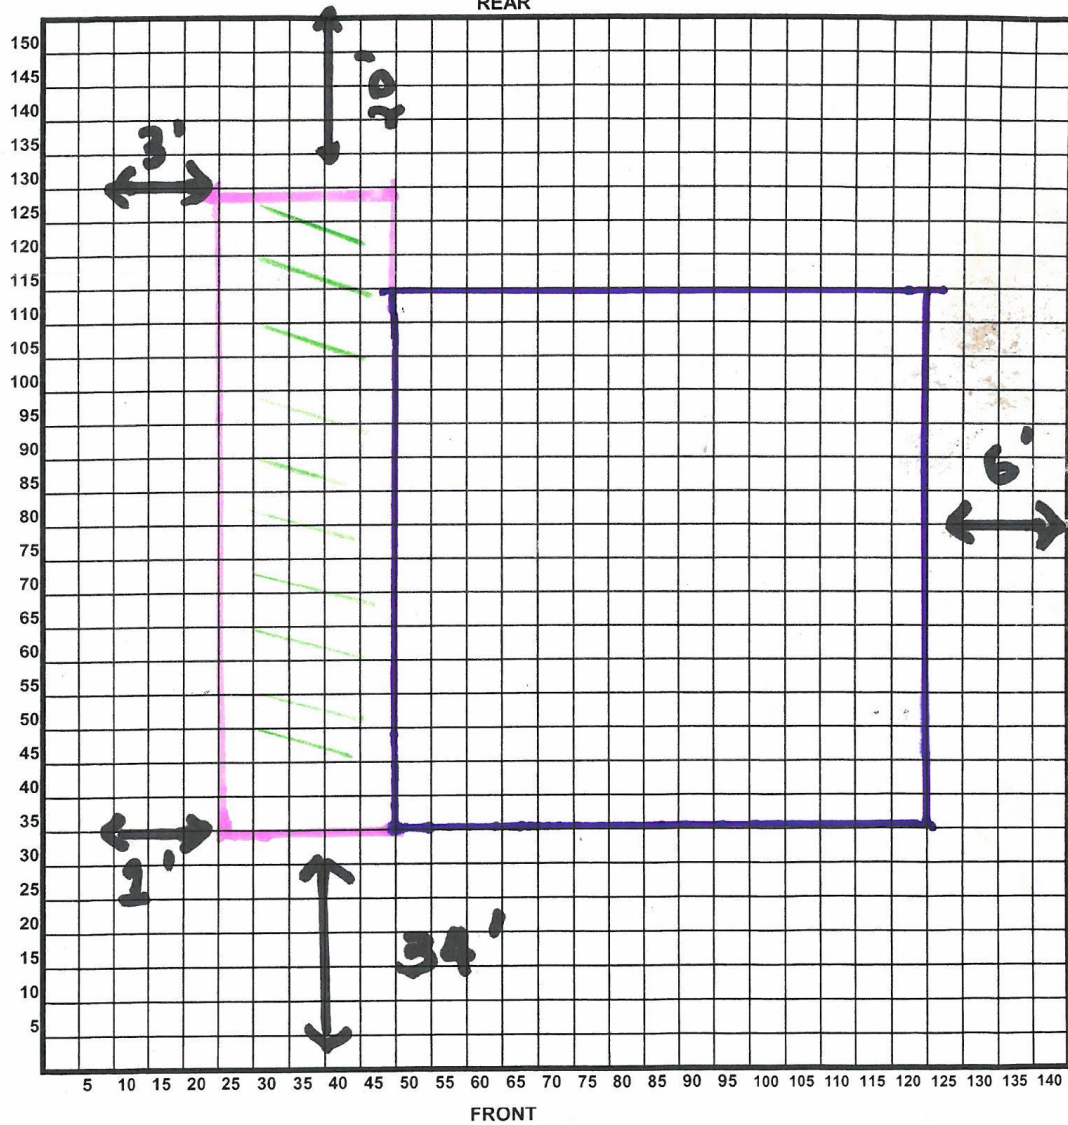

\_\_\_\_\_  
Date

\_\_\_\_\_  
Signature of Applicant



**Attachment 4 – Photos**  
**Subject Property – 632 West Rosewood Avenue**




**Property before construction of carport**






**Carport encroaching into side setback**

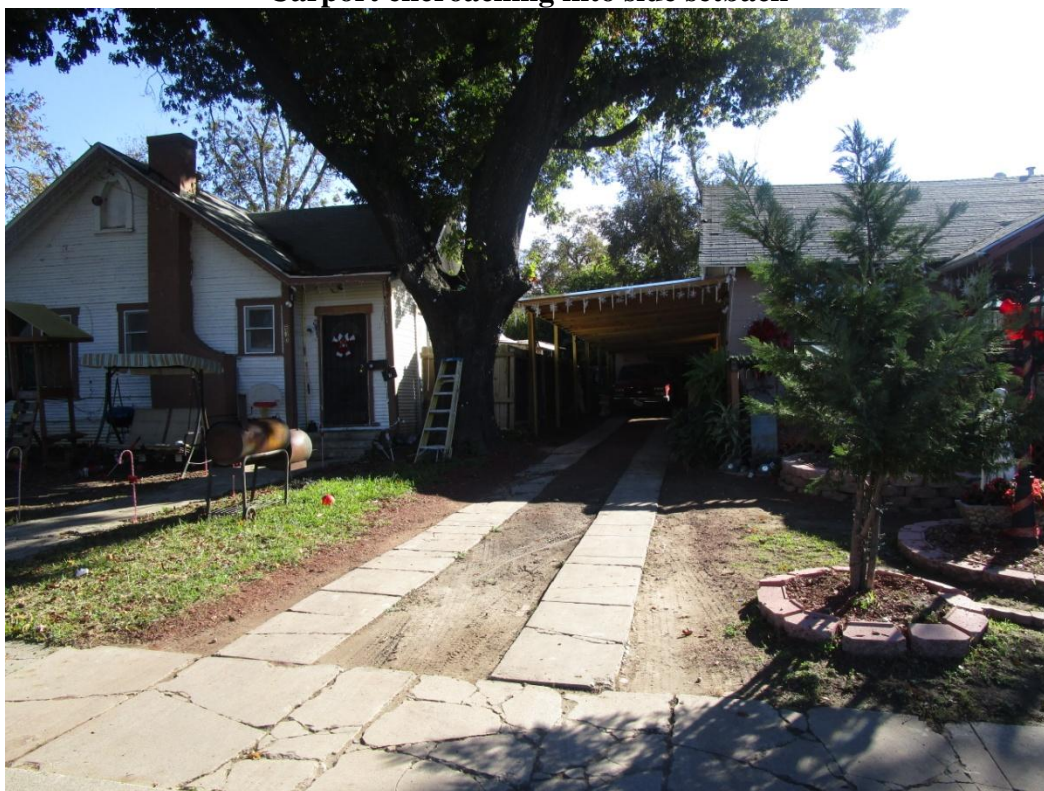

**Carport encroaching into side setback**

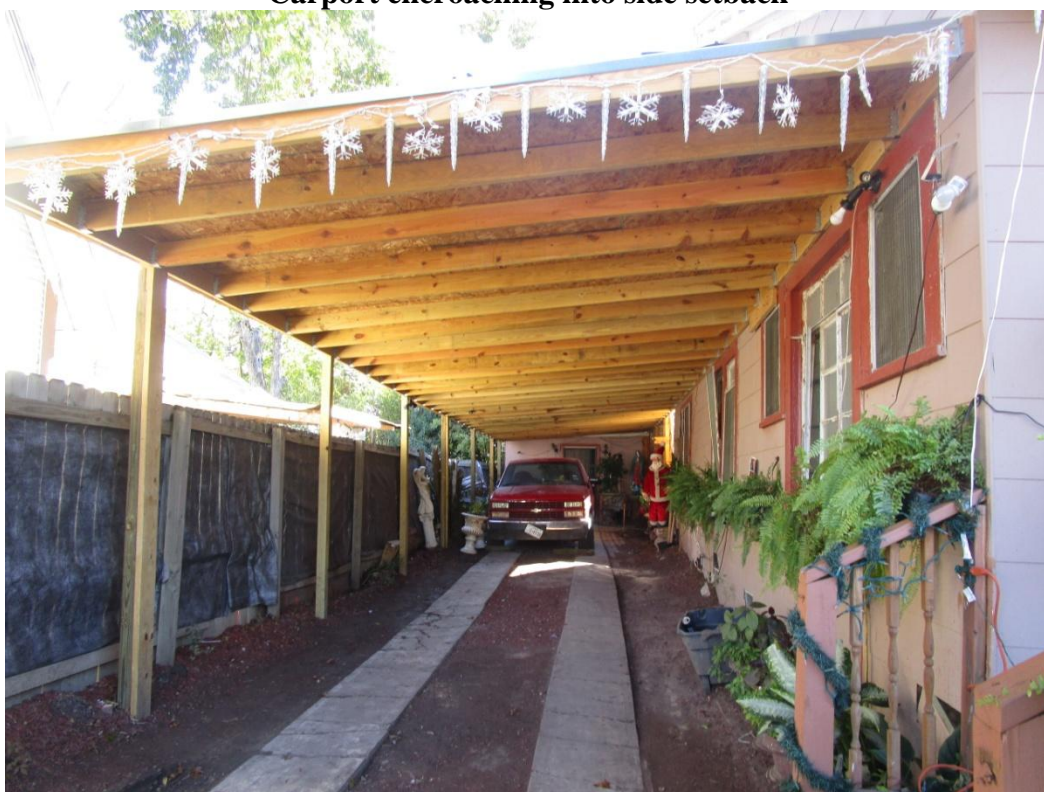

**Similar carport across the street**

