



Attachment 1 Notification Plan

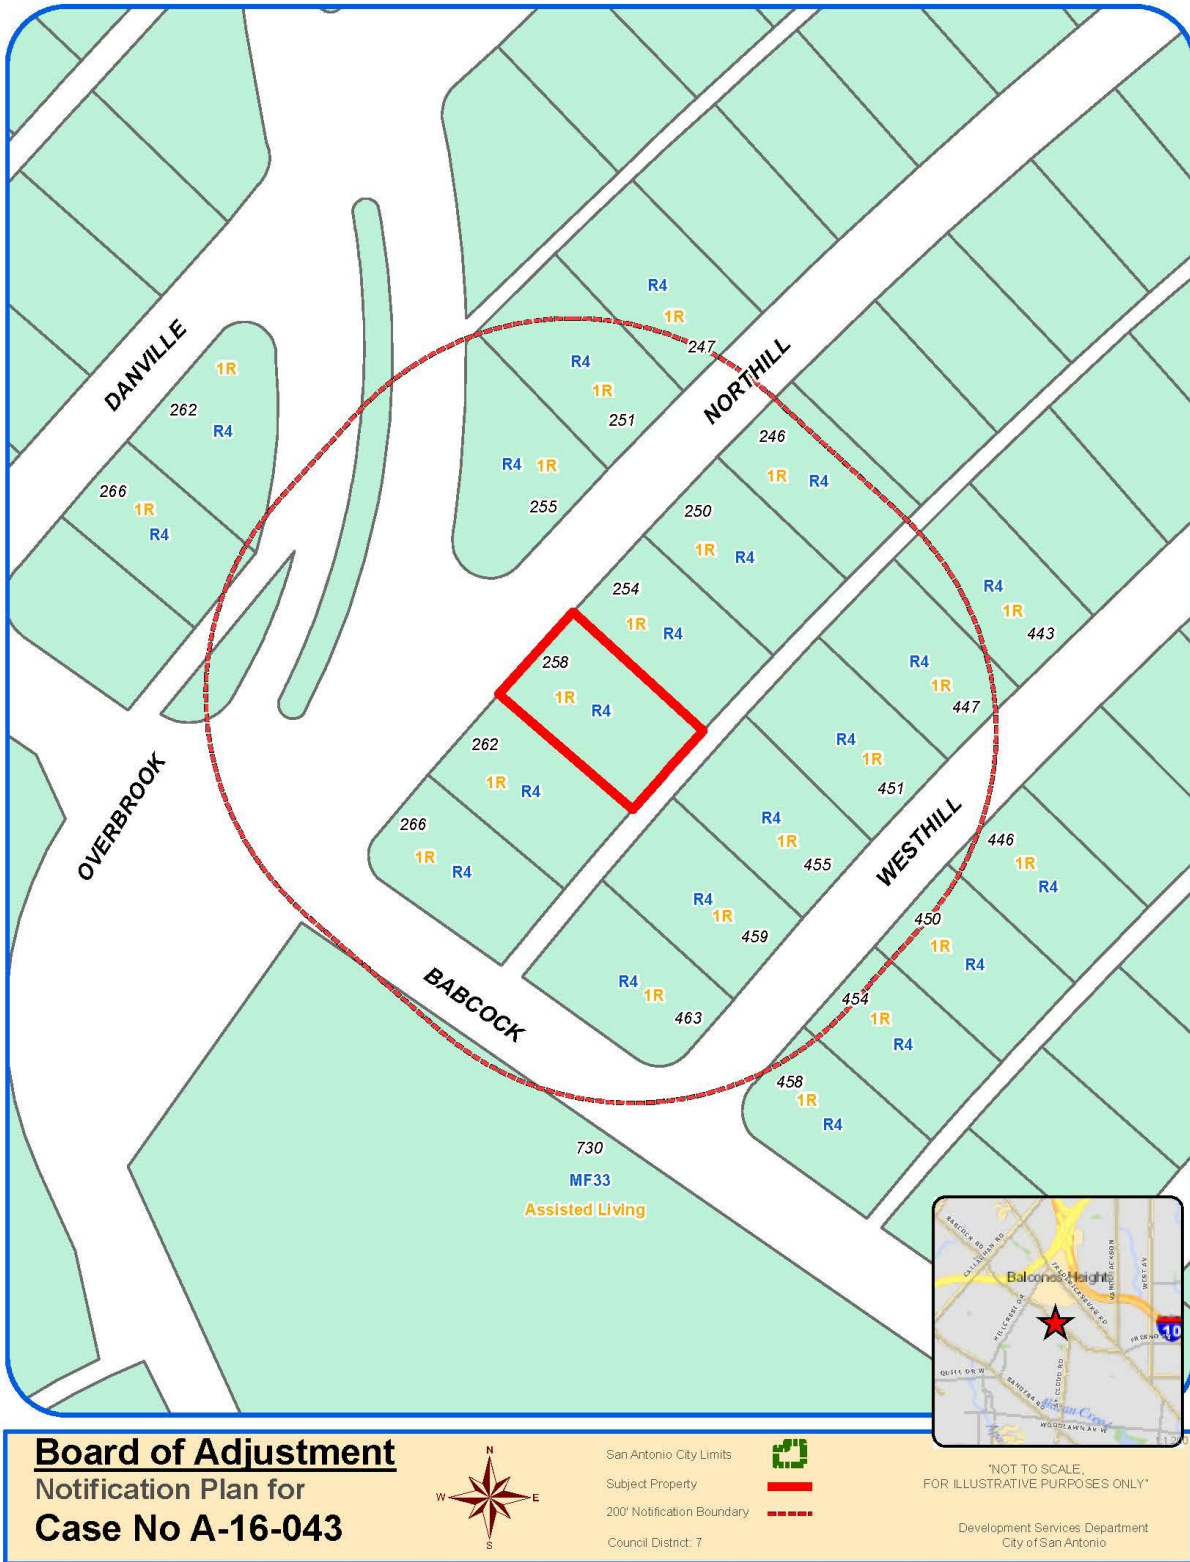


Attachment 1 **Notification Plan (continued)**

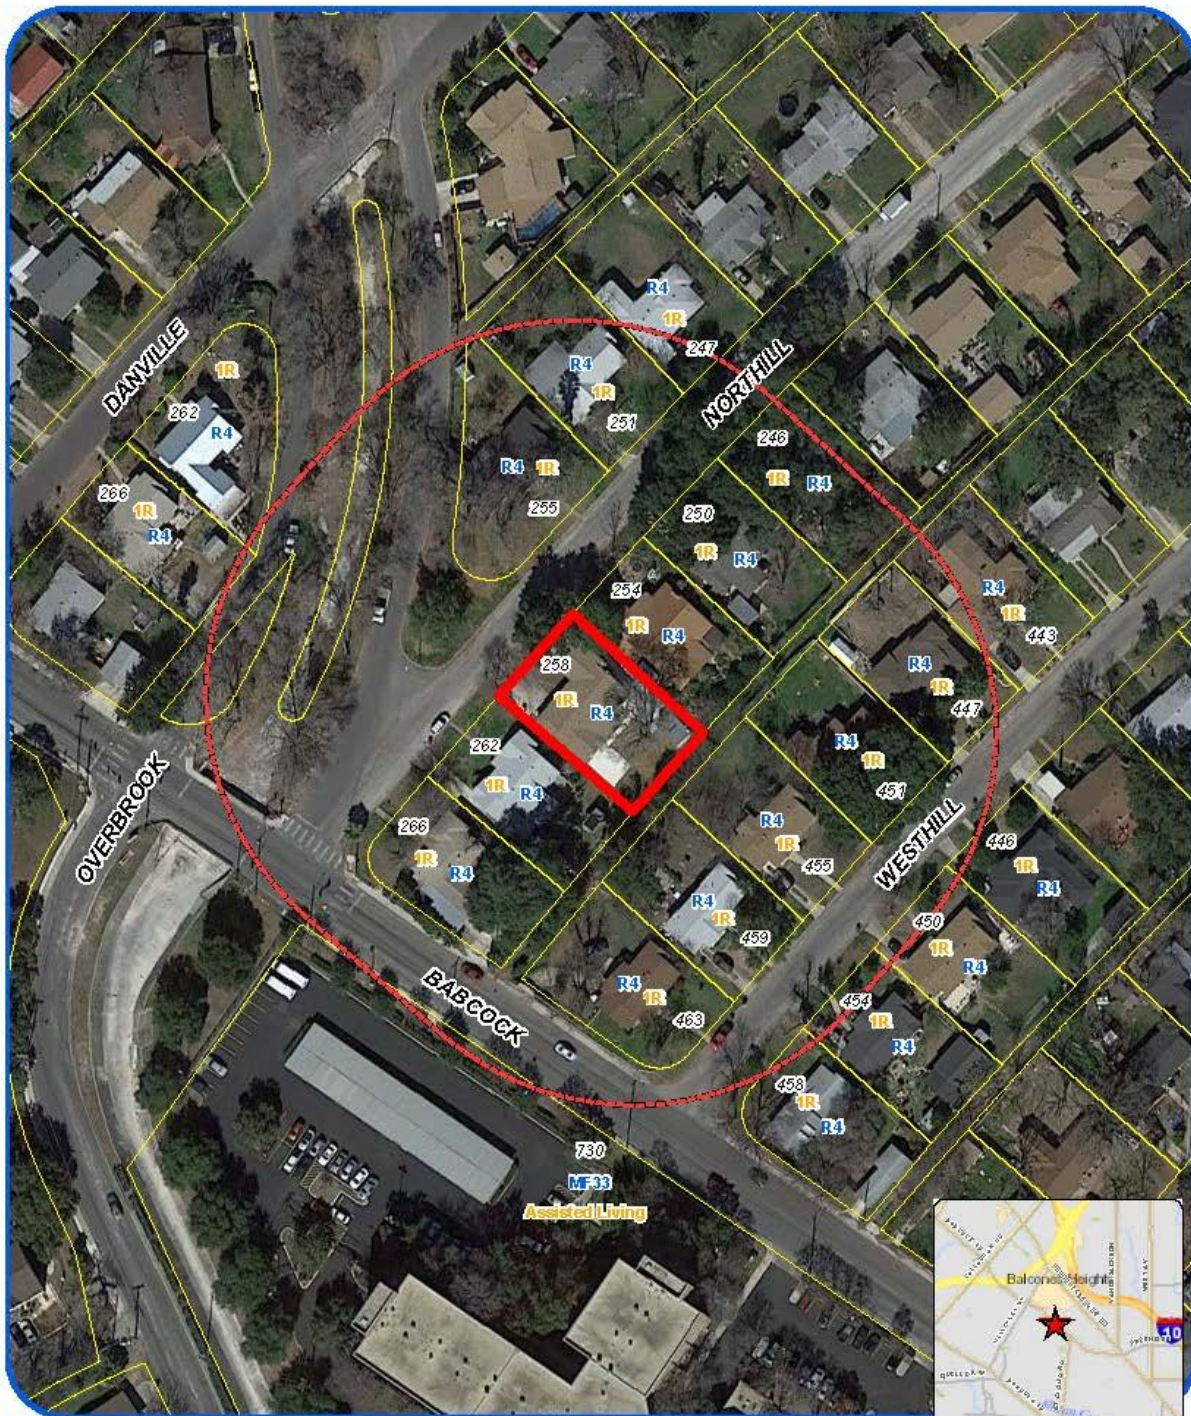

Board of Adjustment
Notification Plan for
Case No A-16-043



San Antonio City Limits
 Subject Property
 200' Notification Boundary
 Council District 7

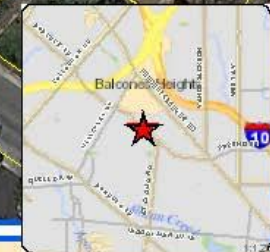

"NOT TO SCALE,
 FOR ILLUSTRATIVE PURPOSES ONLY"

Department of Services Department
 City of San Antonio

Attachment 2
Plot Plan



Board of Adjustment
Plot Plan for
Case No A-16-043



"NOT TO SCALE,
FOR ILLUSTRATIVE PURPOSES ONLY"
Council District: 7

258 North Hill Dr

Development Services Department
City of San Antonio

Attachment 2
Plot Plan (continued)



Board of Adjustment
Plot Plan for
Case No A-16-043



"NOT TO SCALE,
FOR ILLUSTRATIVE PURPOSES ONLY"
Council District: 7

258 North Hill Dr

Development Services Department
City of San Antonio

Attachment 3
Applicant Site Plan

PLOT PLAN

FOR
BLDG PERMITS


Address 258 NORTHILL DR.

Lot 3

Block 18

NCB 10080

REAR

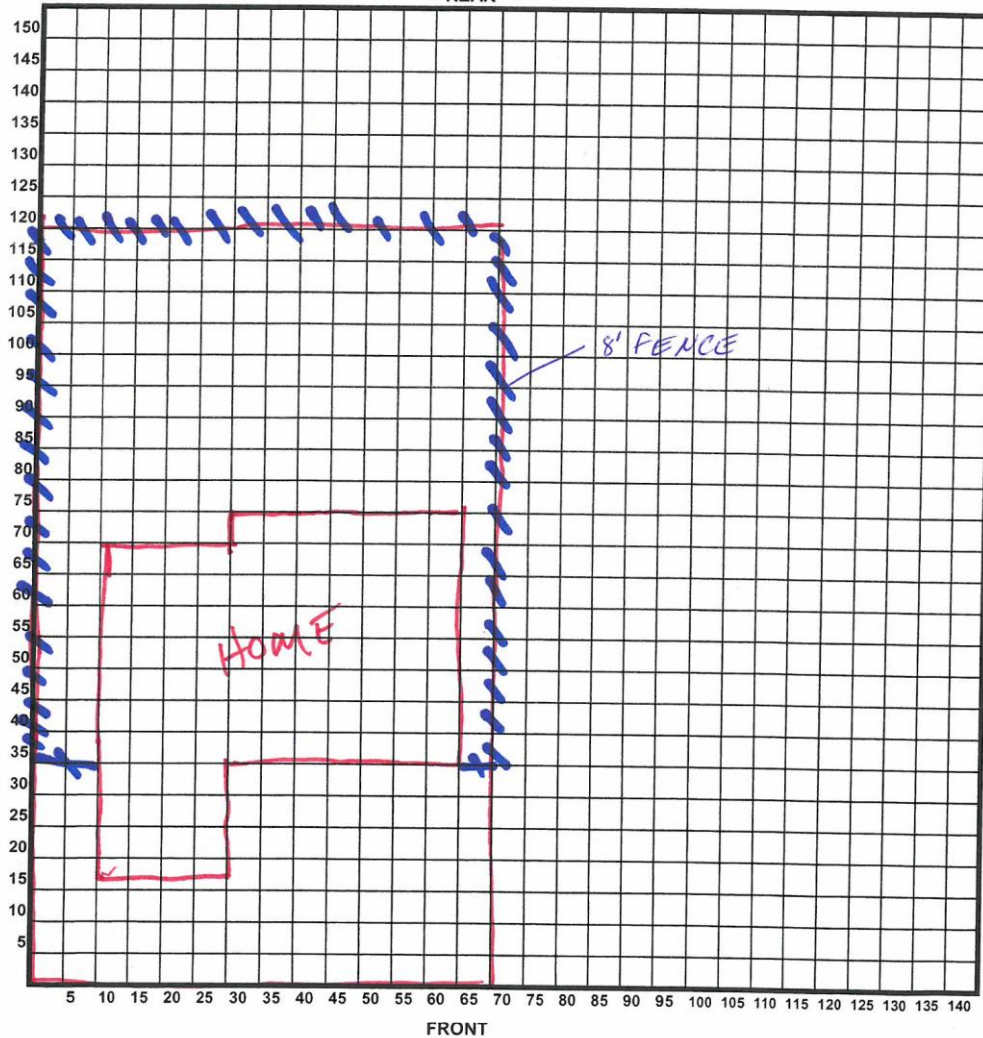

_____ Date

_____ Signature of Applicant

Attachment 4 -- Photos
Subject Property – 258 Northhill Drive



Subject Property- location of proposed fence

