



Attachment 1 Notification Plan



Attachment 1 **Notification Plan (continued)**

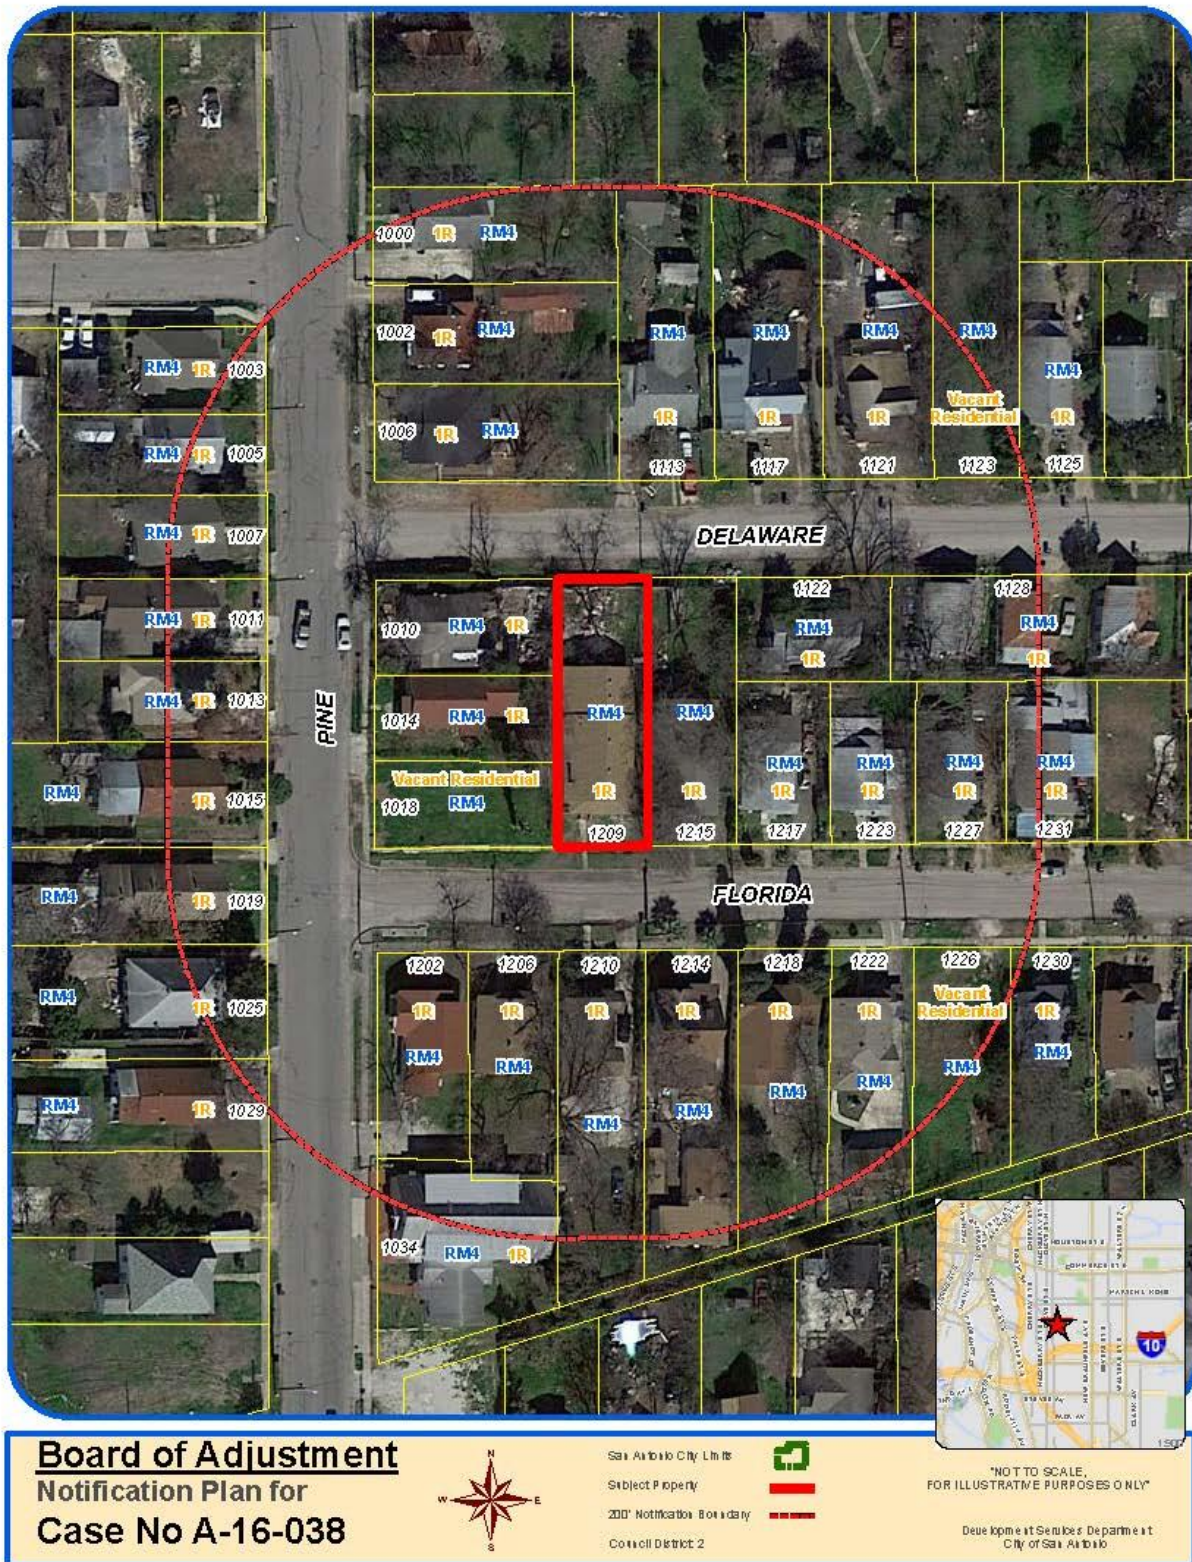

**Attachment 2
Plot Plan**

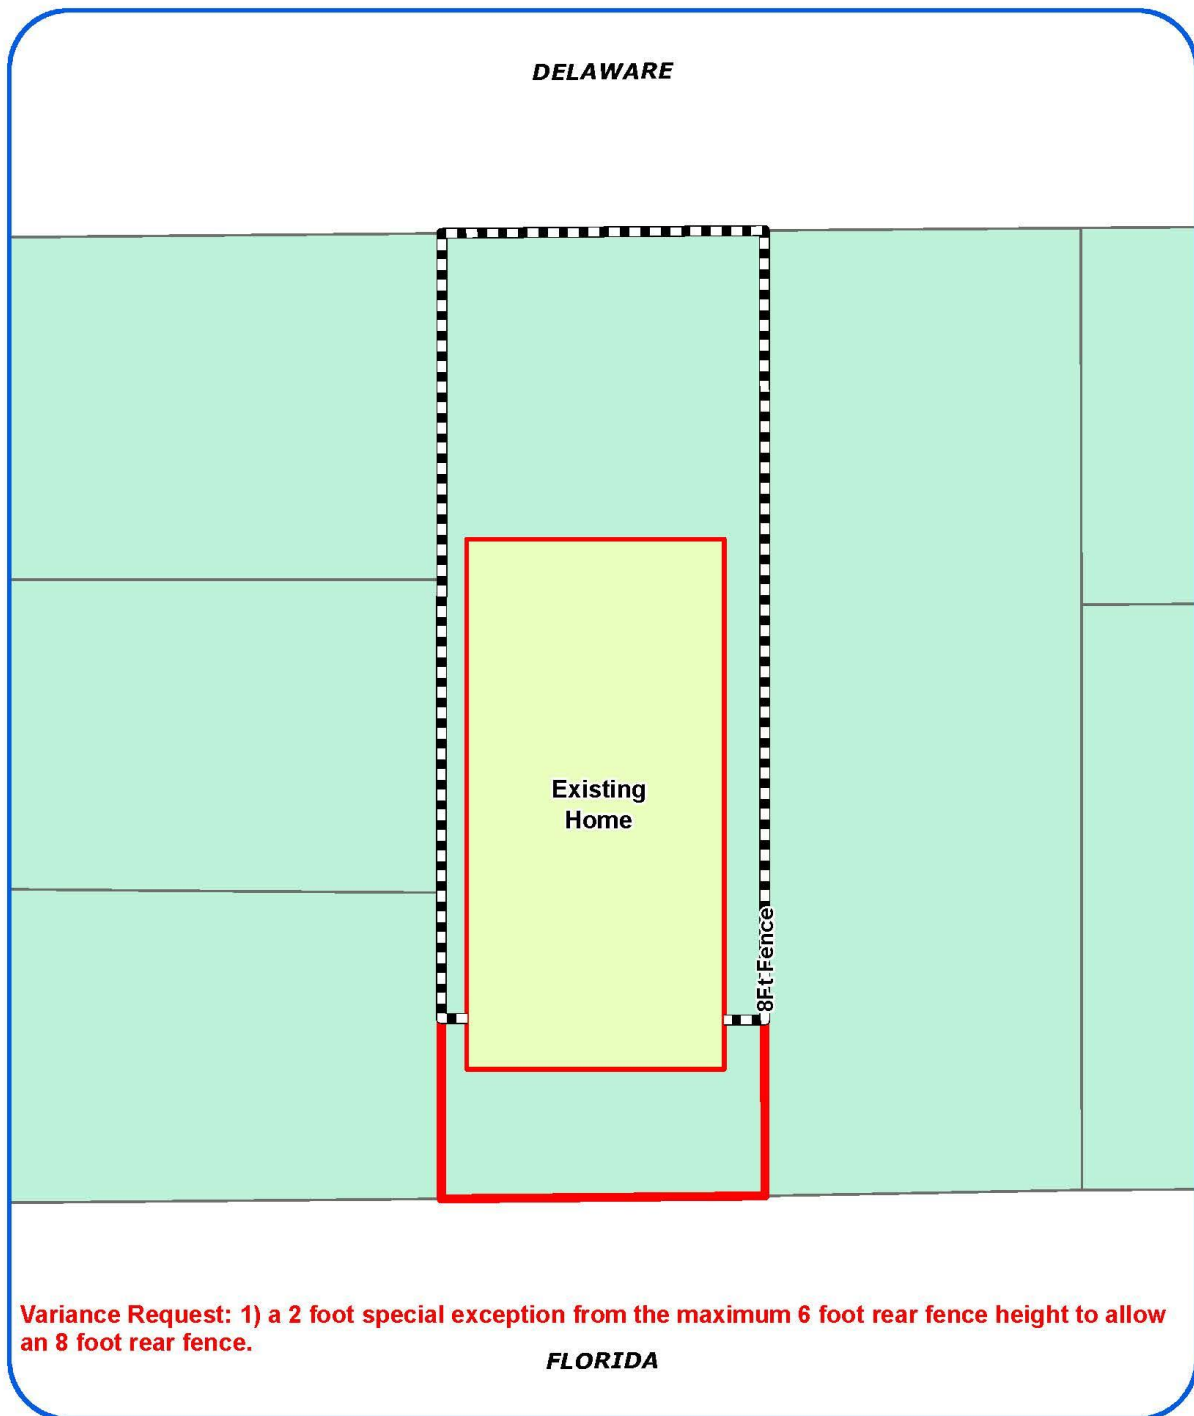

Board of Adjustment
Plot Plan for
Case No A-16-038



"NOT TO SCALE,
FOR ILLUSTRATIVE PURPOSES ONLY"
Council District: 2

1209 Florida St

Development Services Department
City of San Antonio

Attachment 2
Plot Plan (continued)



Board of Adjustment
Plot Plan for
Case No A-16-038




"NOT TO SCALE,
FOR ILLUSTRATIVE PURPOSES ONLY"
Council District: 2

1209 Florida St

Development Services Department
City of San Antonio

Attachment 3
Applicant Site Plan

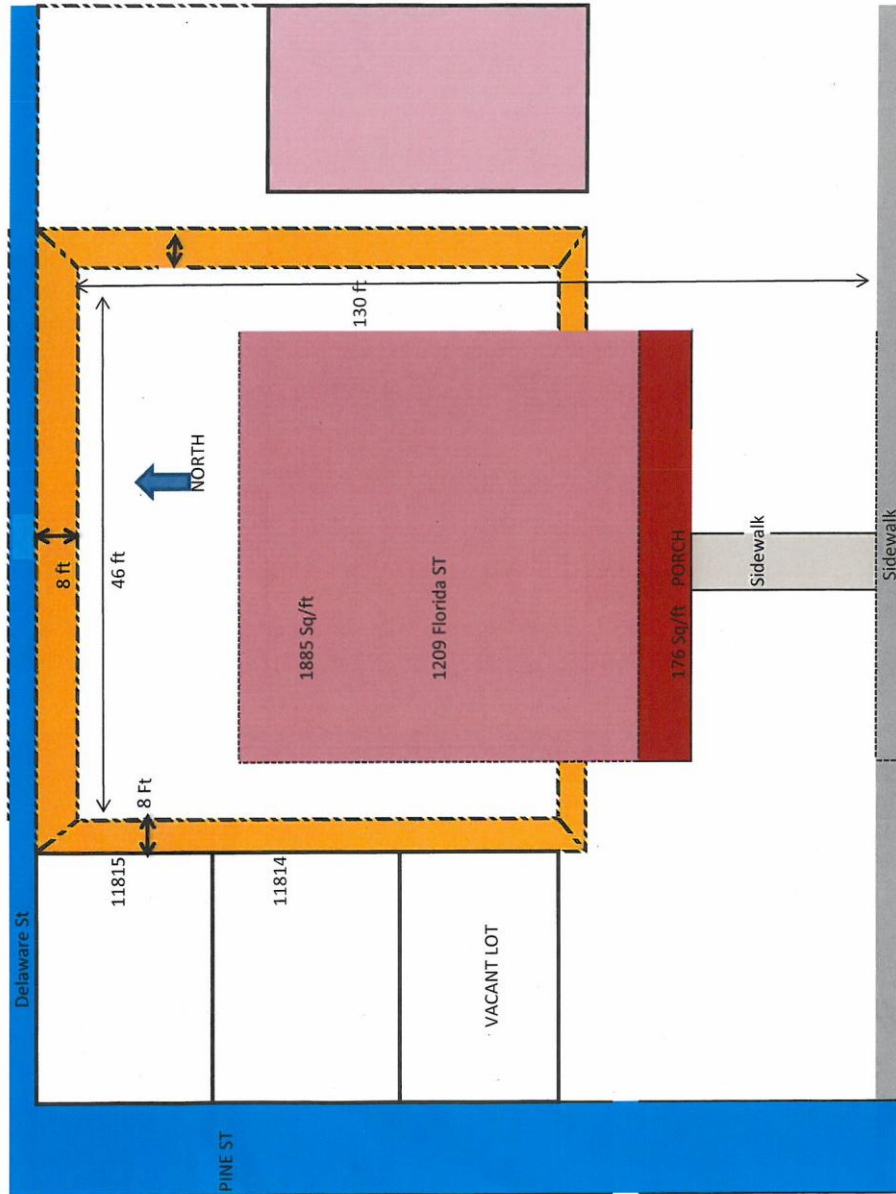

Attachment 4 -- Photos
Subject Property -- 1209 Florida Street



Subject Property- Before fence



Eight (8) foot rear fence

