


Attachment 1 **Notification Plan (continued)**



Attachment 2
Plot Plan

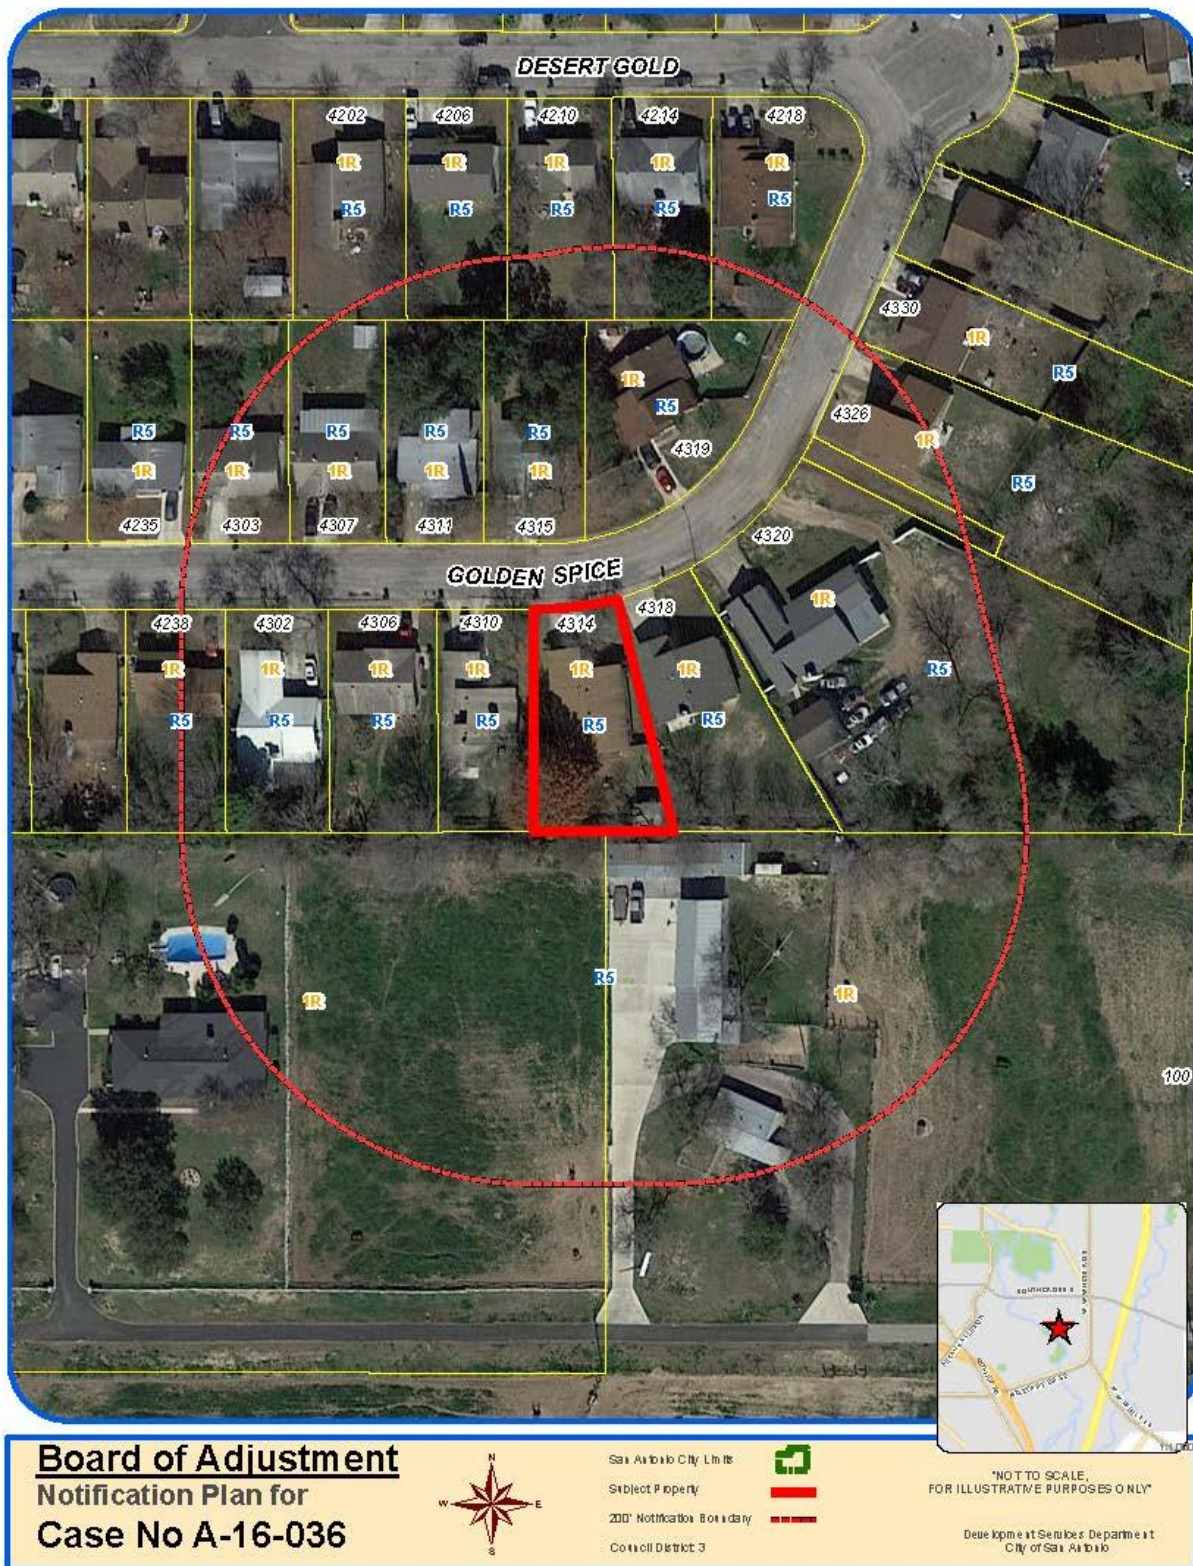

Variance Request: 1) an 18 foot variance from the official 20 foot front setback to allow a carport 2 feet from the front property line.

Board of Adjustment
Plot Plan for
Case No A-16-036



"NOT TO SCALE,
FOR ILLUSTRATIVE PURPOSES ONLY"
Council District: 3

4314 Golden Spice Dr

Development Services Department
City of San Antonio

Attachment 2
Plot Plan (continued)



Board of Adjustment
Plot Plan for
Case No A-16-036



"NOT TO SCALE,
FOR ILLUSTRATIVE PURPOSES ONLY"
Council District: 3

4314 Golden Spice Dr

Development Services Department
City of San Antonio

Attachment 3
Applicant's Site Plan

Attachment 4 – Photos
Subject Property – 4314 Golden Spice



Subject Property



Golden Spice Streetscape



Golden Spice Streetscape

