

Board of Adjustment
Notification Plan for
Case No A-16-052

San Antonio City Limits
Subject Property
200' Notification Boundary
Council District: 2

Development Services Department
City of San Antonio

*NOT TO SCALE,
FOR ILLUSTRATIVE PURPOSES ONLY*

Attachment 1 Notification Plan (continued)



Attachment 2
Plot Plan



Board of Adjustment
Plot Plan for
Case No A-16-052




"NOT TO SCALE,
FOR ILLUSTRATIVE PURPOSES ONLY"
Council District: 2

119 Stella

Development Services Department
City of San Antonio

Attachment 2
Plot Plan (continued)

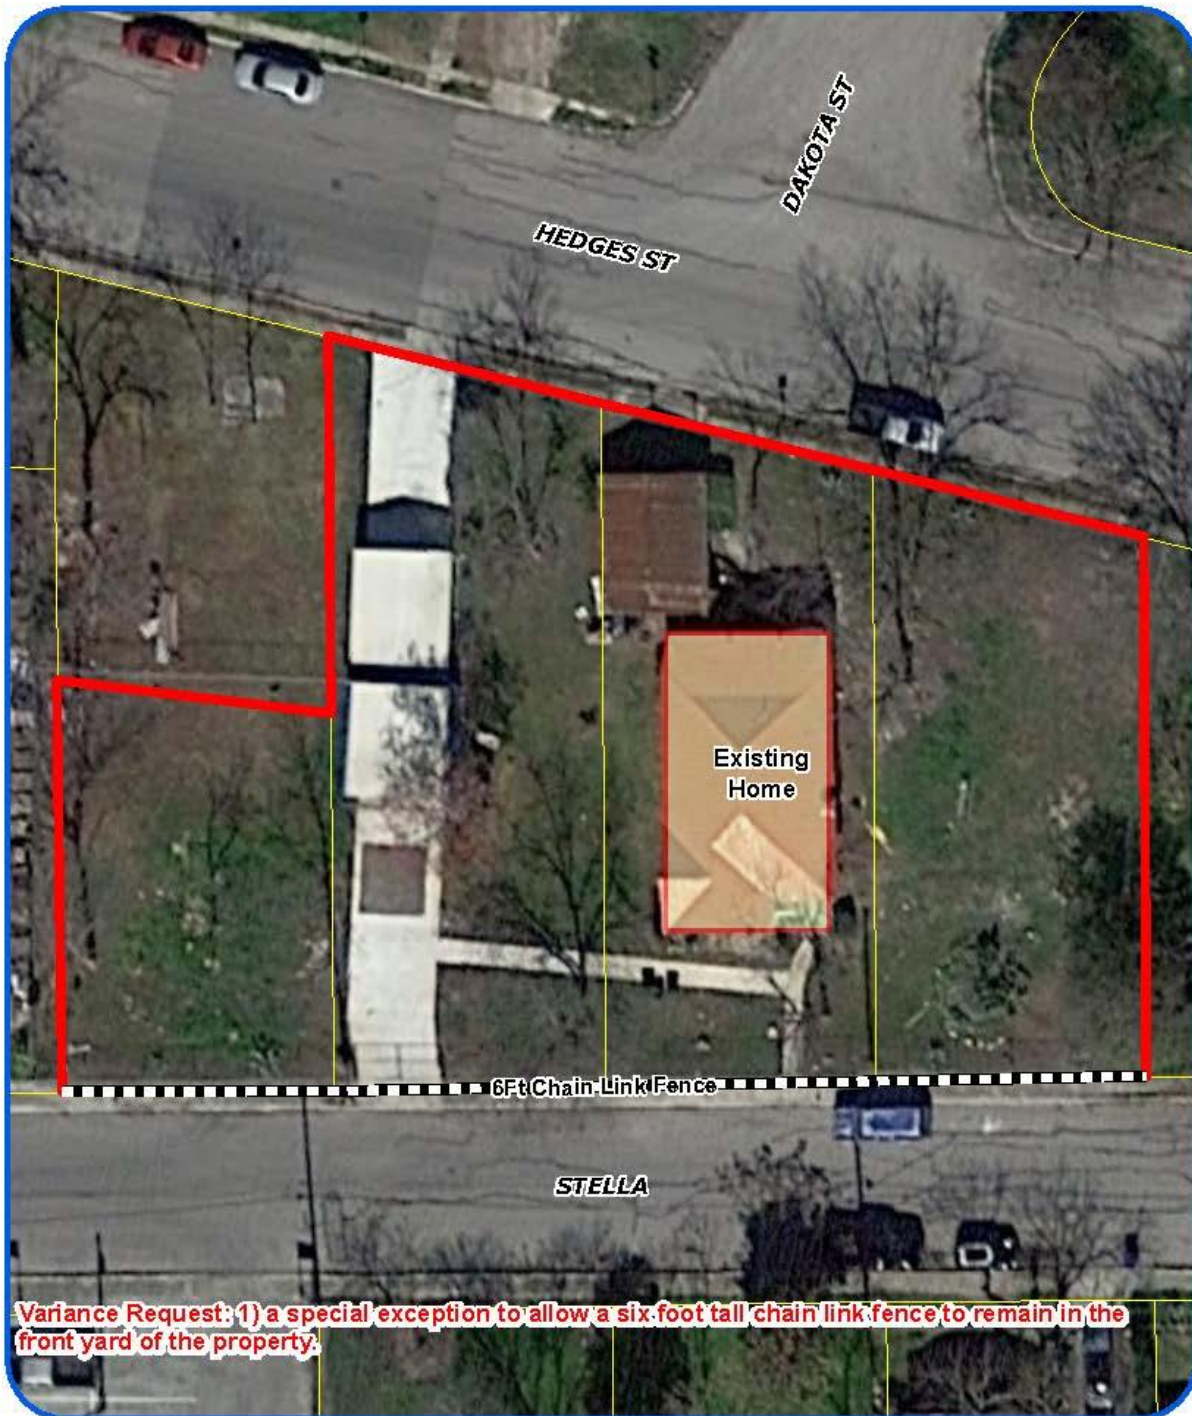

Board of Adjustment
Plot Plan for
Case No A-16-052



"NOT TO SCALE,
FOR ILLUSTRATIVE PURPOSES ONLY"
Council District: 2

119 Stella

Deputy Information Services Department
City of San Antonio

Attachment 3
Applicant's Site Plan



Attachment 4 – Photos
Subject Property – 119 Stella



Front Fence of Subject Property

