


Attachment 1 Notification Plan




Attachment 1 Notification Plan (continued)



Board of Adjustment
Notification Plan for
Case No A-16-062

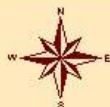


San Antonio City Limits
Subject Property
200' Notification Boundary
Council District 7

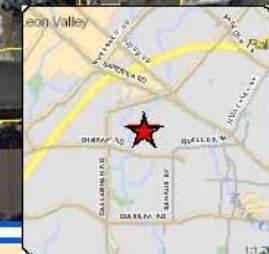

"NOT TO SCALE,
FOR ILLUSTRATIVE PURPOSES ONLY"

Deputy Director of Services Department
City of San Antonio

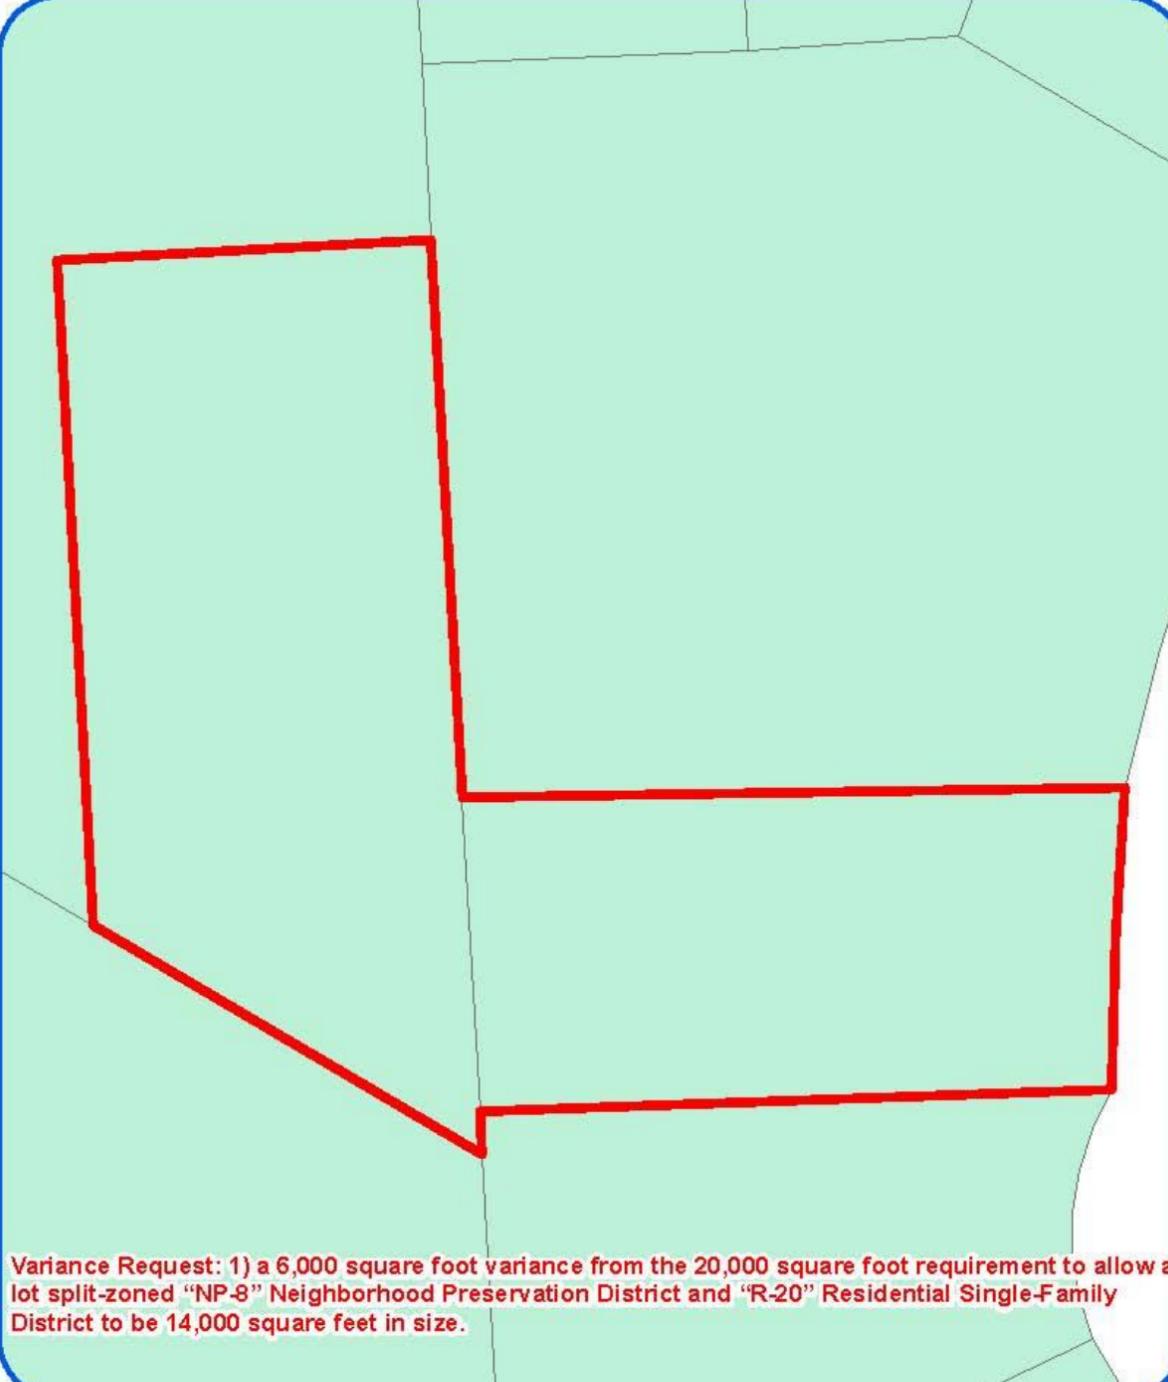


Variance Request: 1) a 6,000 square foot variance from the 20,000 square foot requirement to allow a lot split-zoned "NP-8" Neighborhood Preservation District and "R-20" Residential Single-Family District to be 14,000 square feet in size.

Board of Adjustment
Plot Plan for
Case No A-16-062

3611 Chapultepec ^{1:300}

Development Services Department
City of San Antonio

Attachment 2
Plot Plan (continued)

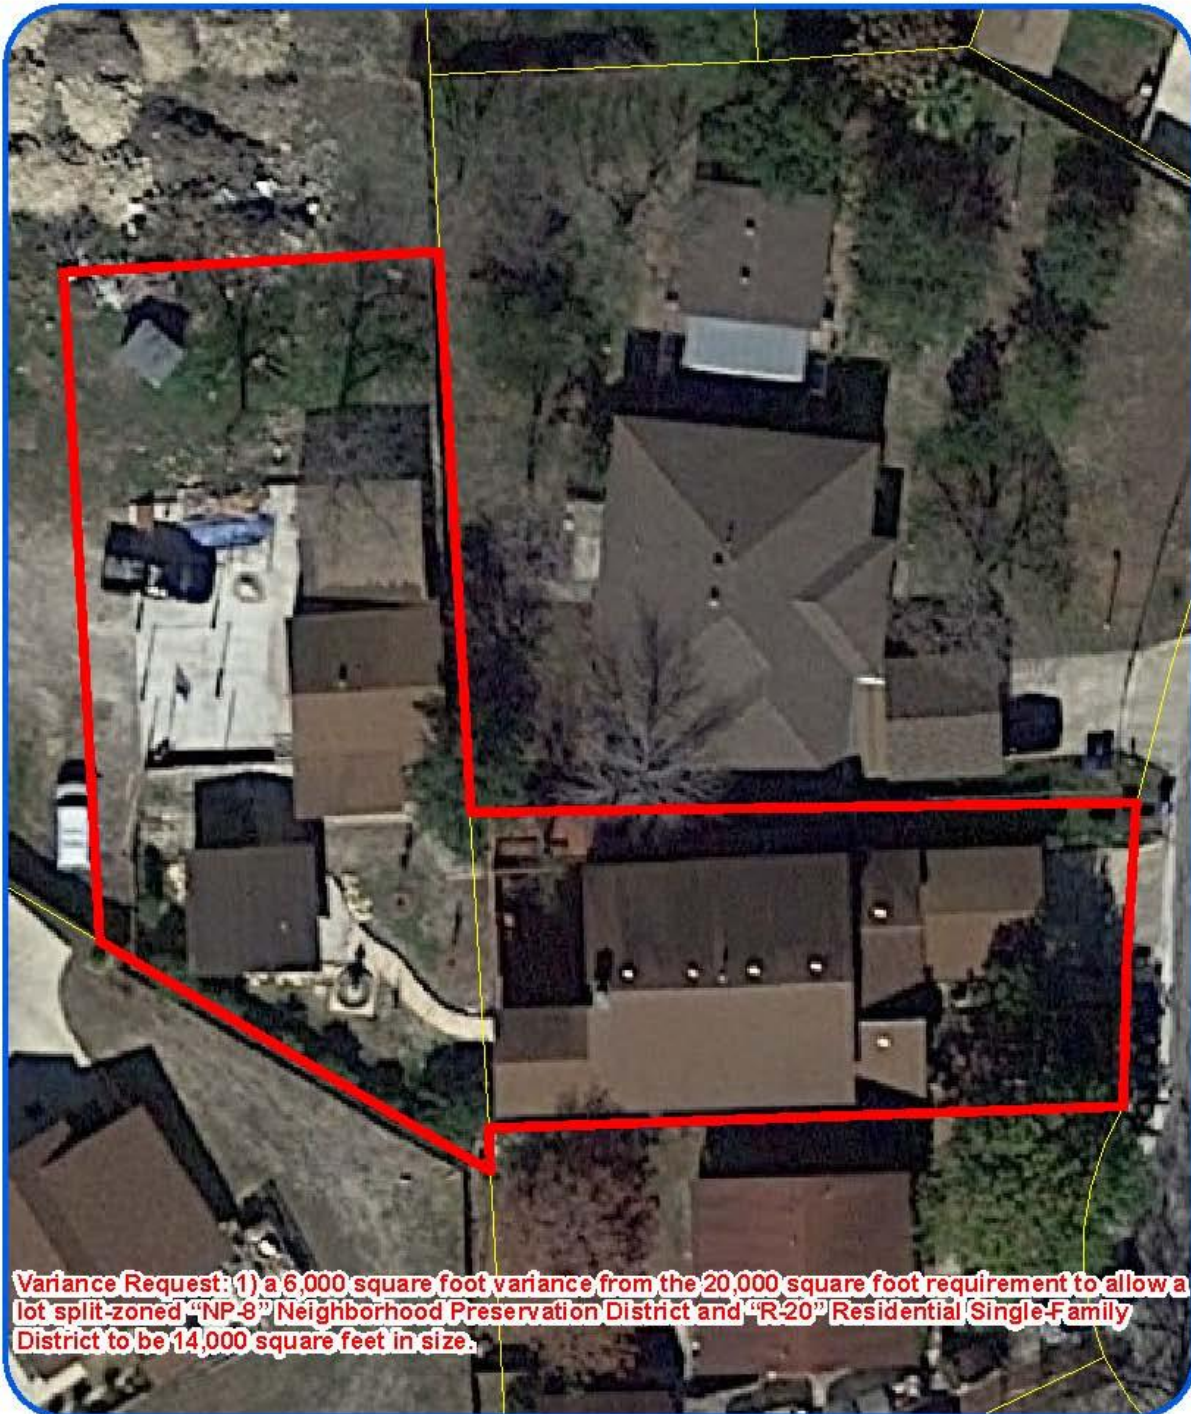

Variance Request: 1) a 6,000 square foot variance from the 20,000 square foot requirement to allow a lot split-zoned "NP-8" Neighborhood Preservation District and "R-20" Residential Single-Family District to be 14,000 square feet in size.

Board of Adjustment
Plot Plan for
Case No A-16-062



"NOT TO SCALE,
FOR ILLUSTRATIVE PURPOSES ONLY"
Council District: 7

3611 Chapultapec

Development Services Department
City of San Antonio

[illegible]

Attachment 4 – Photos

3611 Chapultapec



Neighborhood at Chapultapec



3902 E. Horseshoe Bend



Neighborhood at E. Horseshoe Bend

