


# Attachment 1 Notification Plan




**Attachment 1  
Notification Plan (continued)**



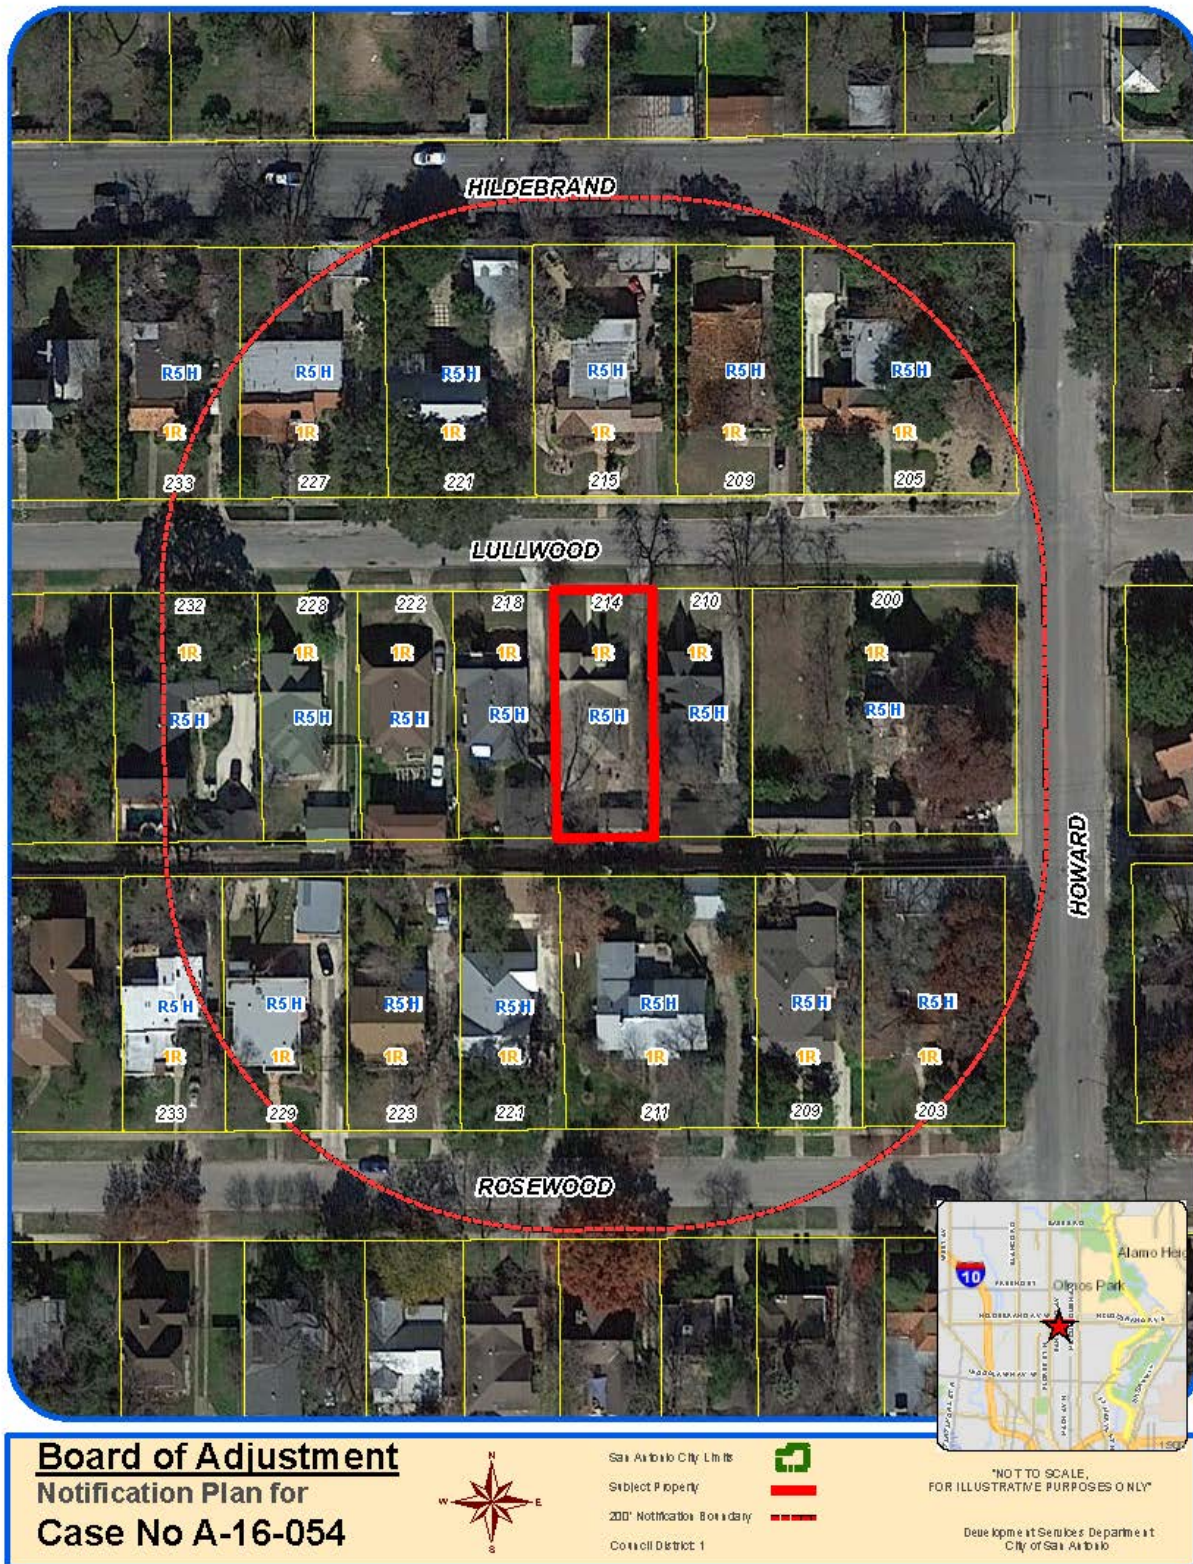

Attachment 2  
Plot Plan

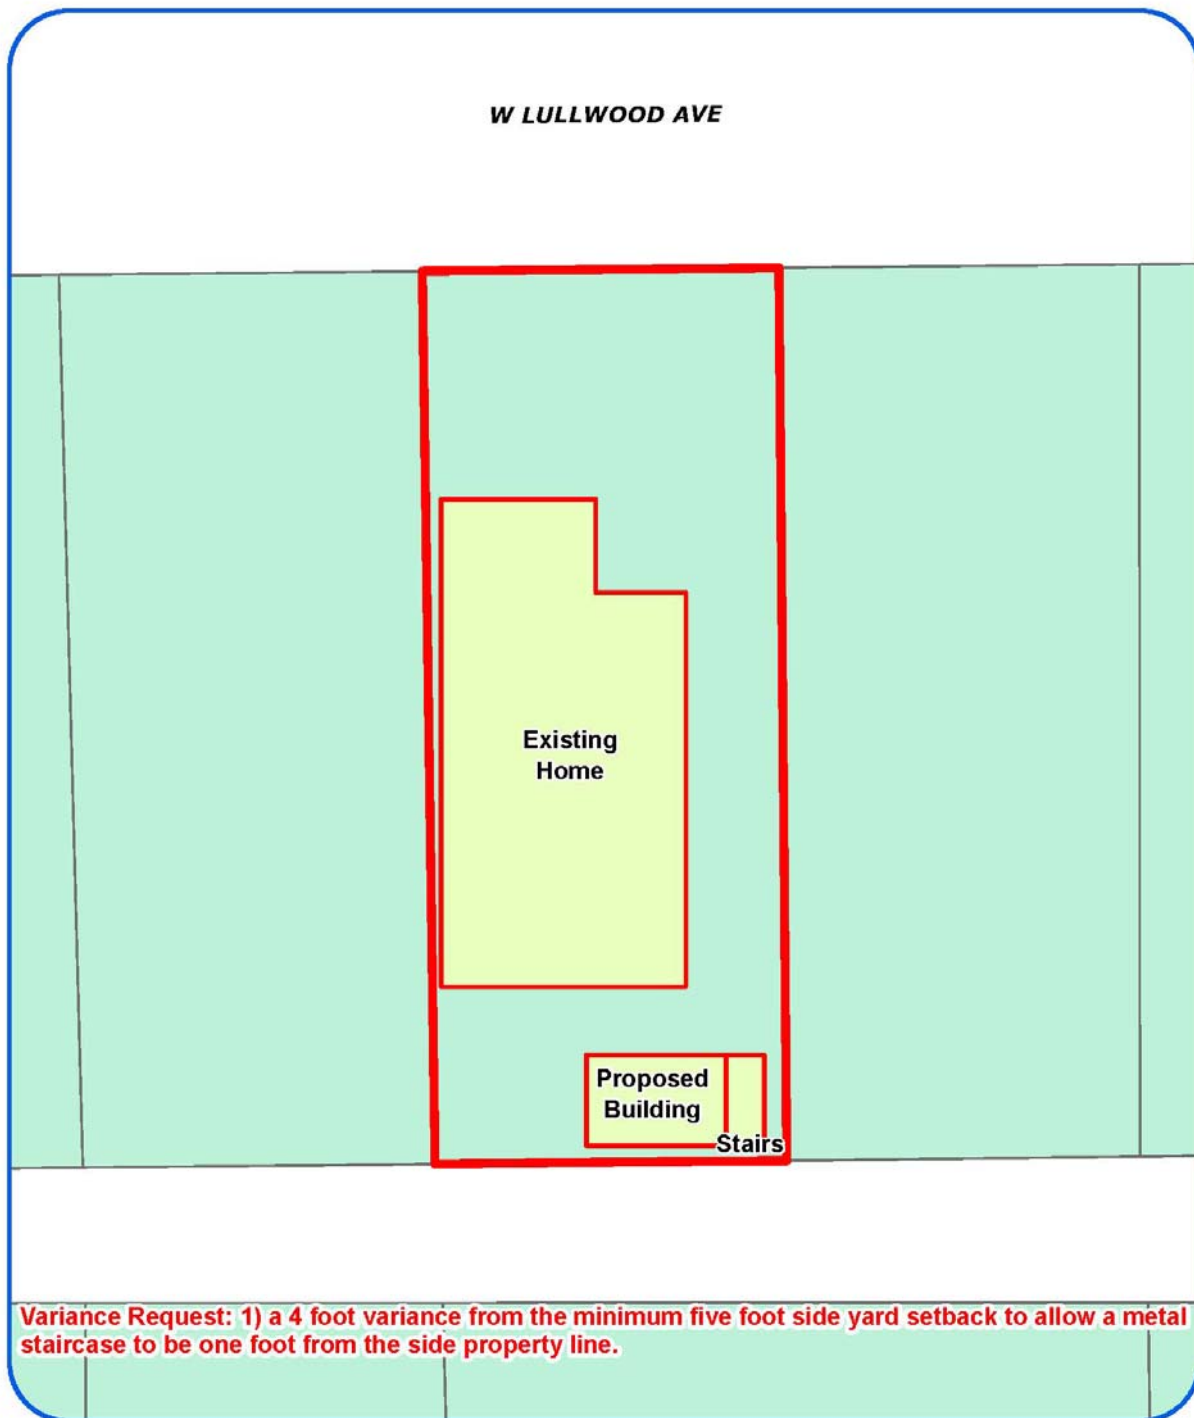

**Board of Adjustment**  
Plot Plan for  
**Case No A-16-054**




"NOT TO SCALE,  
FOR ILLUSTRATIVE PURPOSES ONLY"  
Council District: 1

**214 W Lullwood Ave**

Development Services Department  
City of San Antonio

Attachment 2  
Plot Plan (continued)

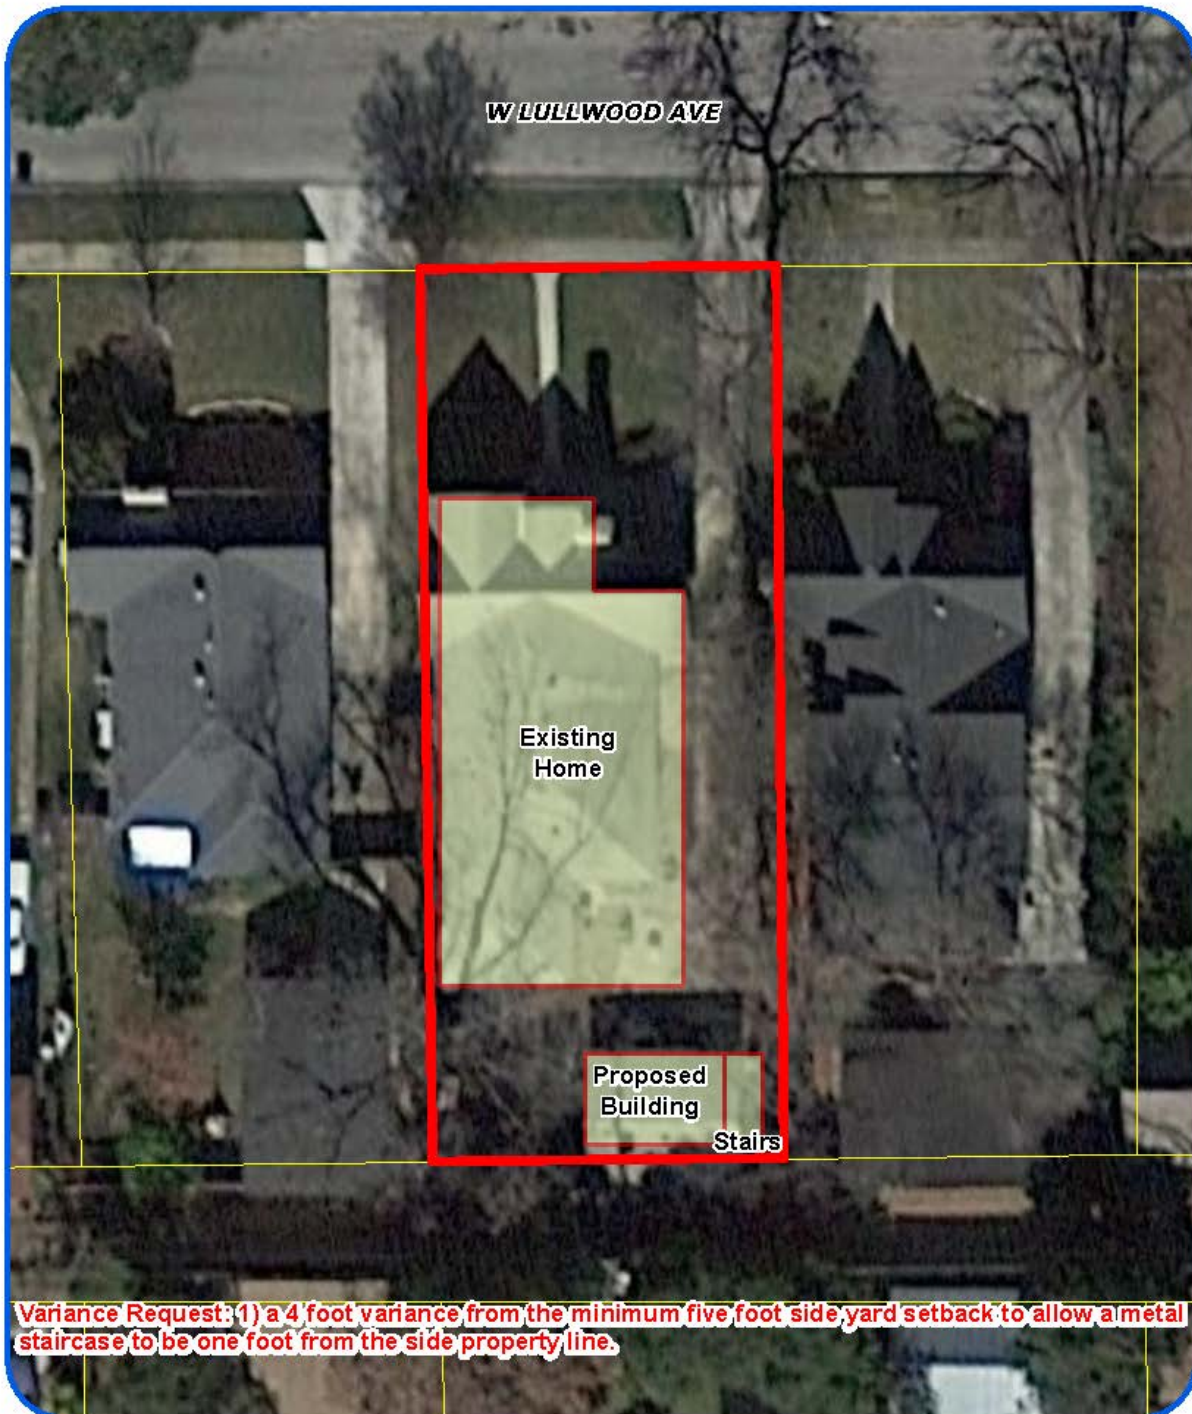

**Board of Adjustment**  
Plot Plan for  
Case No A-16-054




"NOT TO SCALE,  
FOR ILLUSTRATIVE PURPOSES ONLY"  
Council District: 1

214 W Lullwood Ave

Development Services Department  
City of San Antonio

# Attachment 3 Applicant's Site Plan

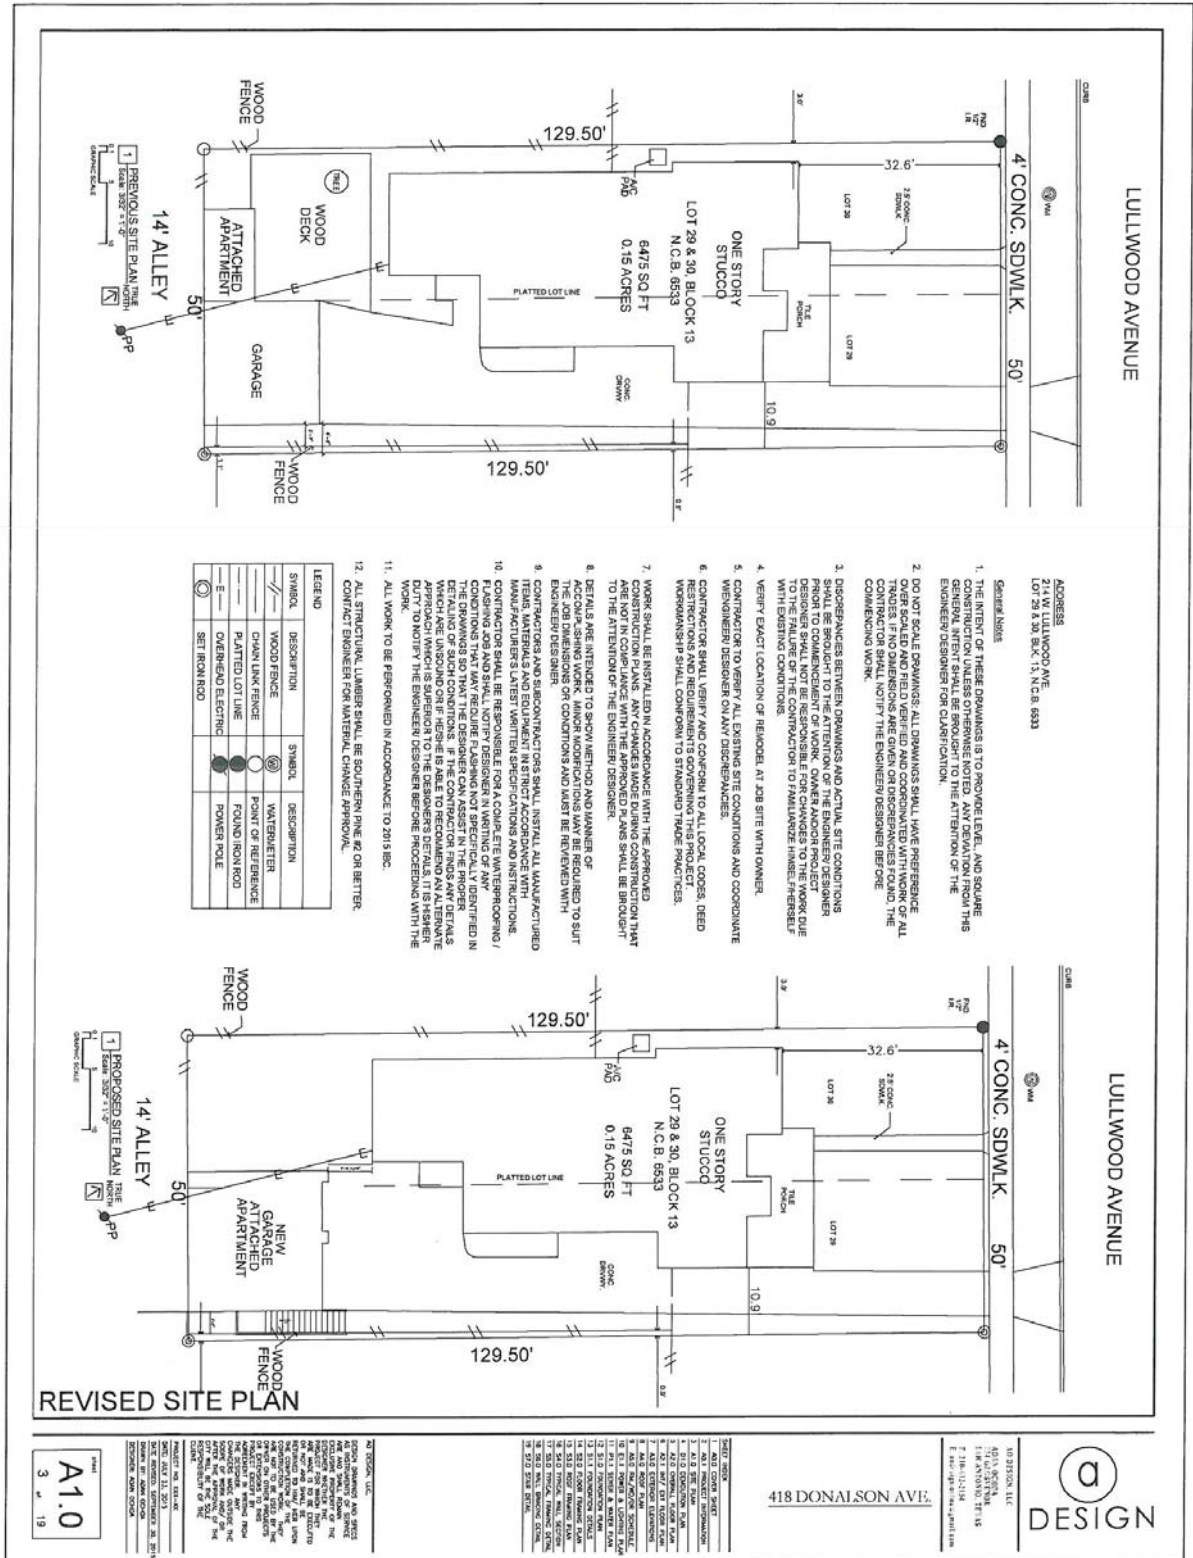



**Attachment 4 – Photos**  
**Subject Property**

