


Board of Adjustment
Notification Plan for
Case No A-16-060

San Antonio City Limits
Subject Property
200' Notification Boundary
Council District: 2

"NOT TO SCALE,
FOR ILLUSTRATIVE PURPOSES ONLY"

Development Services Department
City of San Antonio

Attachment 1 Notification Plan (continued)

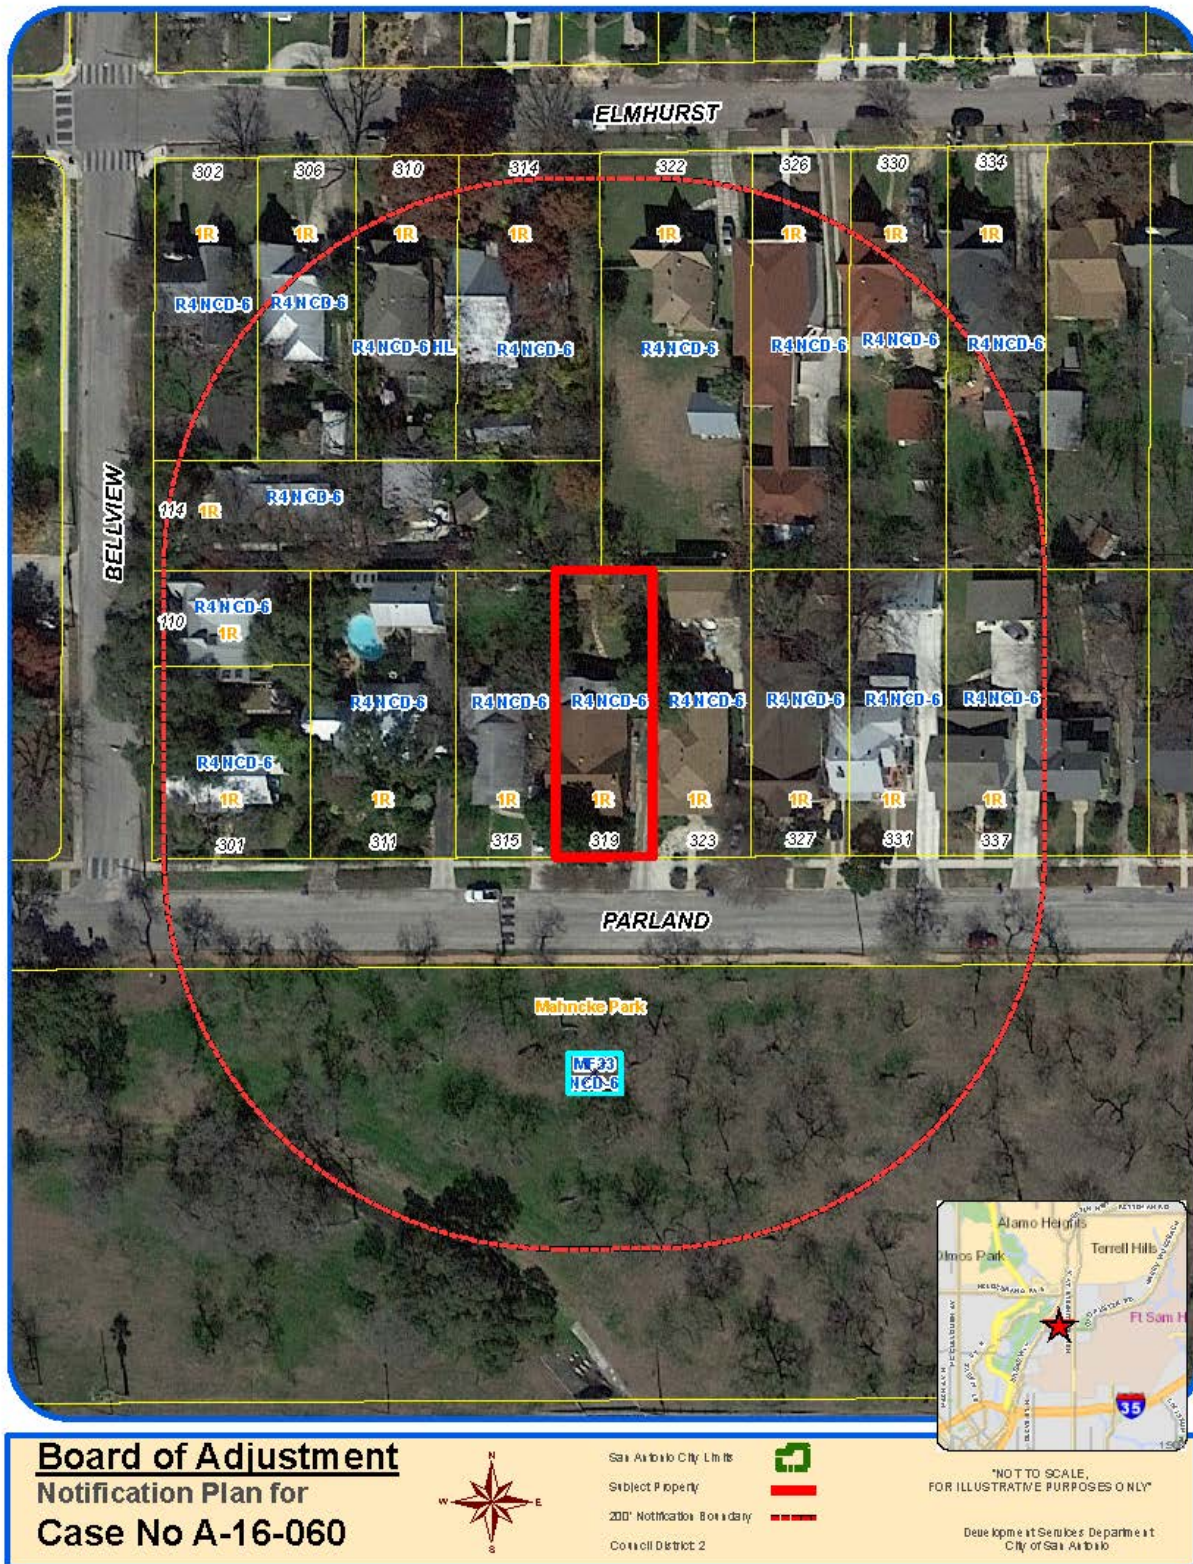

**Attachment 2
Plot Plan**



Board of Adjustment
Plot Plan for
Case No A-16-060



"NOT TO SCALE,
FOR ILLUSTRATIVE PURPOSES ONLY"
Council District: 2

319 Parland Place

Development Services Department
City of San Antonio

Attachment 2
Plot Plan (continued)



Board of Adjustment
Plot Plan for
Case No A-16-060




"NOT TO SCALE,
FOR ILLUSTRATIVE PURPOSES ONLY"
Council District: 2

319 Parland Place

Development Services Department
City of San Antonio

Applicant's Site Plan

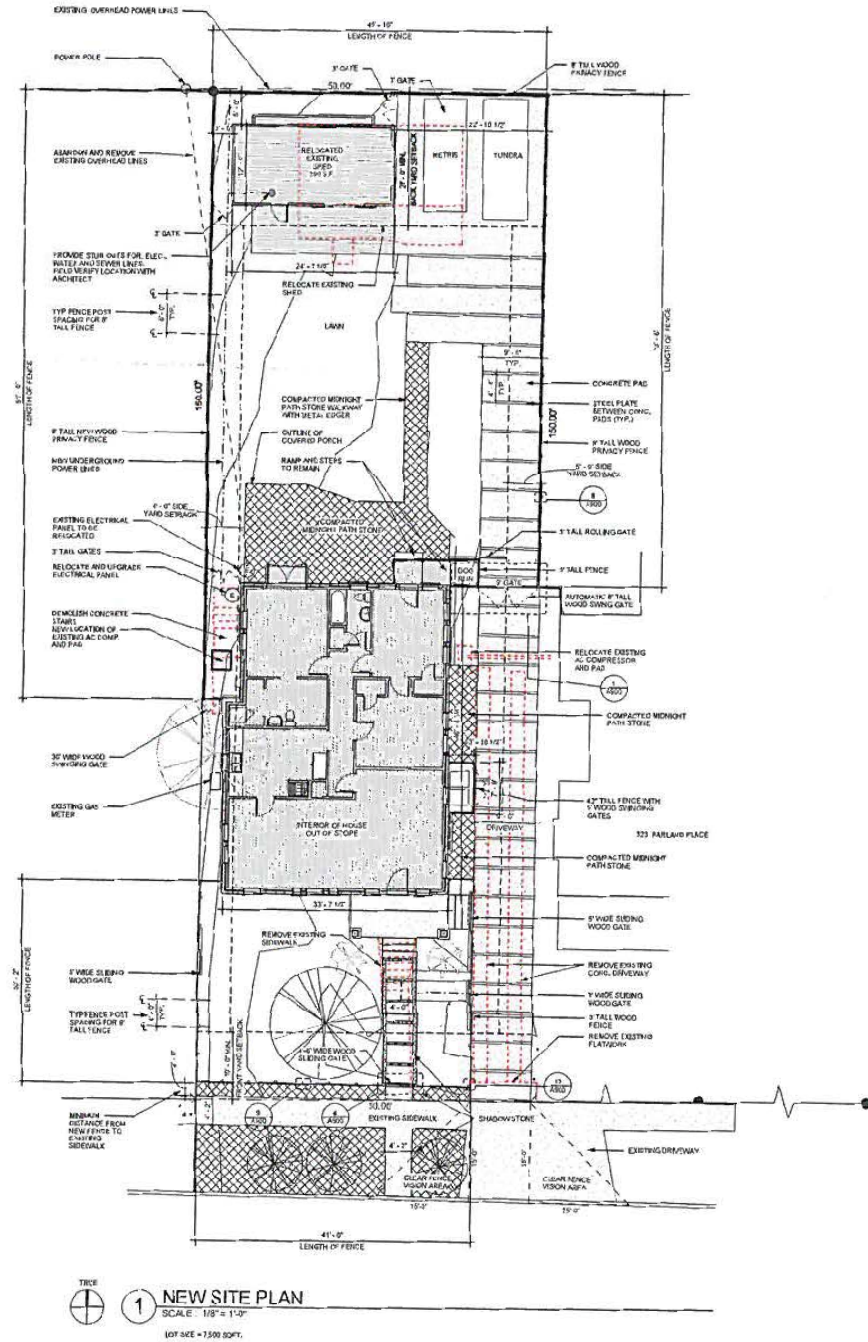

Attachment 4 – Photos
Subject Property



Rear Fence of Subject Property



Adjacent dogs

