



# Attachment 1 Notification Plan

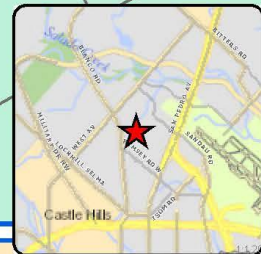

## **Board of Adjustment** Notification Plan for Case No A-16-065

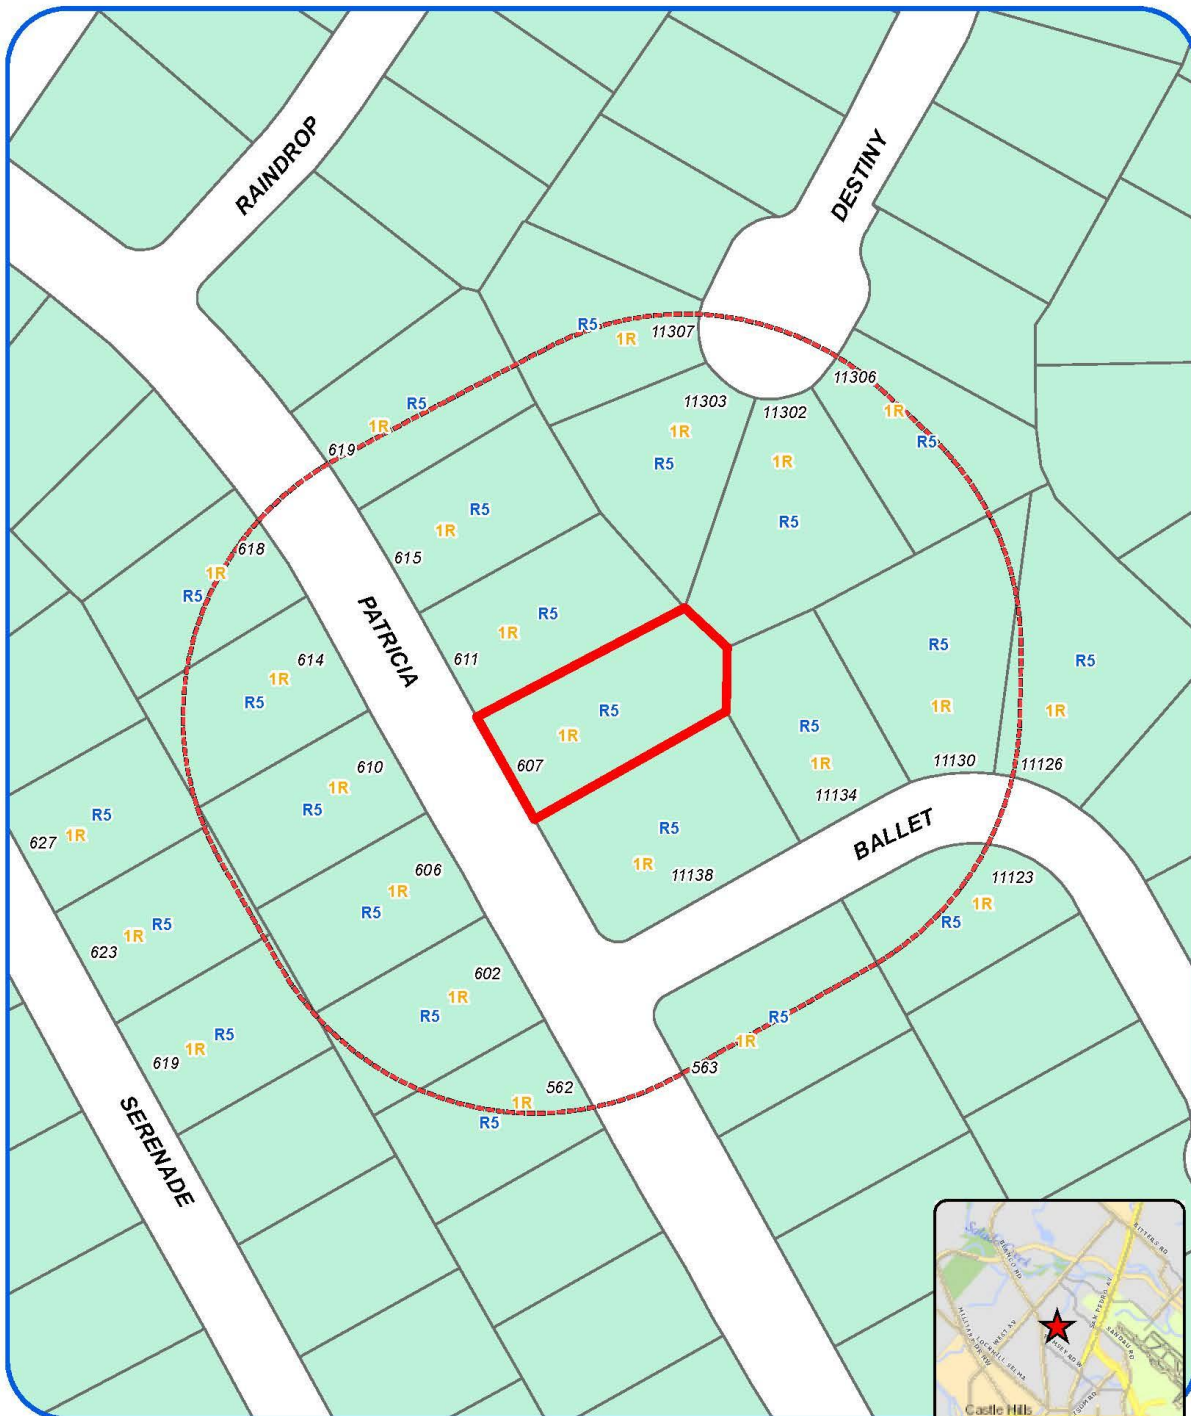

San Antonio City Limits  
Subject Property  
200' Notification Boundary  
Council District: 9




"NOT TO SCALE,  
FOR ILLUSTRATIVE PURPOSES ONLY"

Development Services Department  
City of San Antonio




**Attachment 1**  
**Notification Plan (continued)**

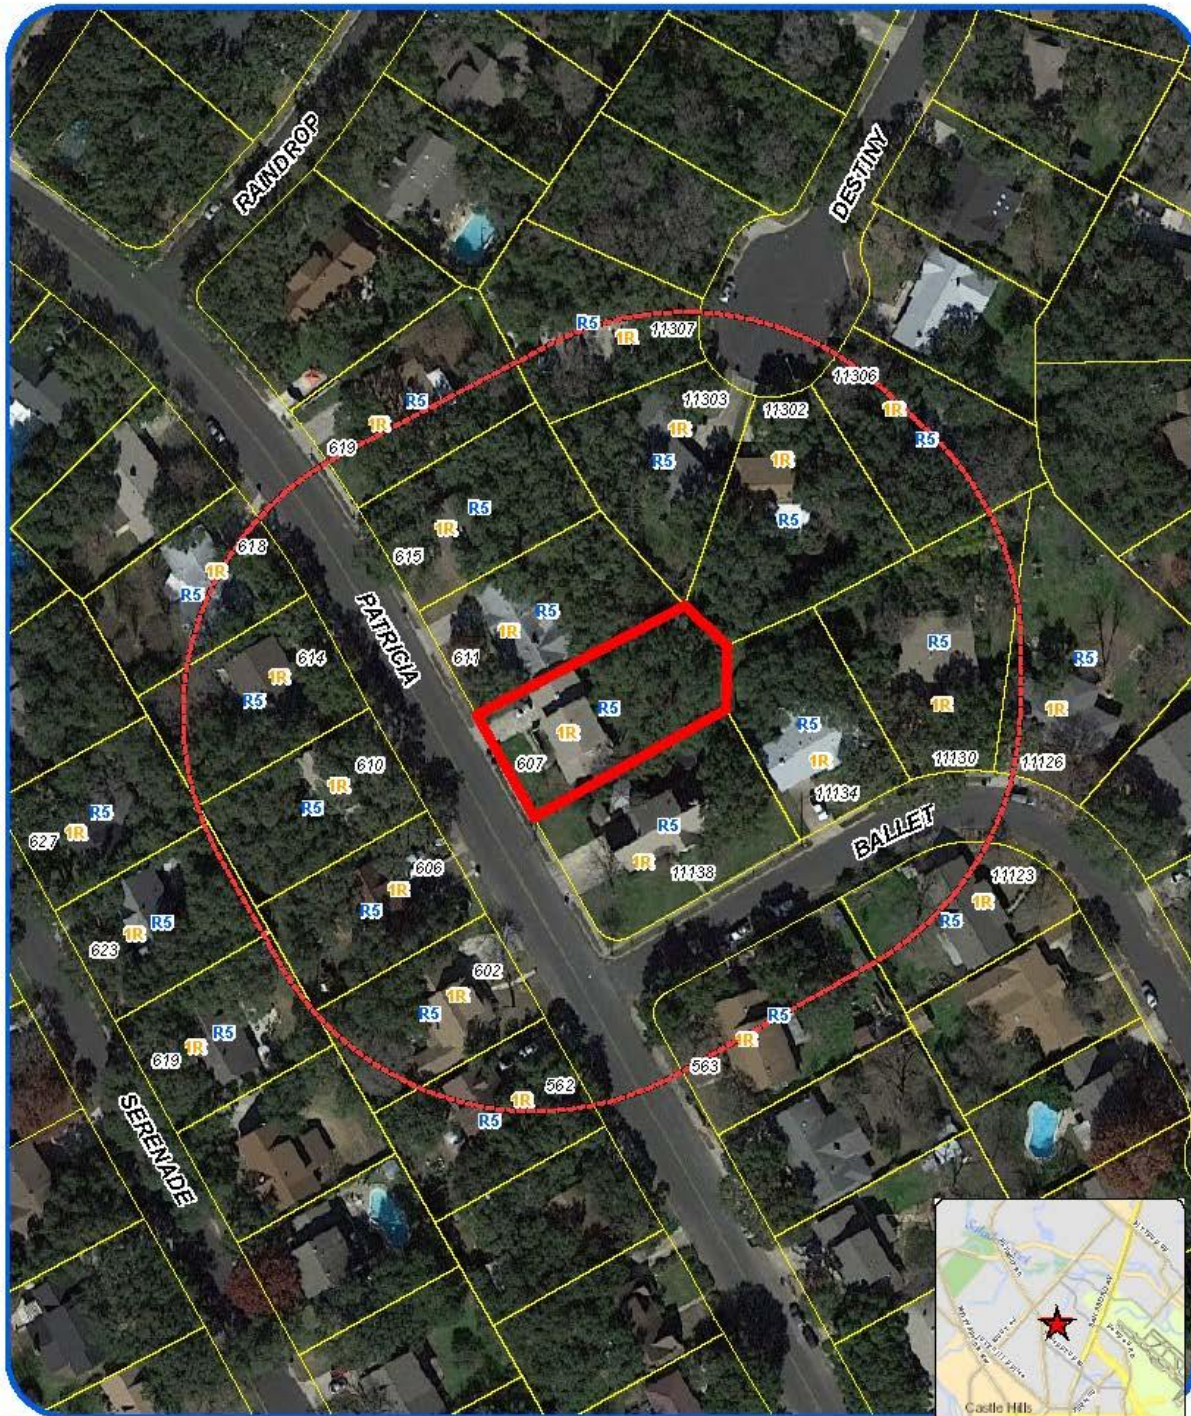

**Board of Adjustment**  
**Notification Plan for**  
**Case No A-16-065**




San Antonio City Limits  
 Subject Property  
 200' Notification Boundary  
 Council District 9

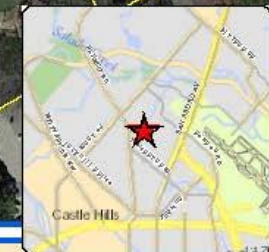

"NOT TO SCALE,  
 FOR ILLUSTRATIVE PURPOSES ONLY"

Deane Kpeme at Services Department  
 City of San Antonio

Attachment 2  
Plot Plan

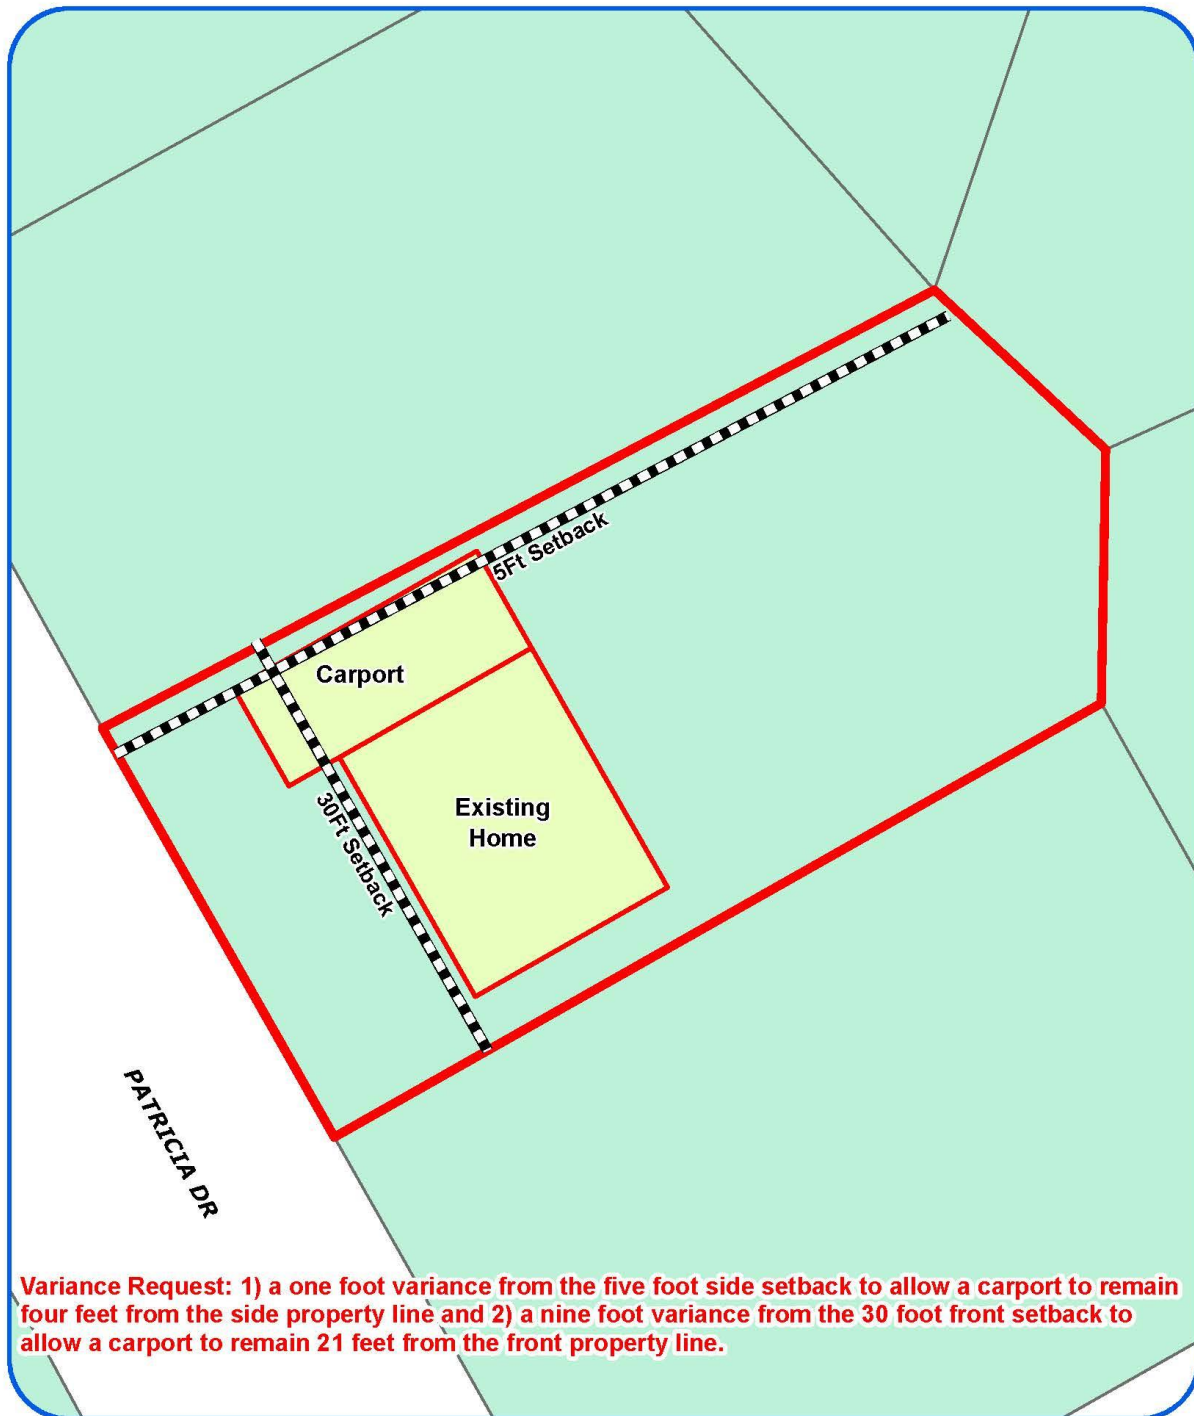

**Board of Adjustment**  
Plot Plan for  
**Case No A-16-065**




"NOT TO SCALE,  
FOR ILLUSTRATIVE PURPOSES ONLY"  
Council District: 9

607 Patricia Dr

Development Services Department  
City of San Antonio



Attachment 2  
Plot Plan (continued)

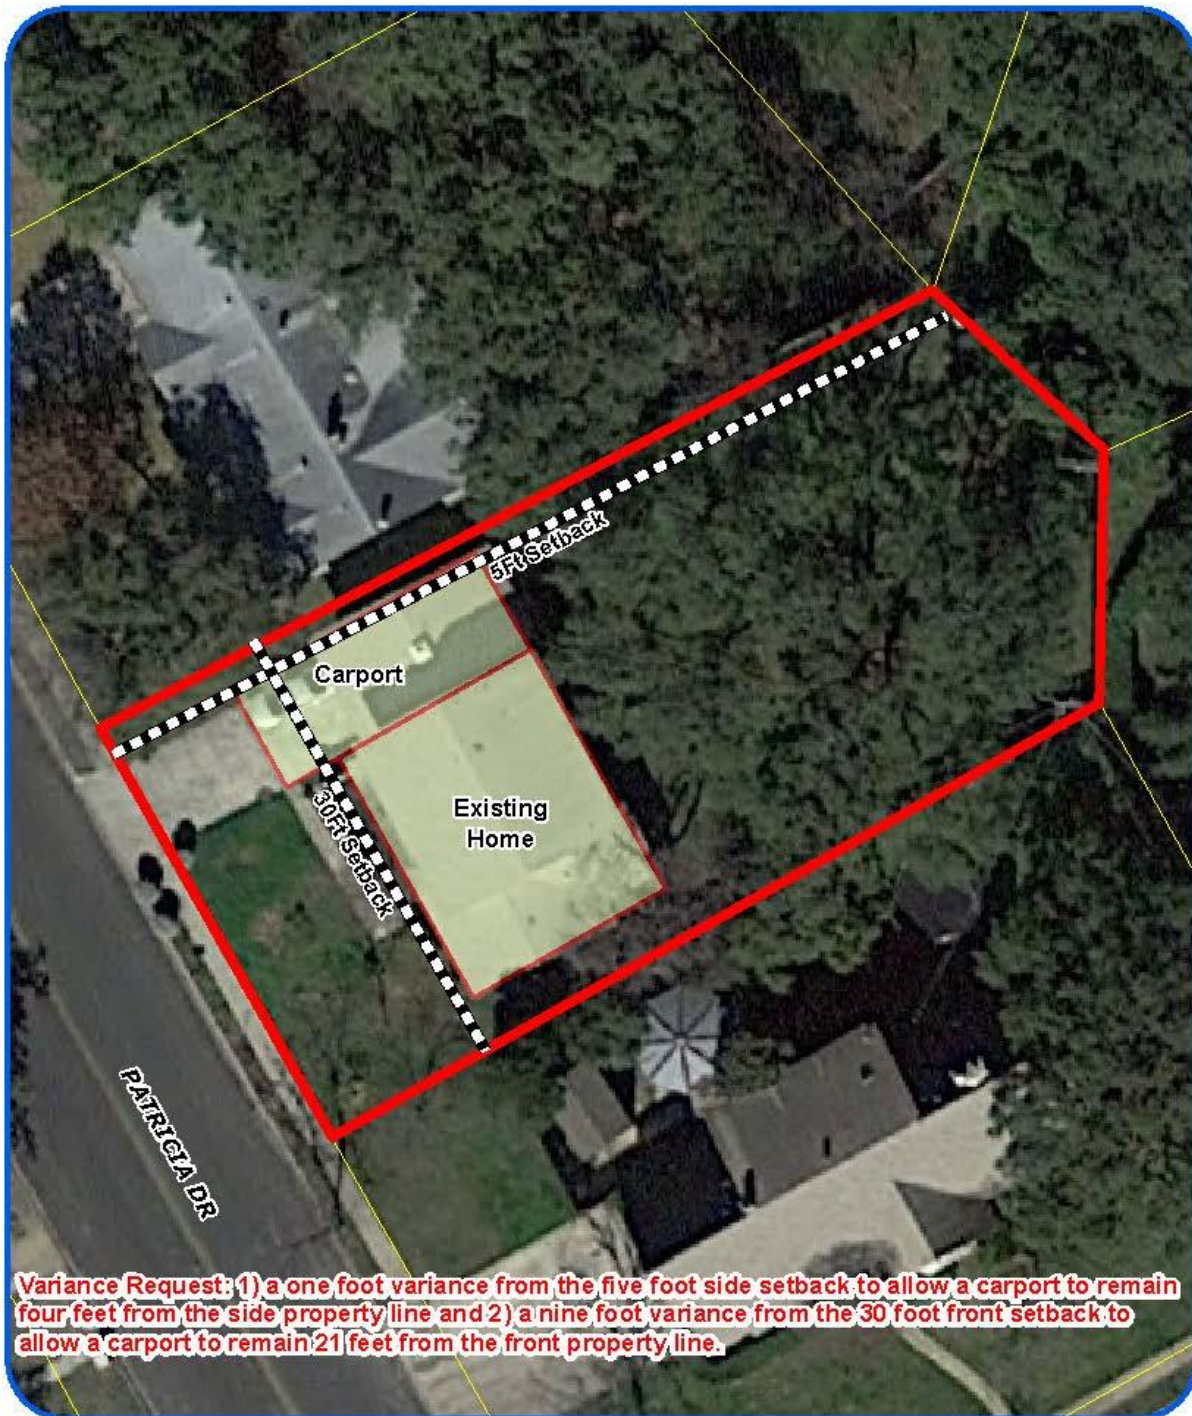

**Board of Adjustment**  
Plot Plan for  
Case No A-16-065




"NOT TO SCALE,  
FOR ILLUSTRATIVE PURPOSES ONLY"  
Council District: 9

607 Patricia Dr

Deputy Administrative Services Department  
City of San Antonio

Attachment 3  
Applicant's Site Plan

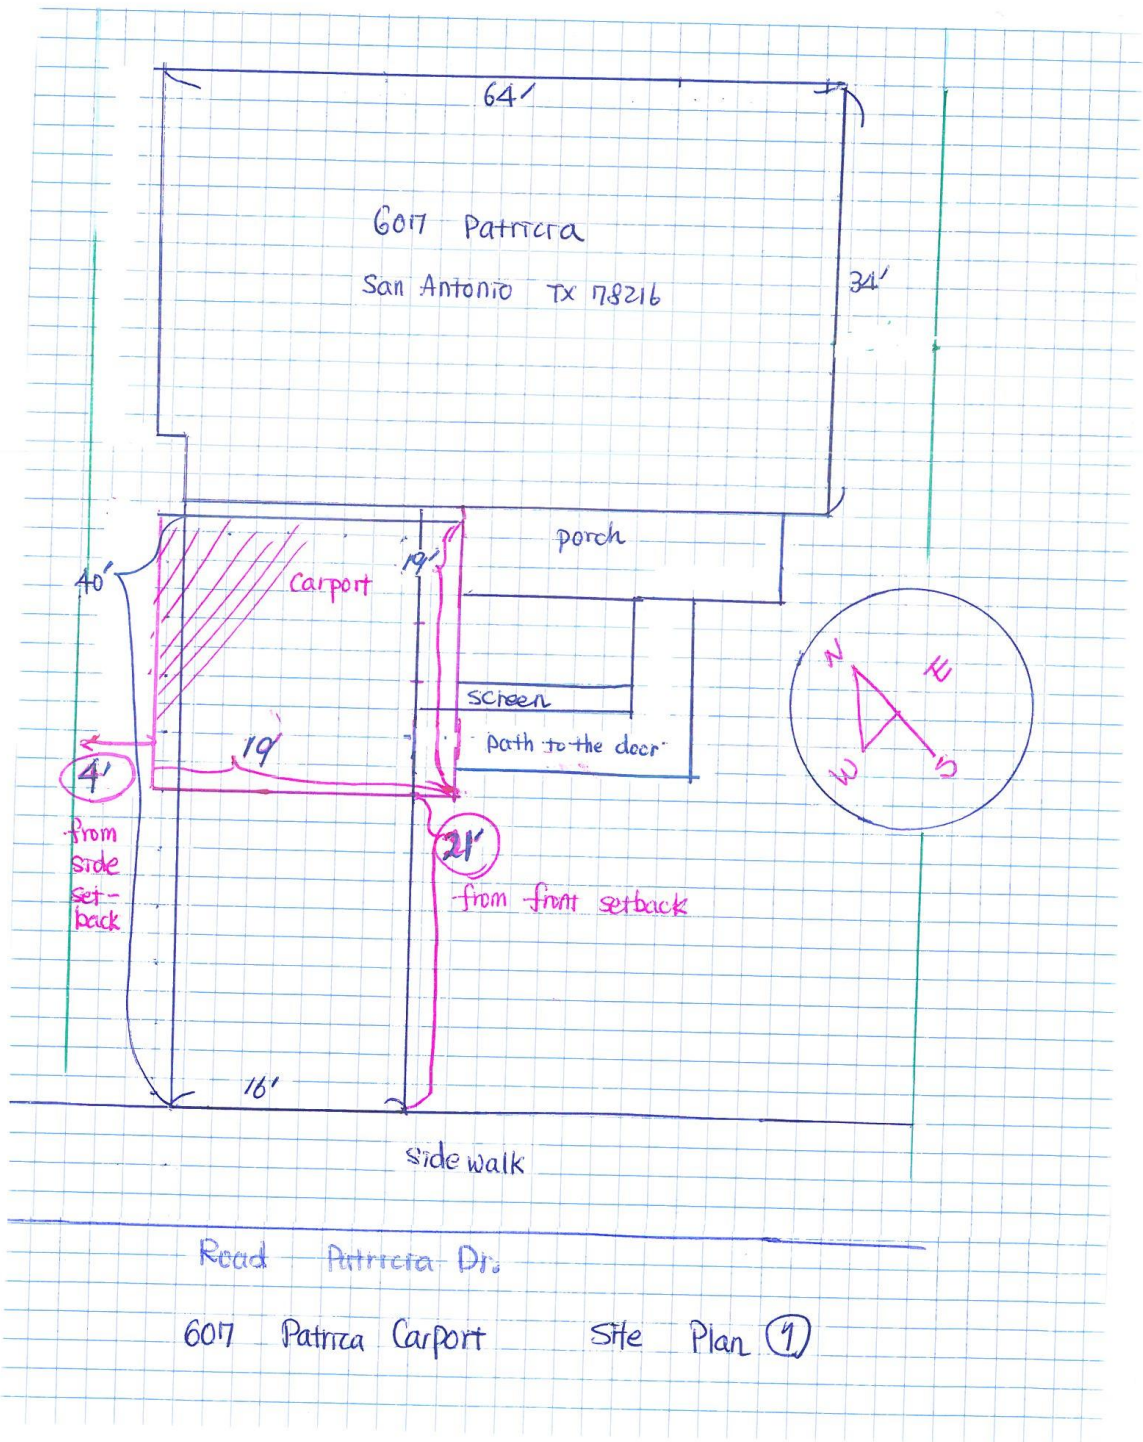



**Attachment 4 – Photos**  
**Subject Property – 607 Patricia Drive**



**Carport encroaching into platted front setback**





**Carport encroaching into side setback**



**Gutters installed on carport**

