


Attachment 1 Notification Plan

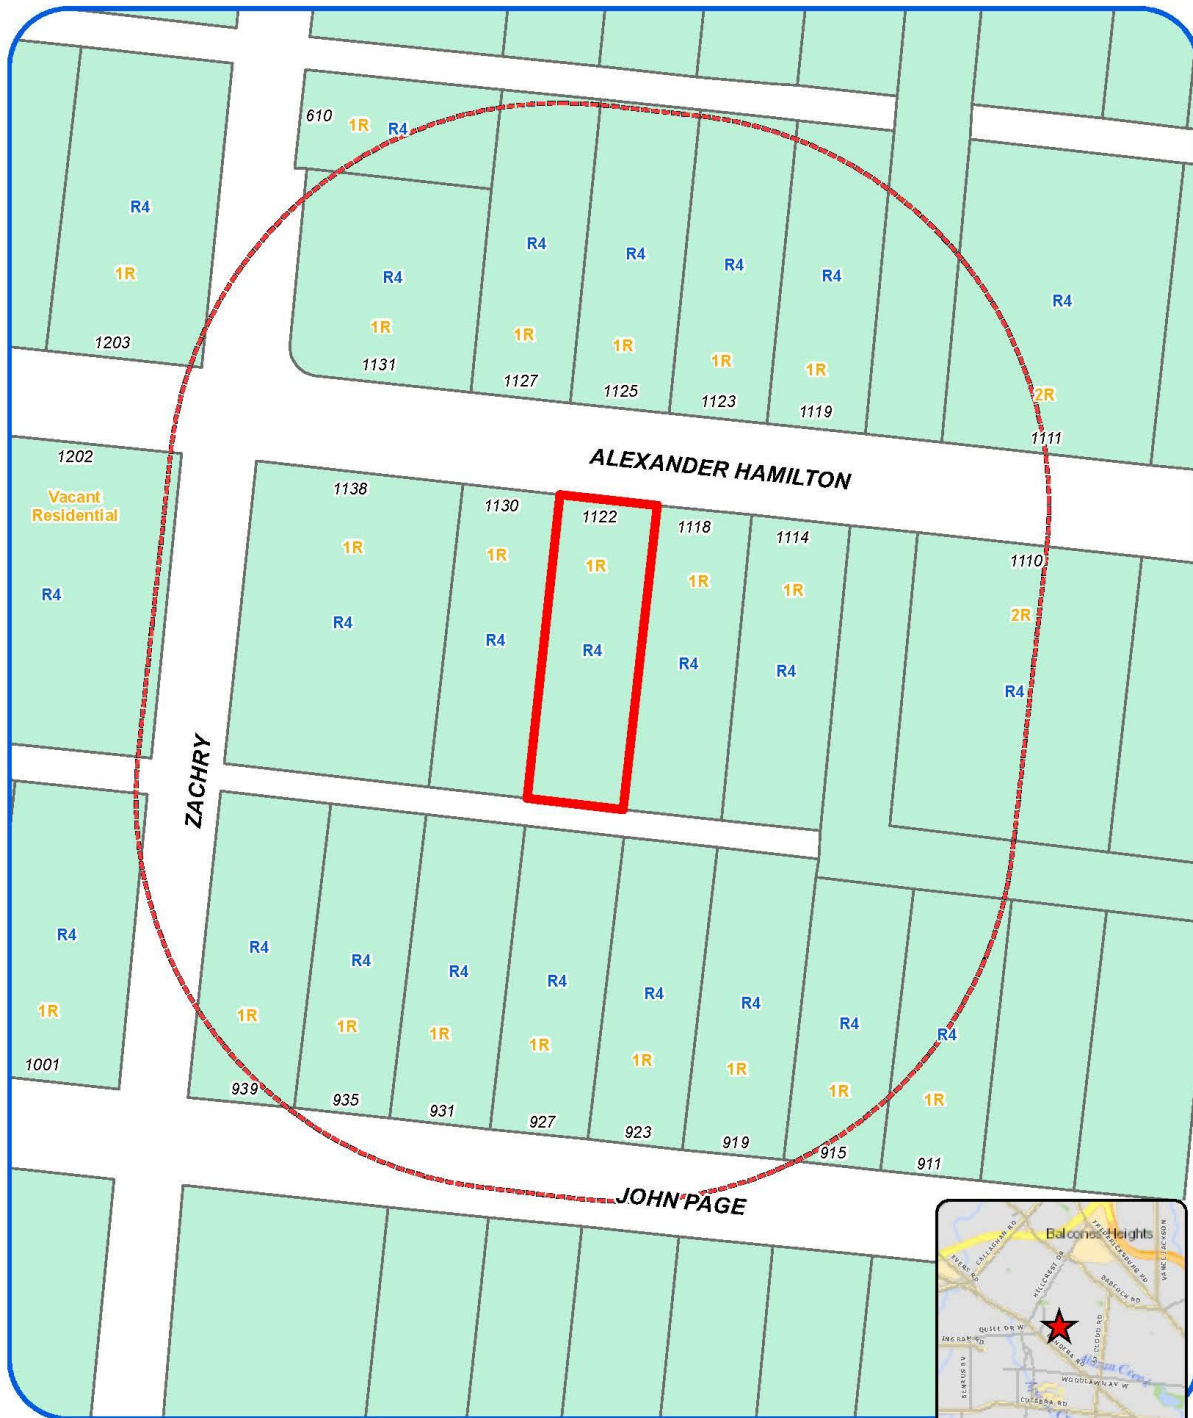

Board of Adjustment
Notification Plan for
Case No A-16-066



San Antonio City Limits
Subject Property
200' Notification Boundary
Council District: 7




"NOT TO SCALE,
FOR ILLUSTRATIVE PURPOSES ONLY"

Development Services Department
City of San Antonio

Attachment 1 Notification Plan (continued)



Board of Adjustment
Notification Plan for
Case No A-16-066

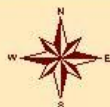

San Antonio City Limits
Subject Property
200' Notification Boundary
Council District 7



"NOT TO SCALE,
FOR ILLUSTRATIVE PURPOSES ONLY"

Deane Kpeme at Services Department
City of San Antonio

Attachment 2
Plot Plan



Board of Adjustment
Plot Plan for
Case No A-16-066



"NOT TO SCALE,
FOR ILLUSTRATIVE PURPOSES ONLY"
Council District: 7

1122 Alexander Hamilton Dr

Development Services Department
City of San Antonio

Attachment 2
Plot Plan (continued)



Board of Adjustment
Plot Plan for
Case No A-16-066



"NOT TO SCALE,
FOR ILLUSTRATIVE PURPOSES ONLY"
Council District: 7

1122 Alexander Hamilton Dr 1275

Deputy Information Services Department
City of San Antonio

Attachment 3
Applicant's Site Plan

PLOT PLAN
FOR
BLDG PERMITS

Address 0122 ALEXANDER


Lot 3

Block 15

NCB 8386

HAMILTON

REAR

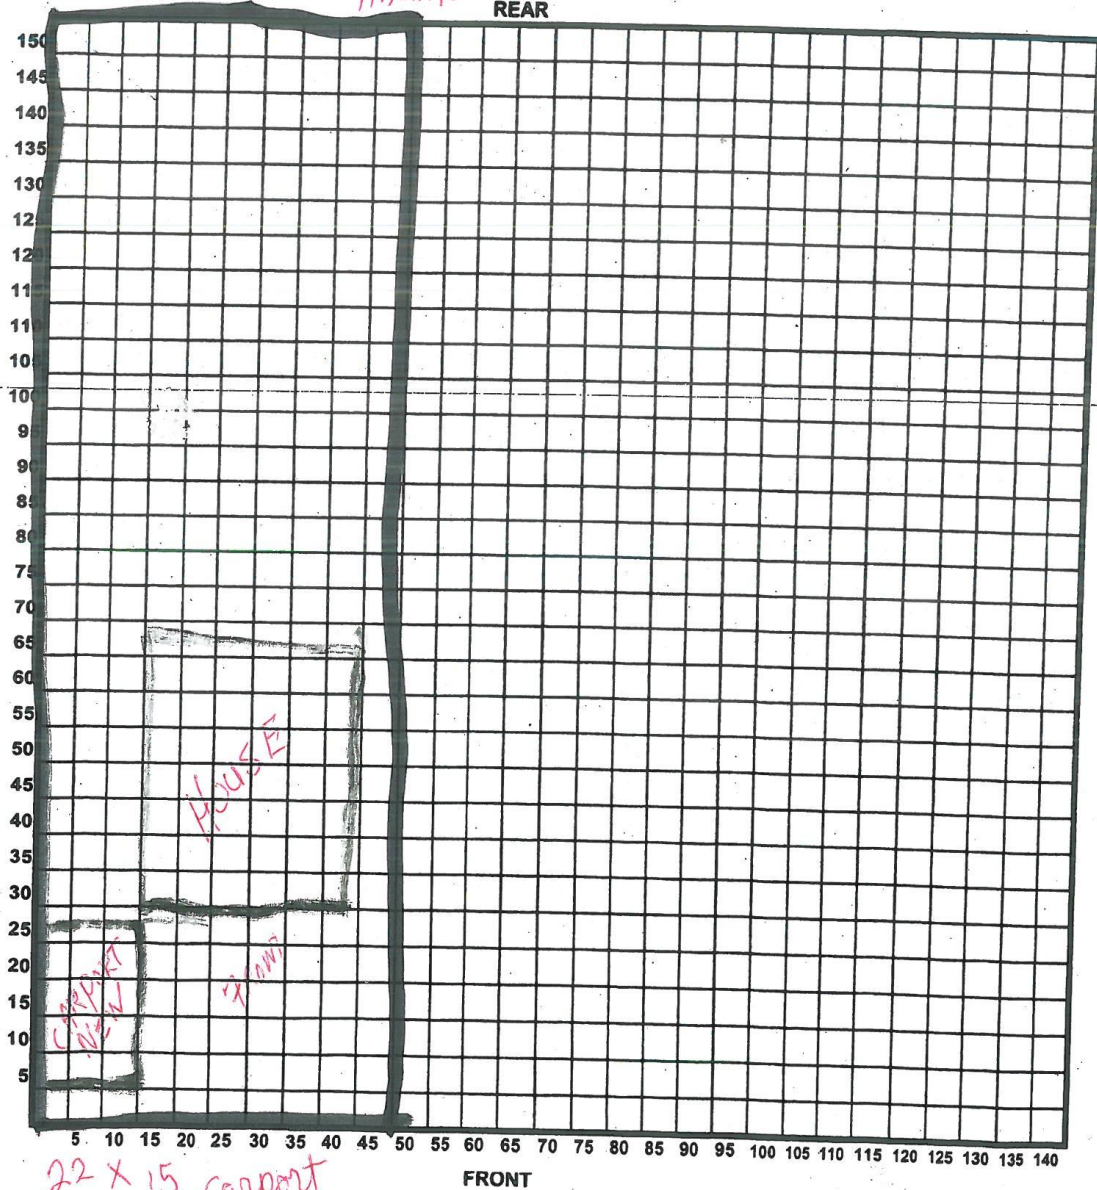

Attachment 4 – Photos
Subject Property – 1122 Alexander Hamilton




Carport encroaching into side setback



Subject Property in 2007




Subject Property in 2011

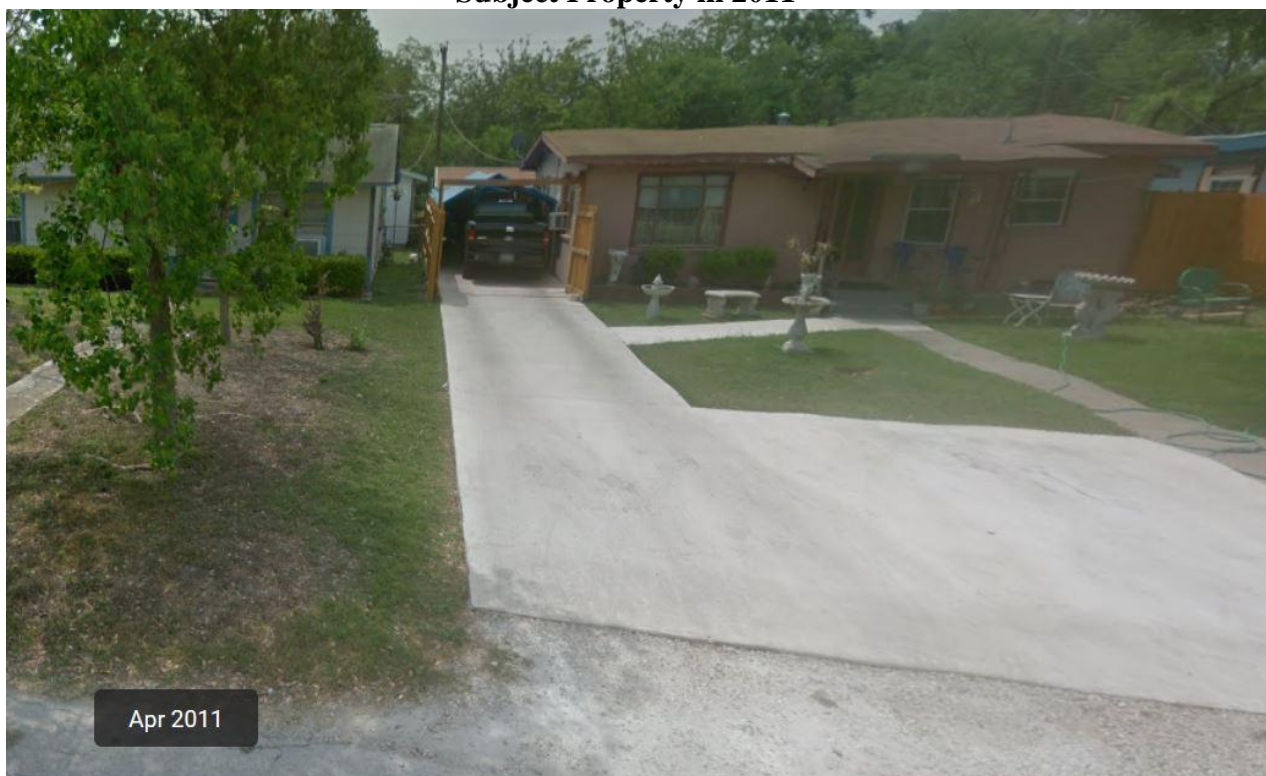

Subject Property in 2013



Subject Property in 2015

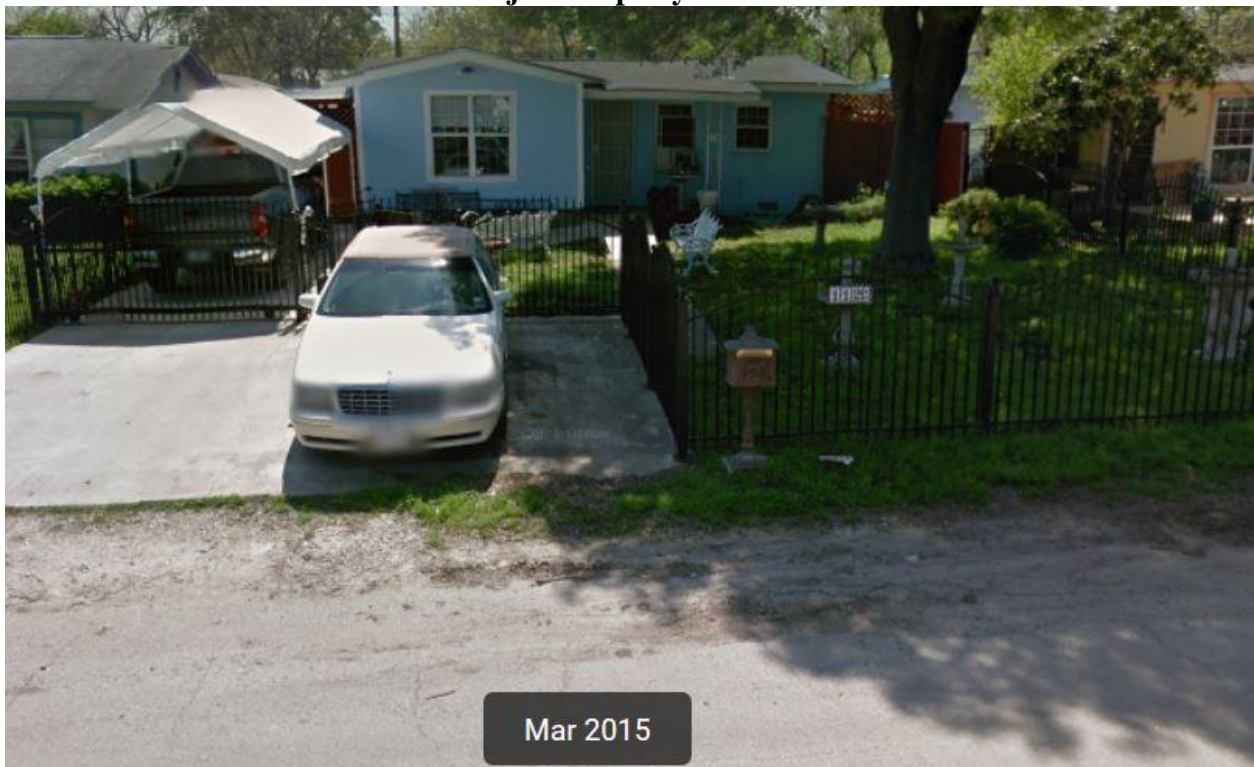

Carport encroaching into side setback

