


Board of Adjustment
Notification Plan for
Case No A-16-067

San Antonio City Limits
 Subject Property
 200' Notification Boundary
 Council District: 1

NOT TO SCALE,
 FOR ILLUSTRATIVE PURPOSES ONLY

Development Services Department
 City of San Antonio

Attachment 1 **Notification Plan (continued)**

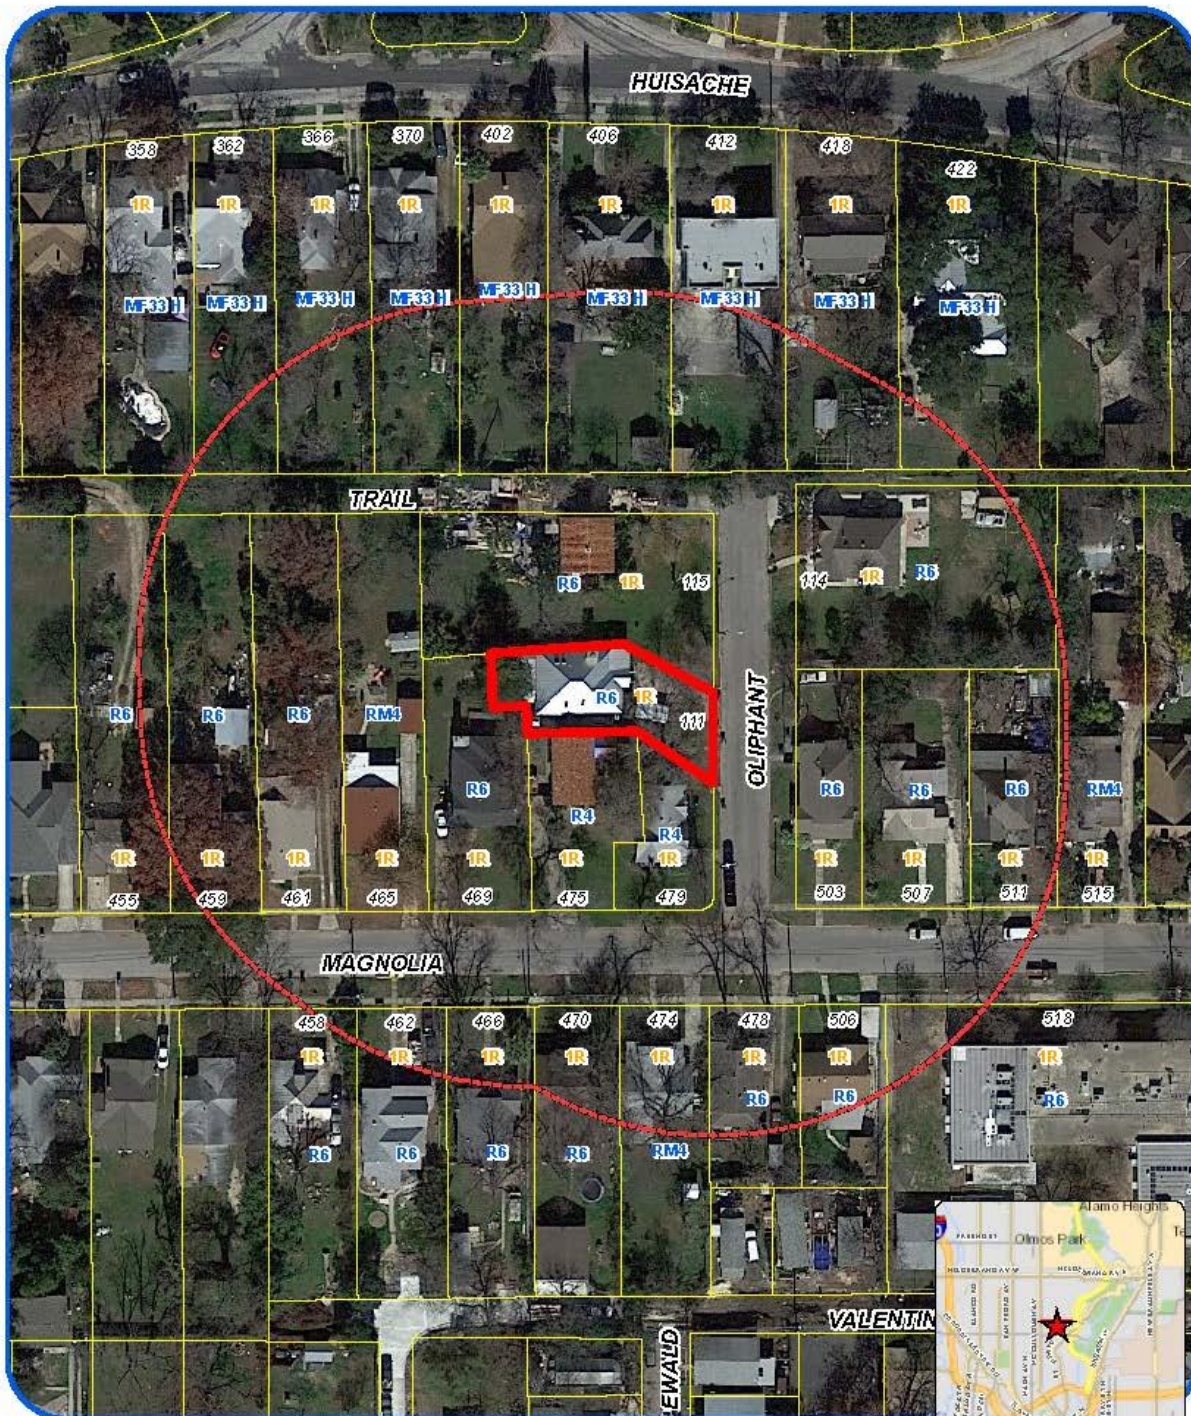

Board of Adjustment
Notification Plan for
Case No A-16-067



San Antonio City Limits
 Subject Property
 200' Notification Boundary
 Council District 1



"NOT TO SCALE,
 FOR ILLUSTRATIVE PURPOSES ONLY"

Deane Kpeme at Services Department
 City of San Antonio

**Attachment 2
Plot Plan**



Board of Adjustment
Plot Plan for
Case No A-16-067



"NOT TO SCALE,
FOR ILLUSTRATIVE PURPOSES ONLY"
Council District: 1

111 Oliphant Court

Development Services Department
City of San Antonio

1/200

Attachment 2
Plot Plan (continued)



Board of Adjustment
Plot Plan for
Case No A-16-067



"NOT TO SCALE,
FOR ILLUSTRATIVE PURPOSES ONLY"
Council District: 1

111 Oliphant Court

Deputy Administrative Services Department
City of San Antonio

[illegible]

Attachment 3 Con't
Applicant's Site Plan

Conceptual Design
(To Be)



Attachment 4 – Photos
Subject Property – 111 Oliphant Ct



Location of proposed carport

