


Attachment 1 Notification Plan



**Attachment 1
Notification Plan (continued)**

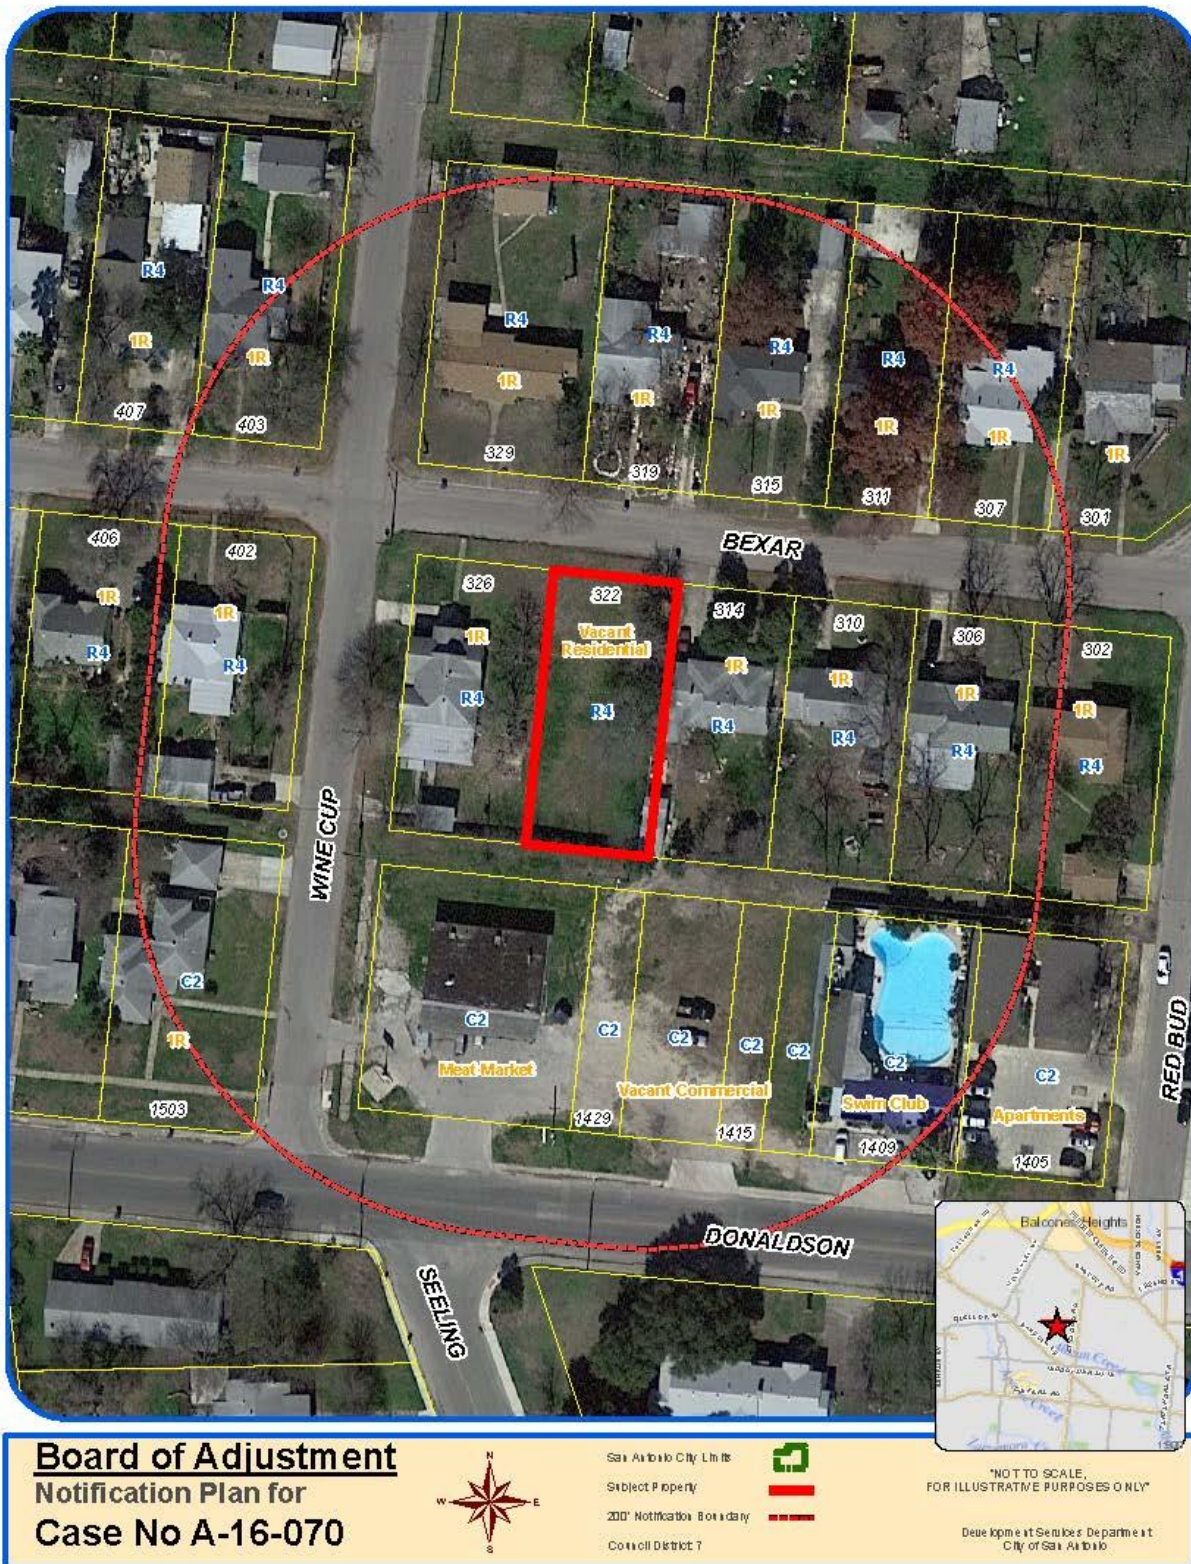

Attachment 2
Plot Plan



Board of Adjustment
Plot Plan for
Case No A-16-070



"NOT TO SCALE,
FOR ILLUSTRATIVE PURPOSES ONLY"
Council District: 7

322 Bexar St

Development Services Department
City of San Antonio

Attachment 2
Plot Plan (continued)



Board of Adjustment
Plot Plan for
Case No A-16-070




"NOT TO SCALE,
FOR ILLUSTRATIVE PURPOSES ONLY"
Council District: 7

322 Bexar St

Development Services Department
City of San Antonio

Attachment 3 Applicant's Site Plan

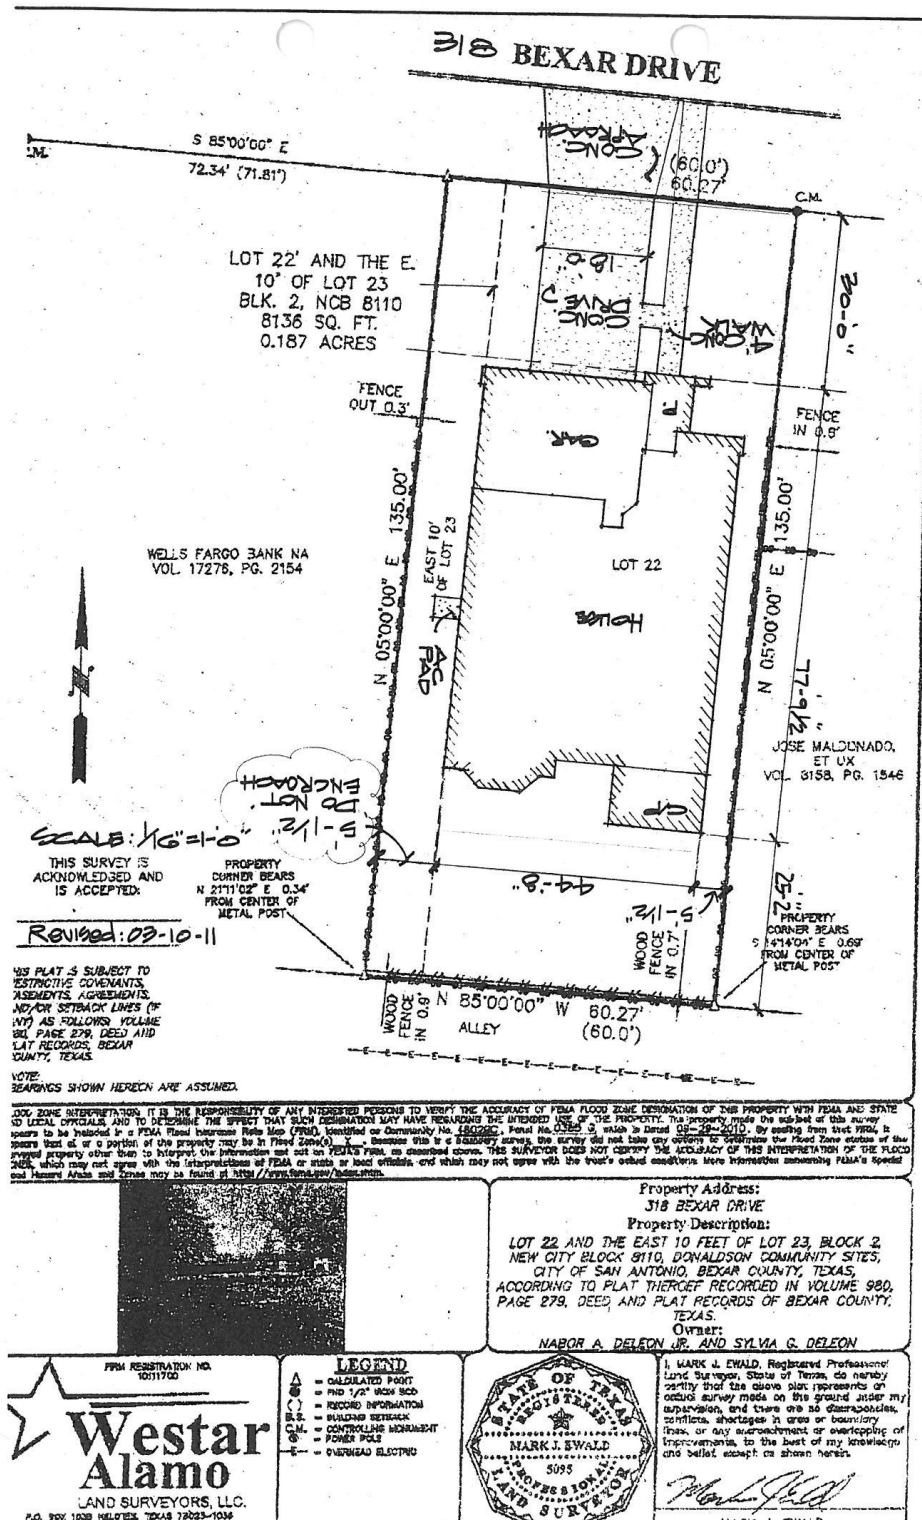

Attachment 4 – Photos
Subject Property – 322 Bexar Street



Neighboring Property



Neighboring Property

