



Attachment 1 Notification Plan

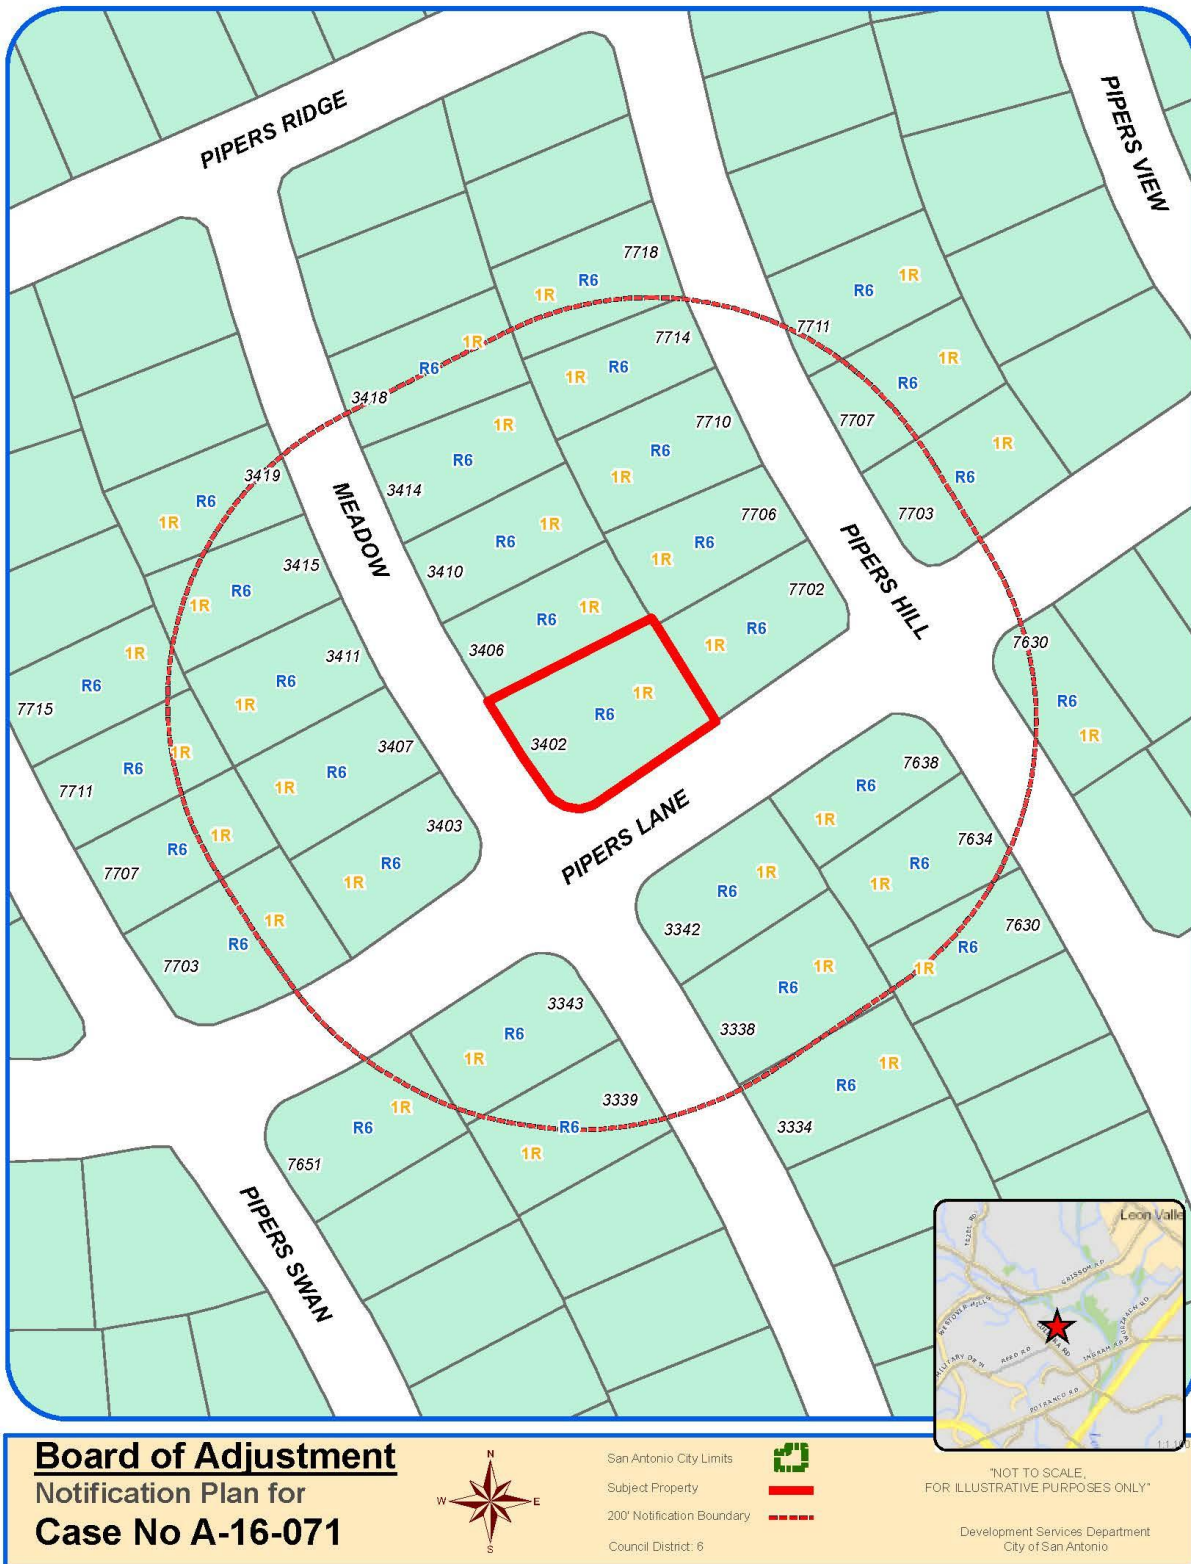

Attachment 1 **Notification Plan (continued)**

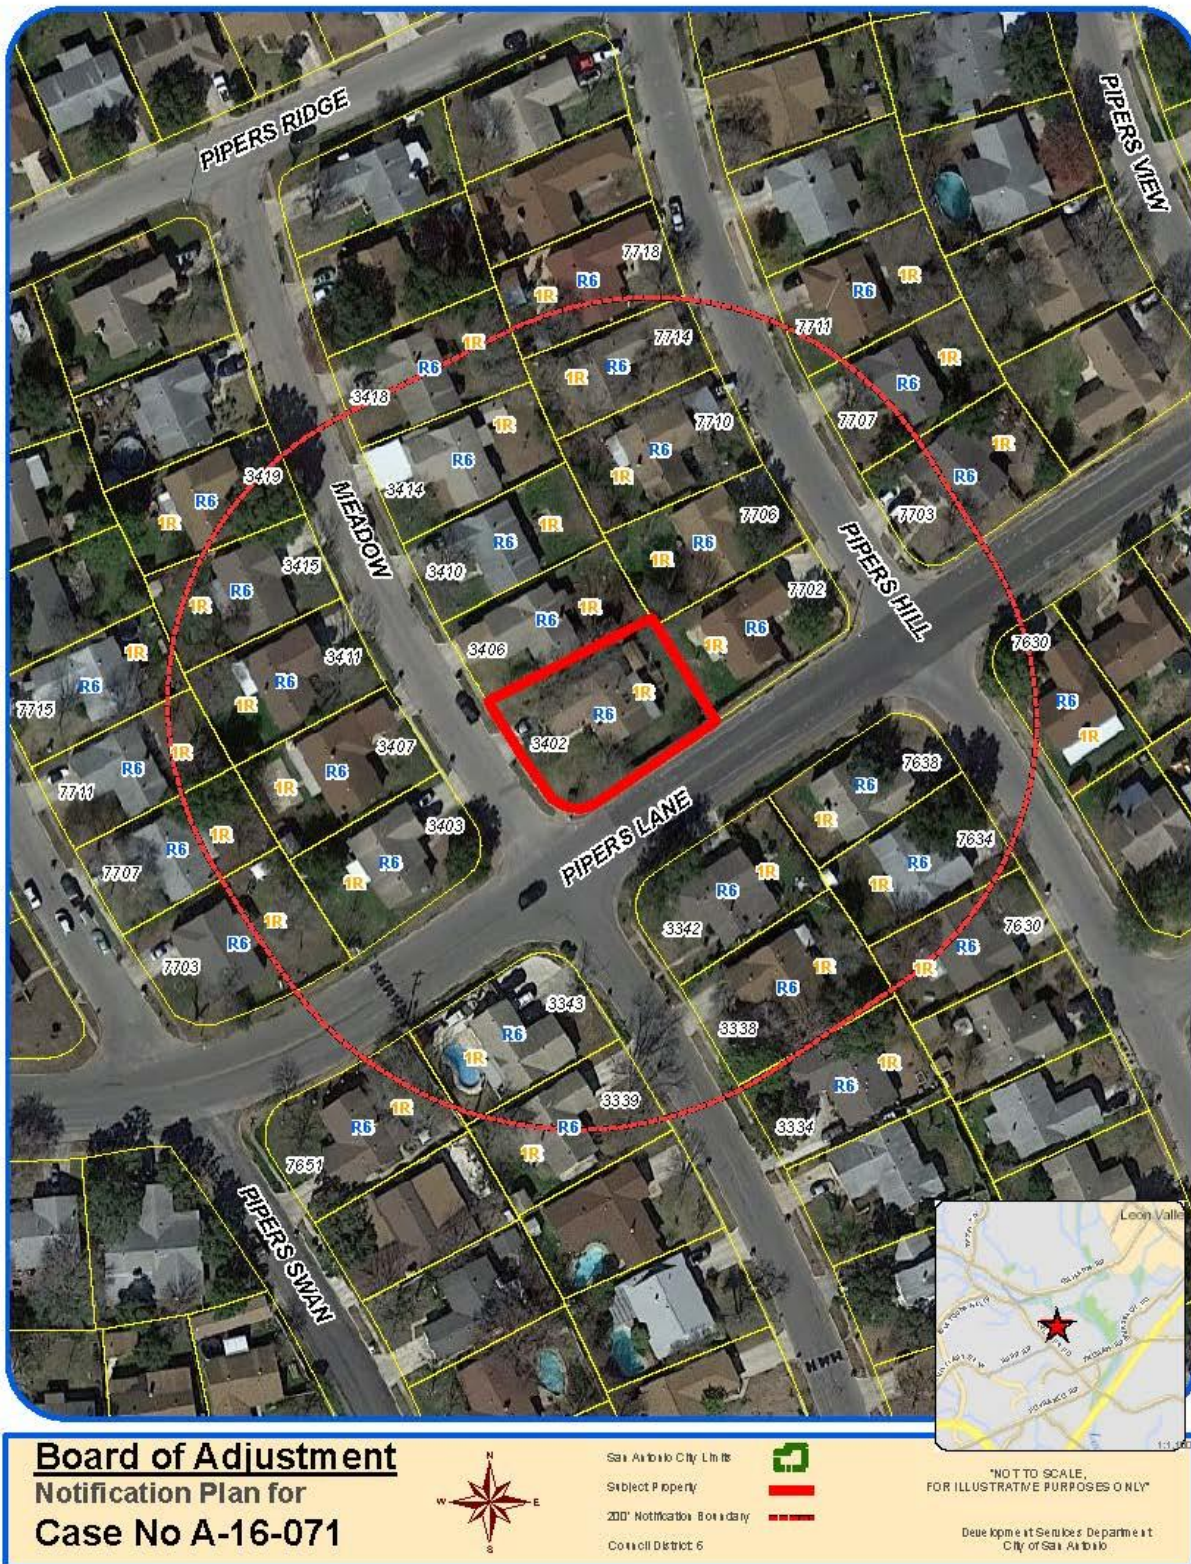

Attachment 2
Plot Plan



Variance Request: 1) a special exception to allow for the construction of a fence that is as high as seven feet and nine inches high in the rear yard of the property.

Board of Adjustment
Plot Plan for
Case No A-16-071



"NOT TO SCALE,
FOR ILLUSTRATIVE PURPOSES ONLY"
Council District: 6

3402 Meadow Dr

Development Services Department
City of San Antonio

Attachment 2
Plot Plan (continued)



Board of Adjustment
Plot Plan for
Case No A-16-071



"NOT TO SCALE,
FOR ILLUSTRATIVE PURPOSES ONLY"
Council District: 6

3402 Meadow Dr

Deputy Information Services Department
City of San Antonio

[illegible]

Attachment 4 – Photos
Subject Property – 3402 Meadow Drive



Location of Fence

